



K:\Peoria\070610400\Draw\Sheets
 FILE: FENCE_PLAN_1.dwg
 DATE: 4/18/2008 4:42 PM

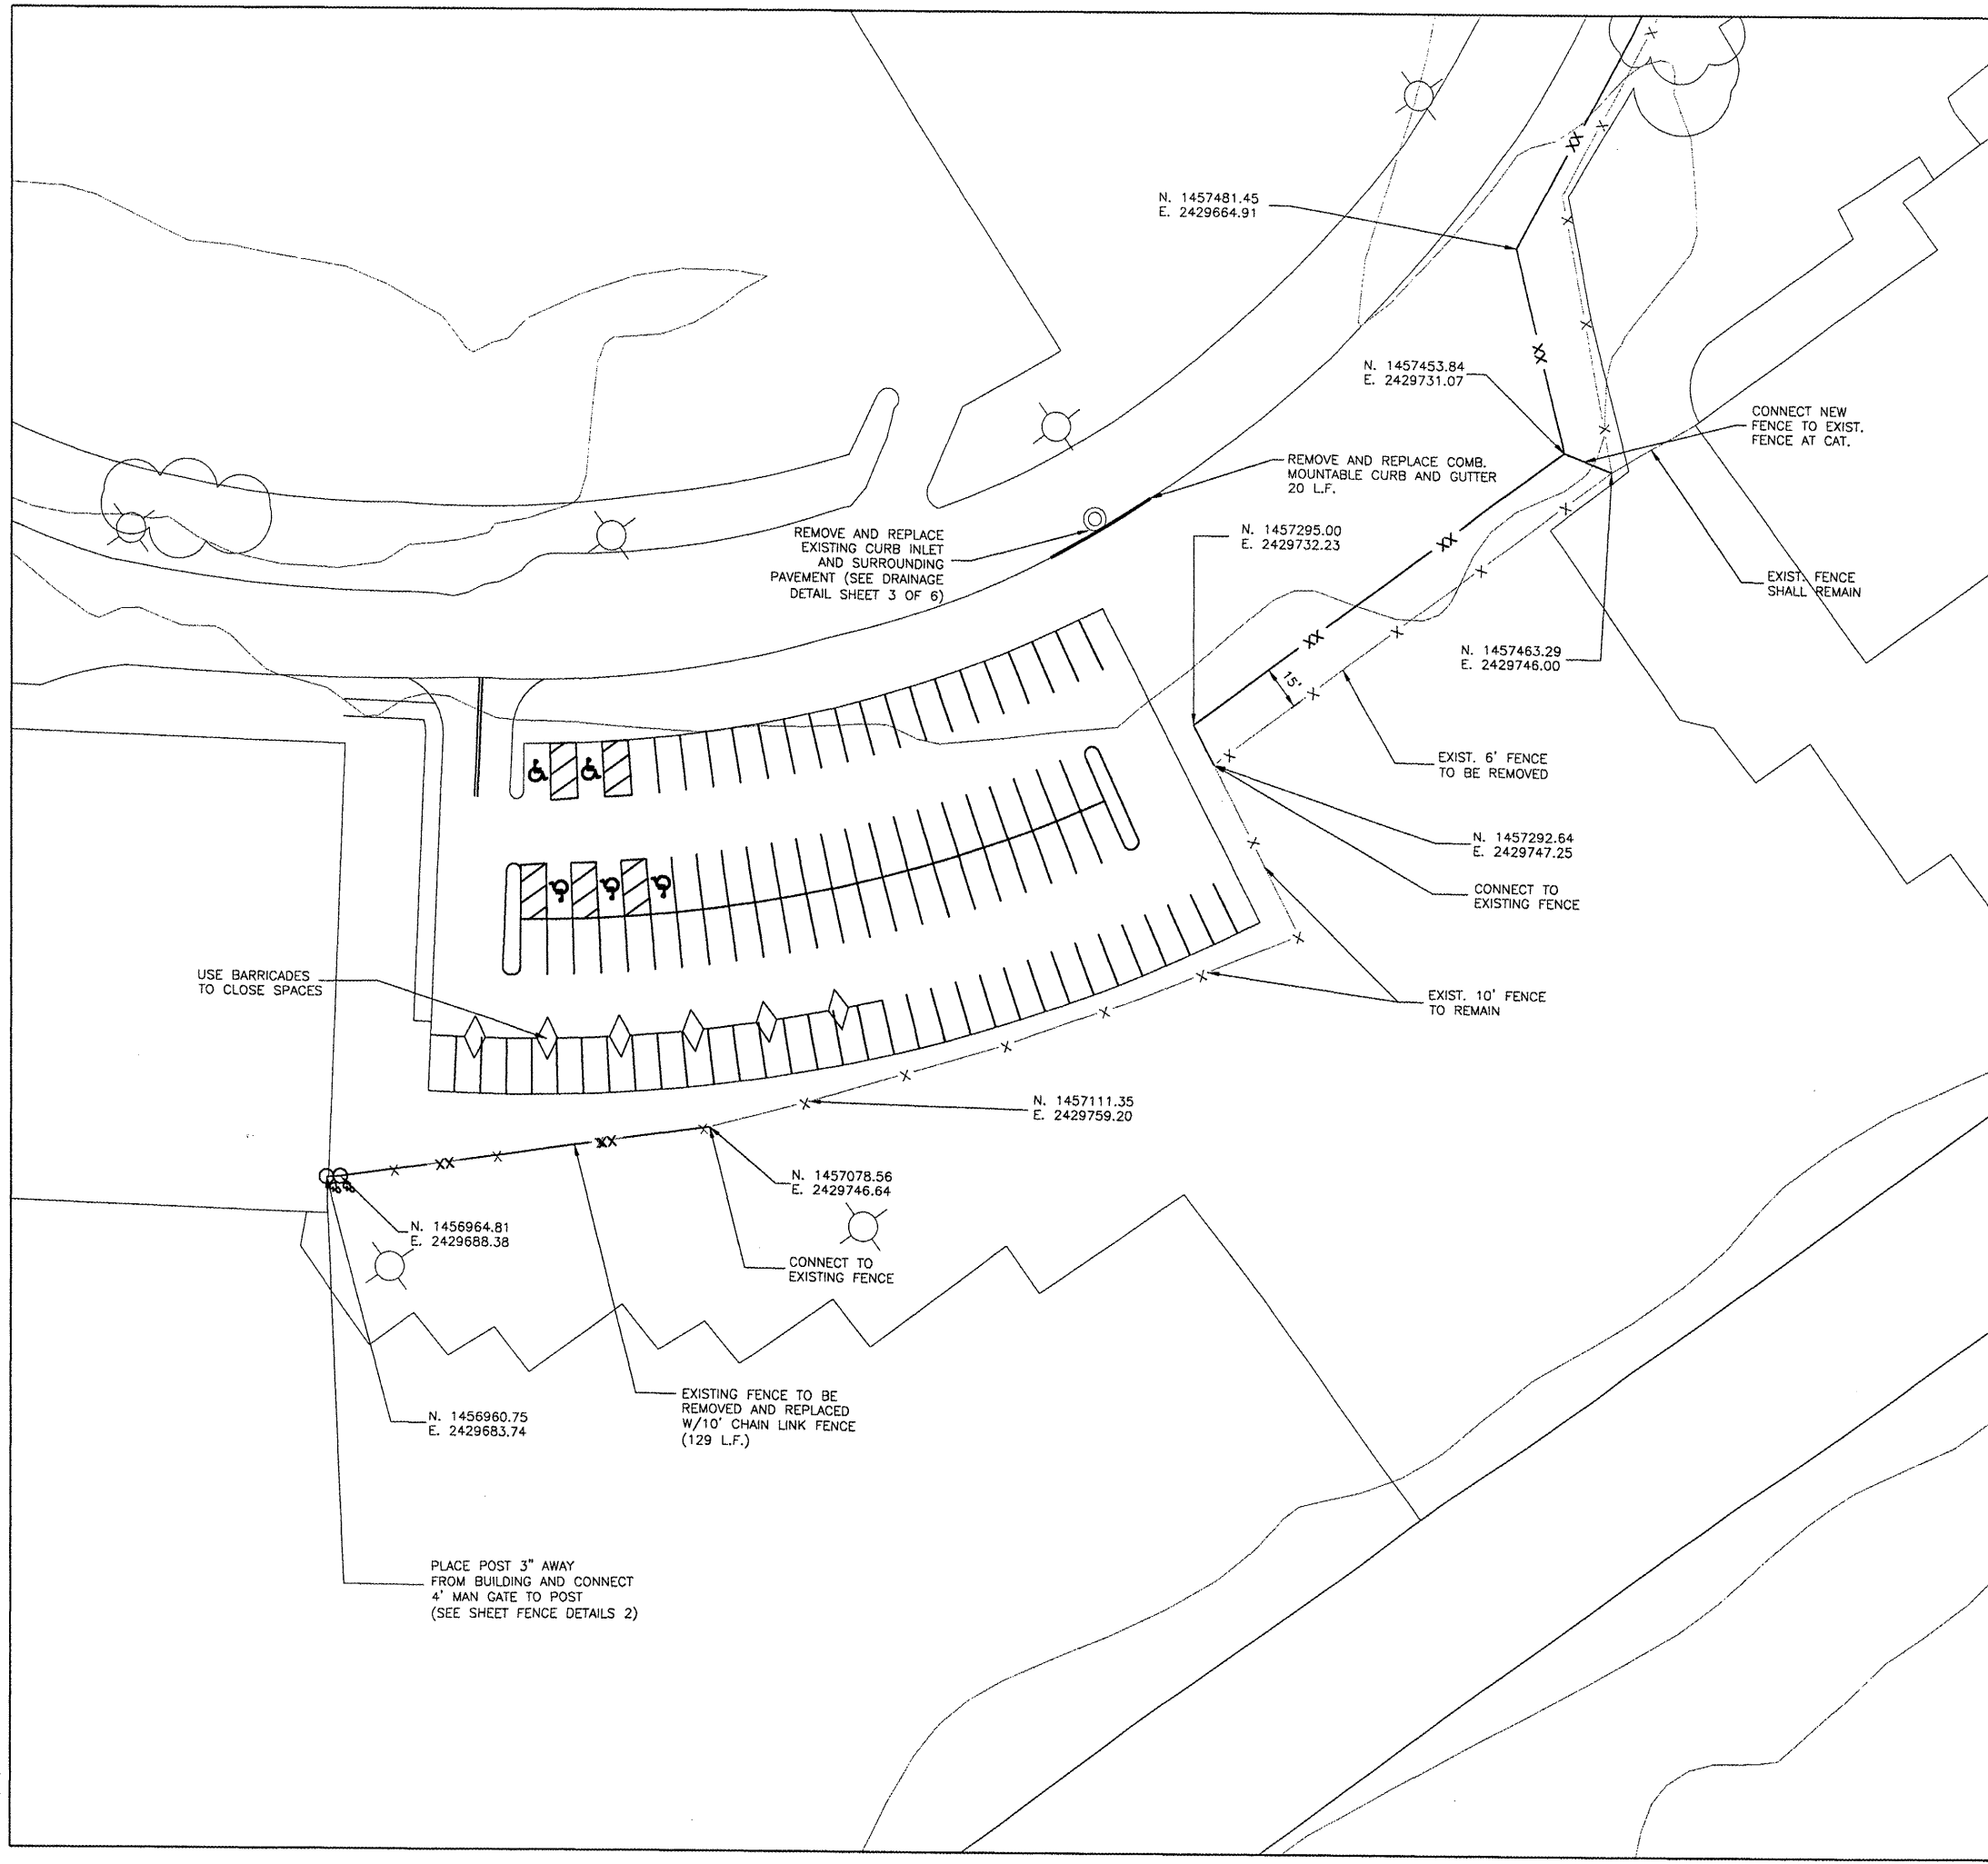

PE086

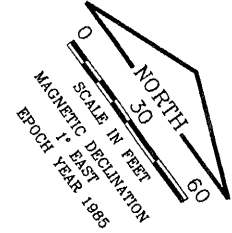

REVISIONS		
NUMBER	BY	DATE

0 1 2
 THIS BAR IS EQUAL TO 2"
 AT FULL SCALE (34X22).
 PLOT 1

LEGEND

	EXISTING FENCE
	NEW FENCE
	FLASHING BARRICADE
	NEW CONCRETE CURB AND GUTTER
	EXISTING CURB INLET TO BE REMOVED AND REPLACED

- NOTES:
1. CONTRACTOR IS RESPONSIBLE FOR ENSURING THAT NO ACCESS IS ALLOWED TO THE AIRFIELD DURING CONSTRUCTION OF NEW FENCE.
 2. THE CONTRACTOR SHALL SUPPORT THE EXISTING FENCE THAT IS TO REMAIN SO AS TO MAINTAIN THE INTEGRITY AND TENSION.
 3. CONSTRUCTION BARRICADES ARE TO BE TYPE 1 WITH A MAXIMUM SPACING OF 15 FEET.
 4. CONTRACTOR SHALL BARRICADE PARKING SPACES AS CARS VACATE THE SPACES.

Greater Peoria Regional Airport

CONSTRUCT NEW PERIMETER ROAD AND PERIMETER FENCE - PROJECT 1

CMT
 CRAWFORD, MURPHY & TILLY, INC.
 CONSULTING ENGINEERS
 ©Copyright CMT, Inc.

IL PROJECT: PIA-3343	
AIP PROJ: 3-17-0080-XX	
FILE:	\$FILE\$
DESIGN BY:	CET
DRAWN BY:	CMT
CHECKED BY:	XXX
APPROVED BY:	XXX
DATE:	10-26-2007
JOB No:	0706104
NORTHEAST FENCE PLAN SHEET 1 OF 14	
SHEET 36 OF 140 SHEETS	