
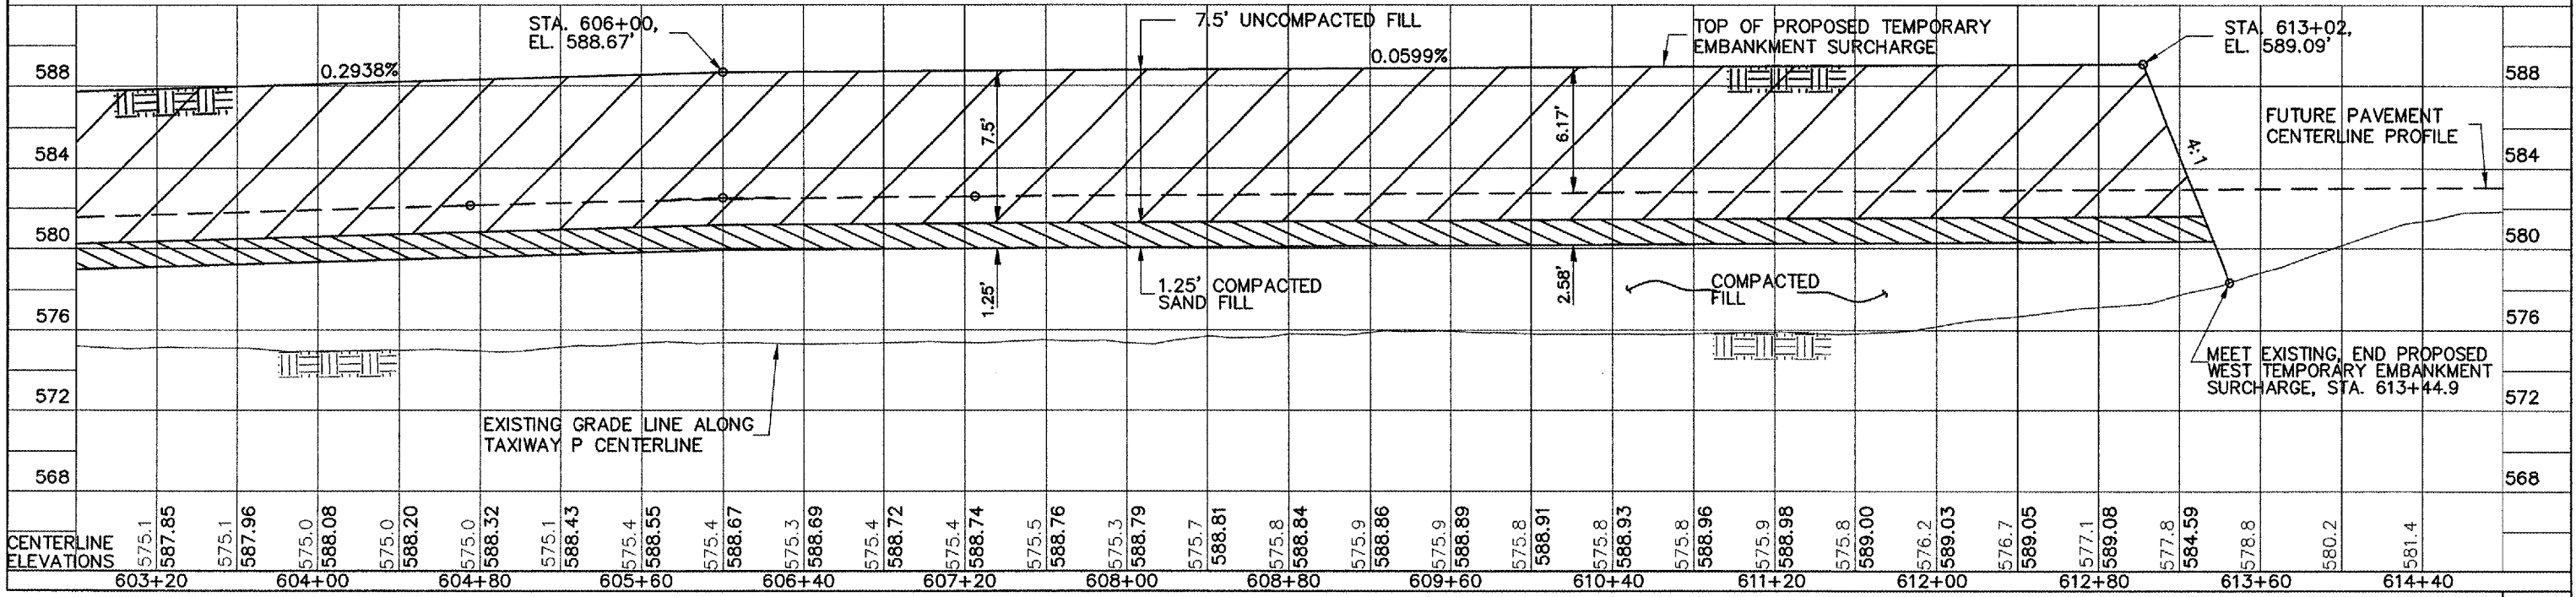


- LEGEND:**
- EDGE LIGHT
 - GUIDANCE SIGN
 - ELECTRICAL CABLE
 - STORM SEWER OR UNDERDRAIN
 - INLET
 - OUTLET
 - STORM MANHOLE
 - SANITARY MANHOLE
 - DRAINAGE DITCH
 - CONDUIT OR DUCT BANK
 - PROPOSED UNDERCUT / ROCK BACKFILL AREA
 - UNCOMPACTED FILL MATERIALS
 - COMPACTED SAND FILL MATERIALS
 - COMPACTED FILL MATERIALS

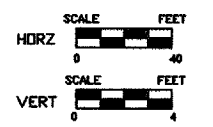

TAXIWAY P PLAN & PROFILE. STA 603+40 TO STA 614+20

G:\AIRPORT\A07T030 TP EARTHWORK DSNMPP.dwg, 4/21/2008 11:39:05 AM, jefm