

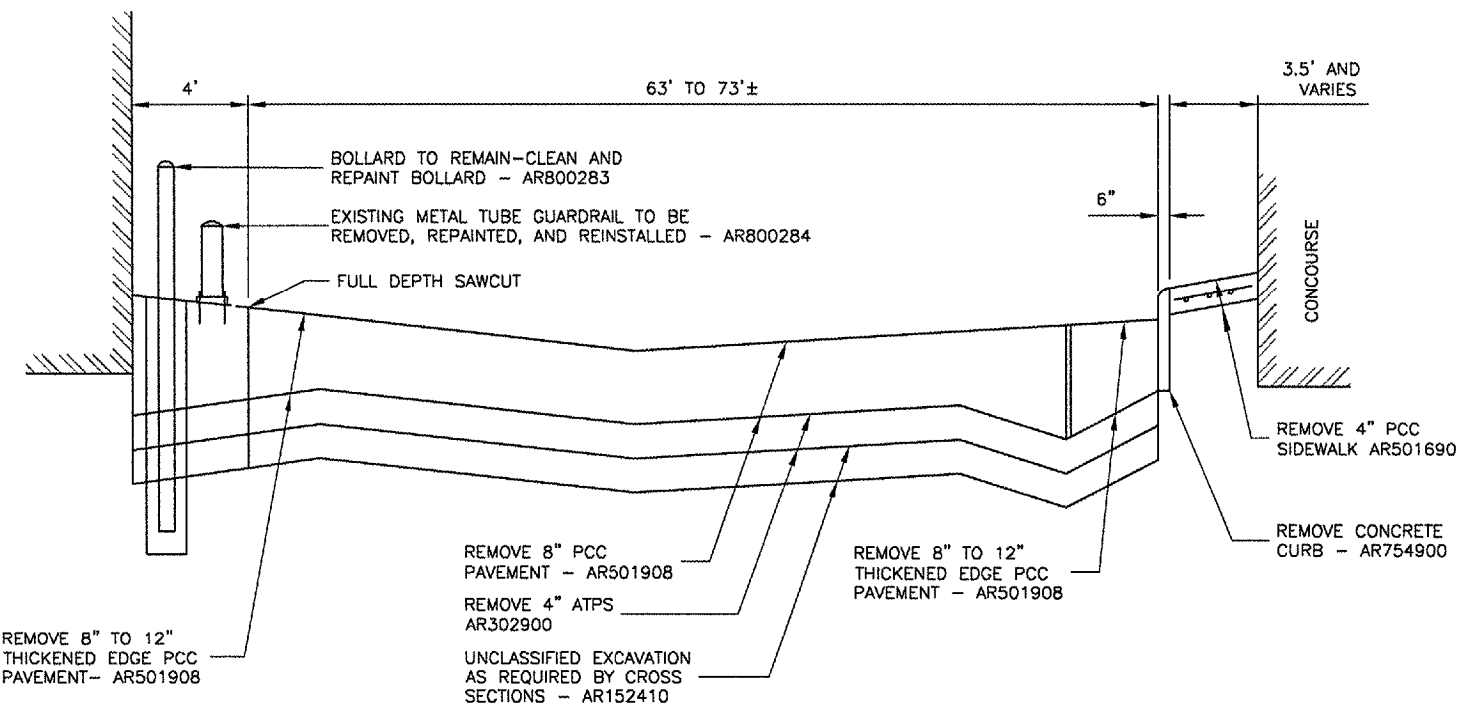



REVISIONS		
NUMBER	BY	DATE

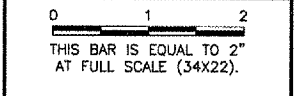


REMOVAL SECTION - SERVICE PAVEMENT
 N.T.S. (AA)

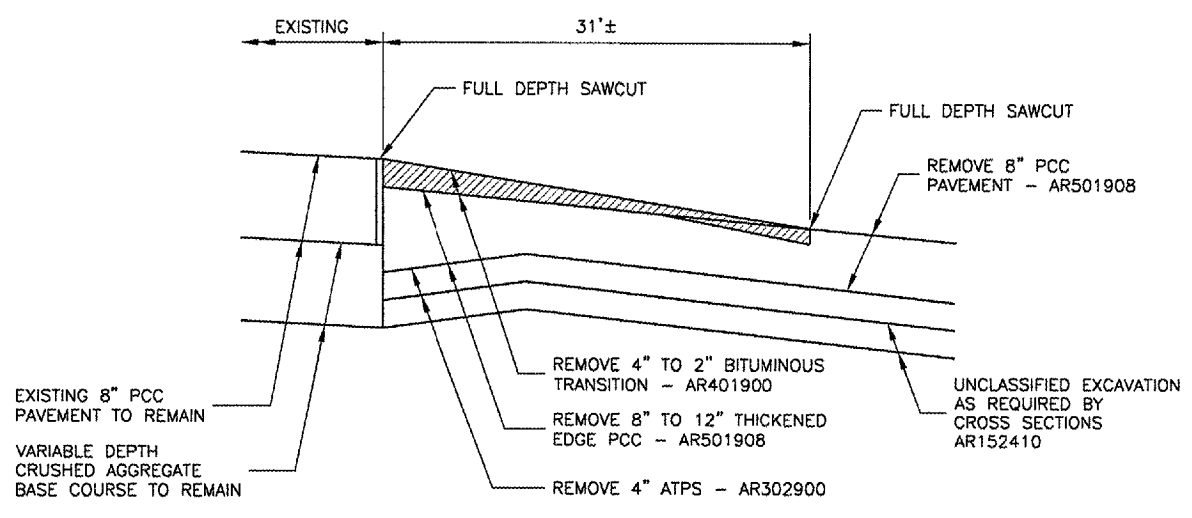

REMOVAL SECTION - SERVICE PAVEMENT
 N.T.S. (BB)

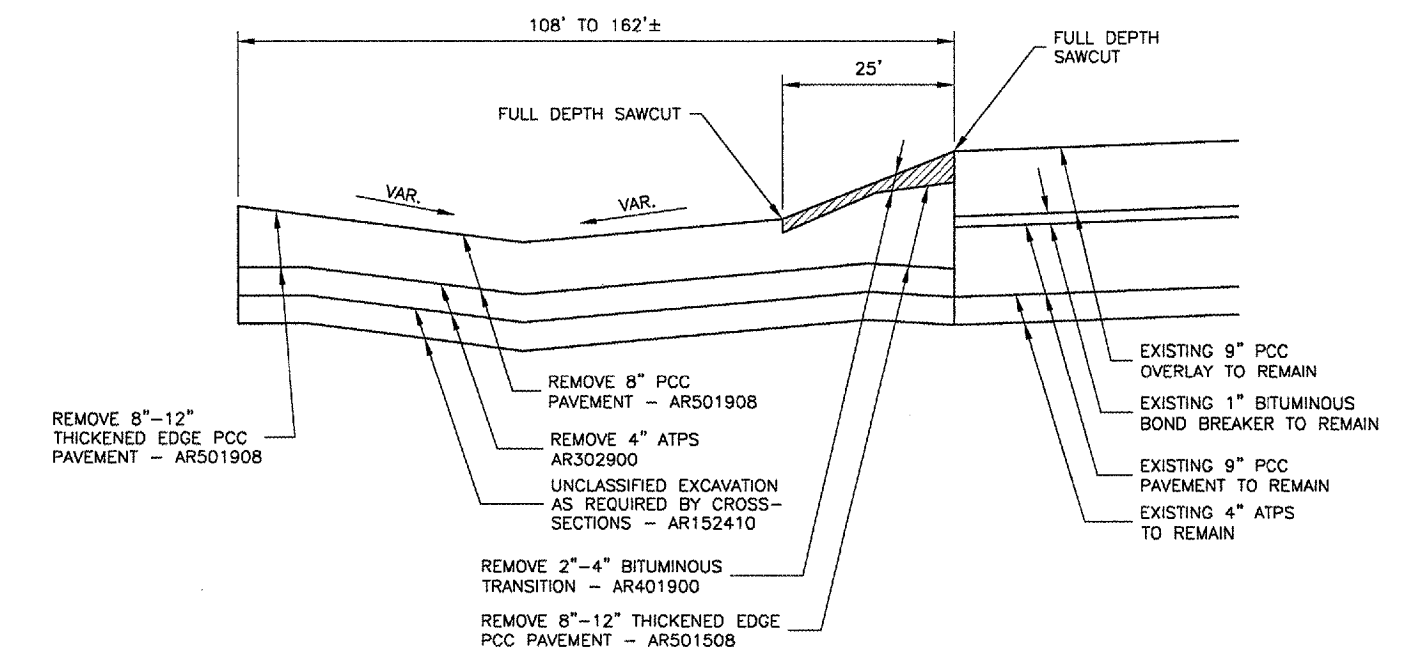

REMOVAL SECTION - COMMUTER APRON
 N.T.S. (CC)

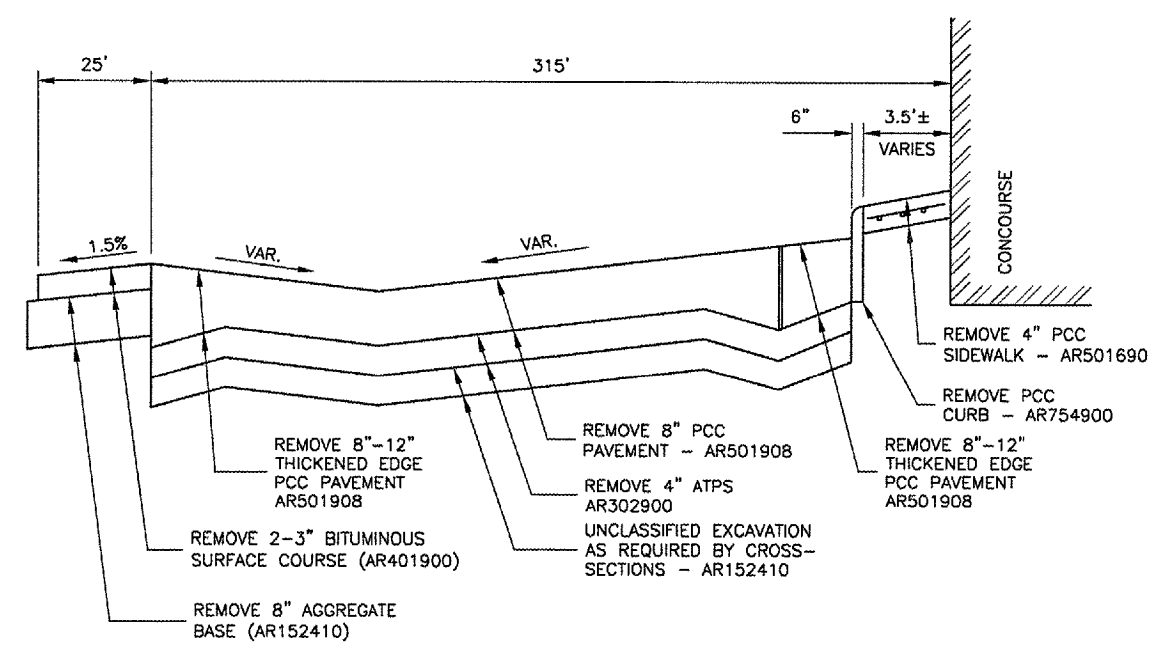

REMOVAL SECTION - COMMUTER APRON
 N.T.S. (DD)

UNIVERSITY OF ILLINOIS
 WILLARD AIRPORT
 REHABILITATE AIR CARRIER RAMP, PHASE 2
 PAVEMENT REMOVAL DETAILS SHEET 1

© Copyright CMT, Inc.
CMT
 CRAWFORD, MURPHY & TILLY, INC.
 CONSULTING ENGINEERS
 License No. 184-000613

DESIGN BY:	SMS
DRAWN BY:	CMT
CHECKED BY:	<i>SMS</i>
APPROVED BY:	<i>SMS</i>
DATE:	04/18/2008
JOB No:	0305903
CMI-3663 3-17-0016-XX	
SHEET 20 OF 57 SHEETS	