



HANSON PROFESSIONAL SERVICES INC.

815 Commerce Drive, Suite 200
Oak Brook, Illinois 60523
Telephone: 630.990.3800
Fax: 630.990.3801

Illinois Professional Design Firm
Registration No. 184-001084

© Copyright Hanson Professional Service Inc. 2007




WAUKEGAN REGIONAL AIRPORT
WAUKEGAN PORT DISTRICT

3580 North McAree Road
Waukegan, Illinois 60087
Telephone: 847.244.0066
Fax: 847.244.3813

WAUKEGAN REGIONAL AIRPORT
WAUKEGAN, ILLINOIS

REPAIR AND OVERLAY WEST
PORTION OF TAXIWAY A

AIP PROJECT NO. 3-17-0105-B39
IDA PROJECT NO. UGN-3751


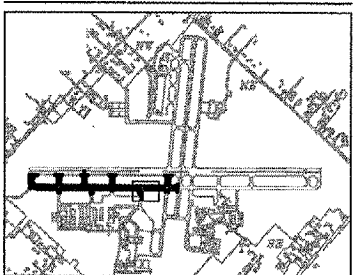


No.	Drawing Issue Description	Date	By

Date: JANUARY 11, 2008
Sheet Title:

**STAKING PLAN
TAXIWAY A
STA. 321+50
THRU STA. 327+00**

07A0102
Project Number
LDH 10/31/07
Layout By Date
LDH 10/31/07
Designed By Date
RMH 01/08/08
Reviewed By Date
LDH
Drawn By

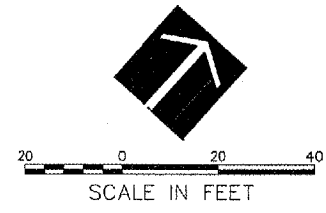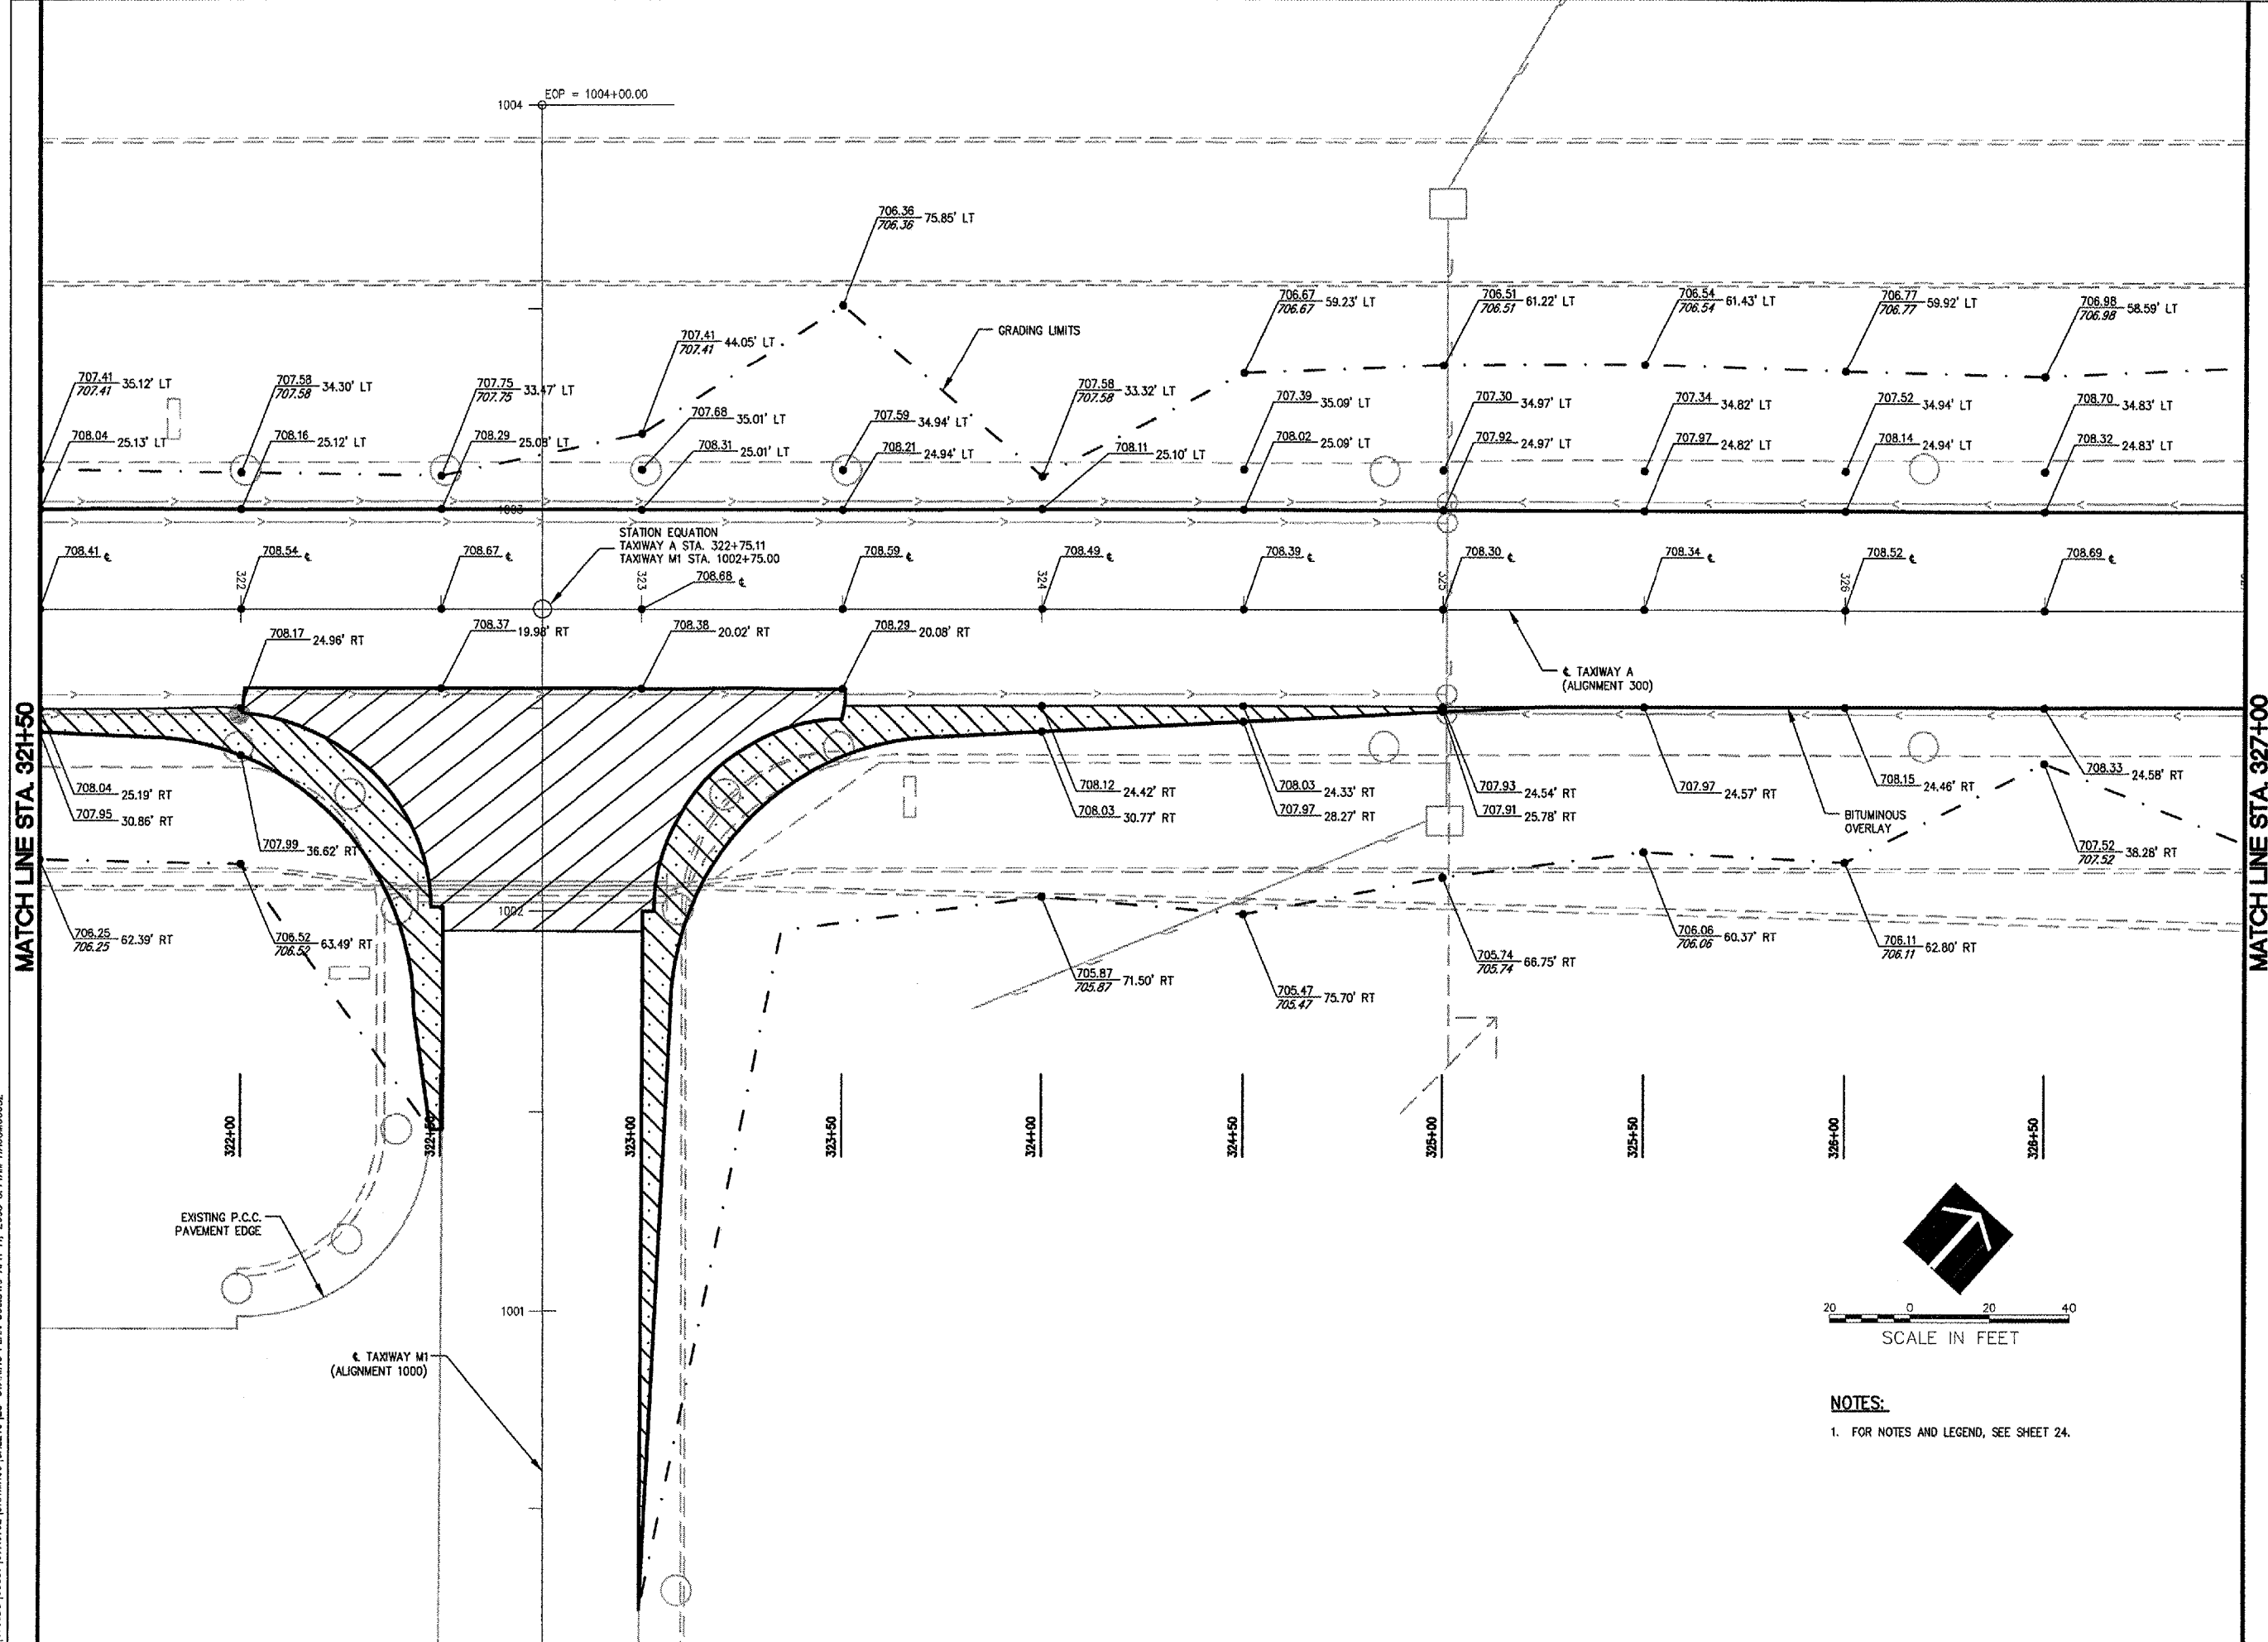

NOTES:
1. FOR NOTES AND LEGEND, SEE SHEET 24.

4:107.095 (0883) (07A0102) DRAWINGS SHEETS 28- STAKING PLAN 300LINE, APR 11, 2008 8:44AM HAUSMID0682

MATCH LINE STA. 321+50

MATCH LINE STA. 327+00