



HANSON PROFESSIONAL SERVICES INC.

815 Commerce Drive, Suite 200
Oak Brook, Illinois 60523
Telephone: 630.990.3800
Fax: 630.990.3801

Illinois Professional Design Firm
Registration No. 184-001084

© Copyright Hanson Professional Service Inc. 2007




WAUKEGAN REGIONAL AIRPORT
WAUKEGAN PORT DISTRICT

3580 North McAree Road
Waukegan, Illinois 60087
Telephone: 847.244.0066
Fax: 847.244.3813

WAUKEGAN REGIONAL AIRPORT
WAUKEGAN, ILLINOIS

REPAIR AND OVERLAY WEST
PORTION OF TAXIWAY A

AIP PROJECT NO. 3-17-0105-B39
IDA PROJECT NO. UGN-3751

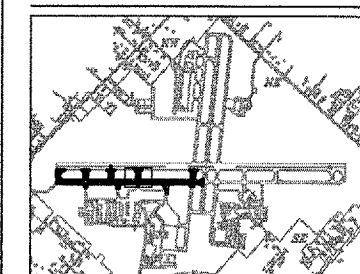


No.	Drawing Issue	Description	Date	By

Date
JANUARY 11, 2008
Sheet Title

STAKING PLAN TAXIWAY A4/S3

07A0102
Project Number
LDH 10/31/07
Layout By Date
LDH 10/31/07
Designed By Date
RMH 01/08/08
Reviewed By Date
LDH
Drawn By

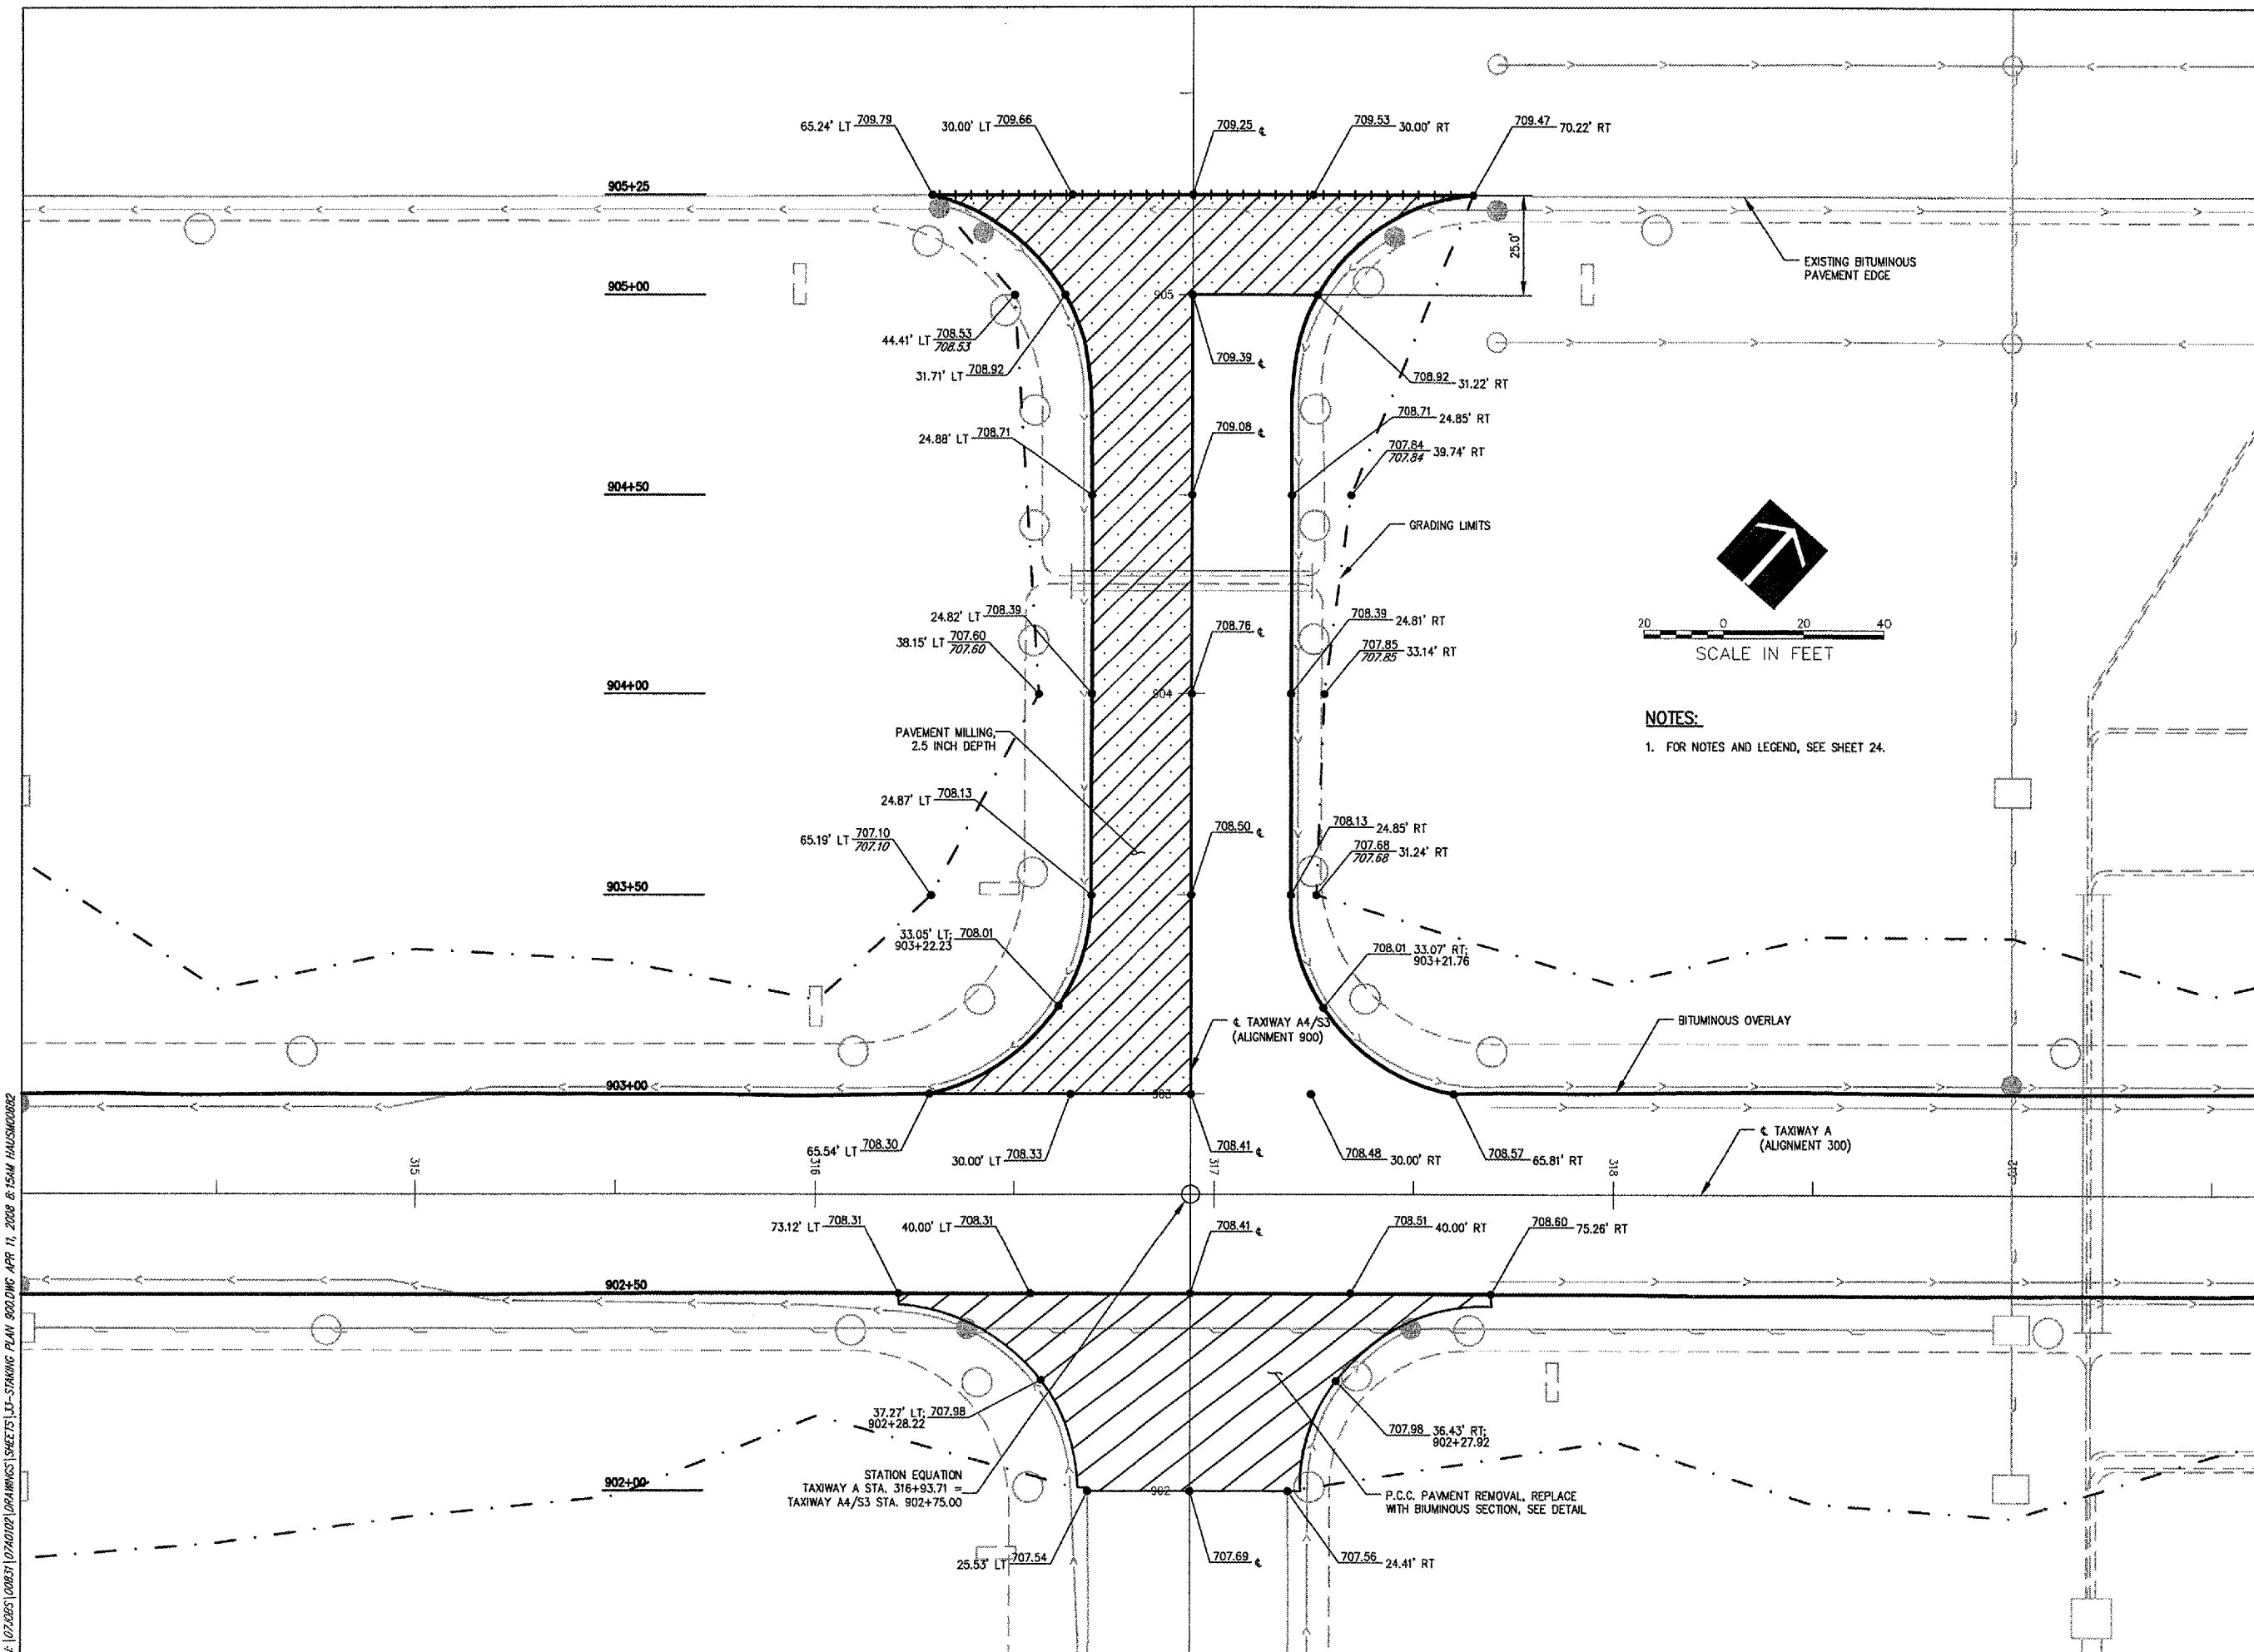

I:\072005\00031\07A0102\DRAWINGS\SHEET15.JAC-STAKING PLAN 900.DWG APP 11, 2008 8:15AM HAUSM0002