



HANSON PROFESSIONAL SERVICES INC.

815 Commerce Drive, Suite 200
Oak Brook, Illinois 60523
Telephone: 630.990.3800
Fax: 630.990.3801

Illinois Professional Design Firm
Registration No. 184-001084

© Copyright Hanson Professional Service Inc. 2007




WAUKEGAN REGIONAL AIRPORT
WAUKEGAN PORT DISTRICT

3580 North McAree Road
Waukegan, Illinois 60087
Telephone: 847.244.0066
Fax: 847.244.3813

WAUKEGAN REGIONAL AIRPORT
WAUKEGAN, ILLINOIS

REPAIR AND OVERLAY WEST
PORTION OF TAXIWAY A

AIP PROJECT NO. 3-17-0105-B39
IDA PROJECT NO. UGN-3751


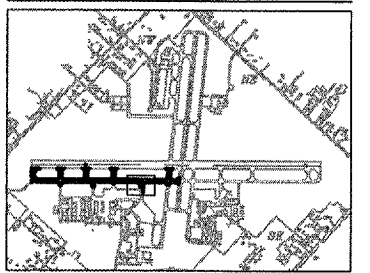


| No. | Drawing Issue Description | Date | By |
|-----|---------------------------|------|----|
| | | | |
| | | | |
| | | | |
| | | | |
| | | | |
| | | | |
| | | | |
| | | | |
| | | | |
| | | | |

Date
JANUARY 11, 2008
Sheet Title

STAKING PLAN
TAXIWAY M1

| |
|------------------|
| 07A0102 |
| Project Number |
| LDH 10/31/07 |
| Layout By Date |
| LDH 10/31/07 |
| Designed By Date |
| RMH 01/08/08 |
| Reviewed By Date |
| LDH |
| Drawn By |

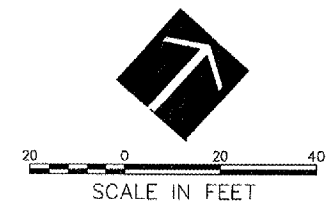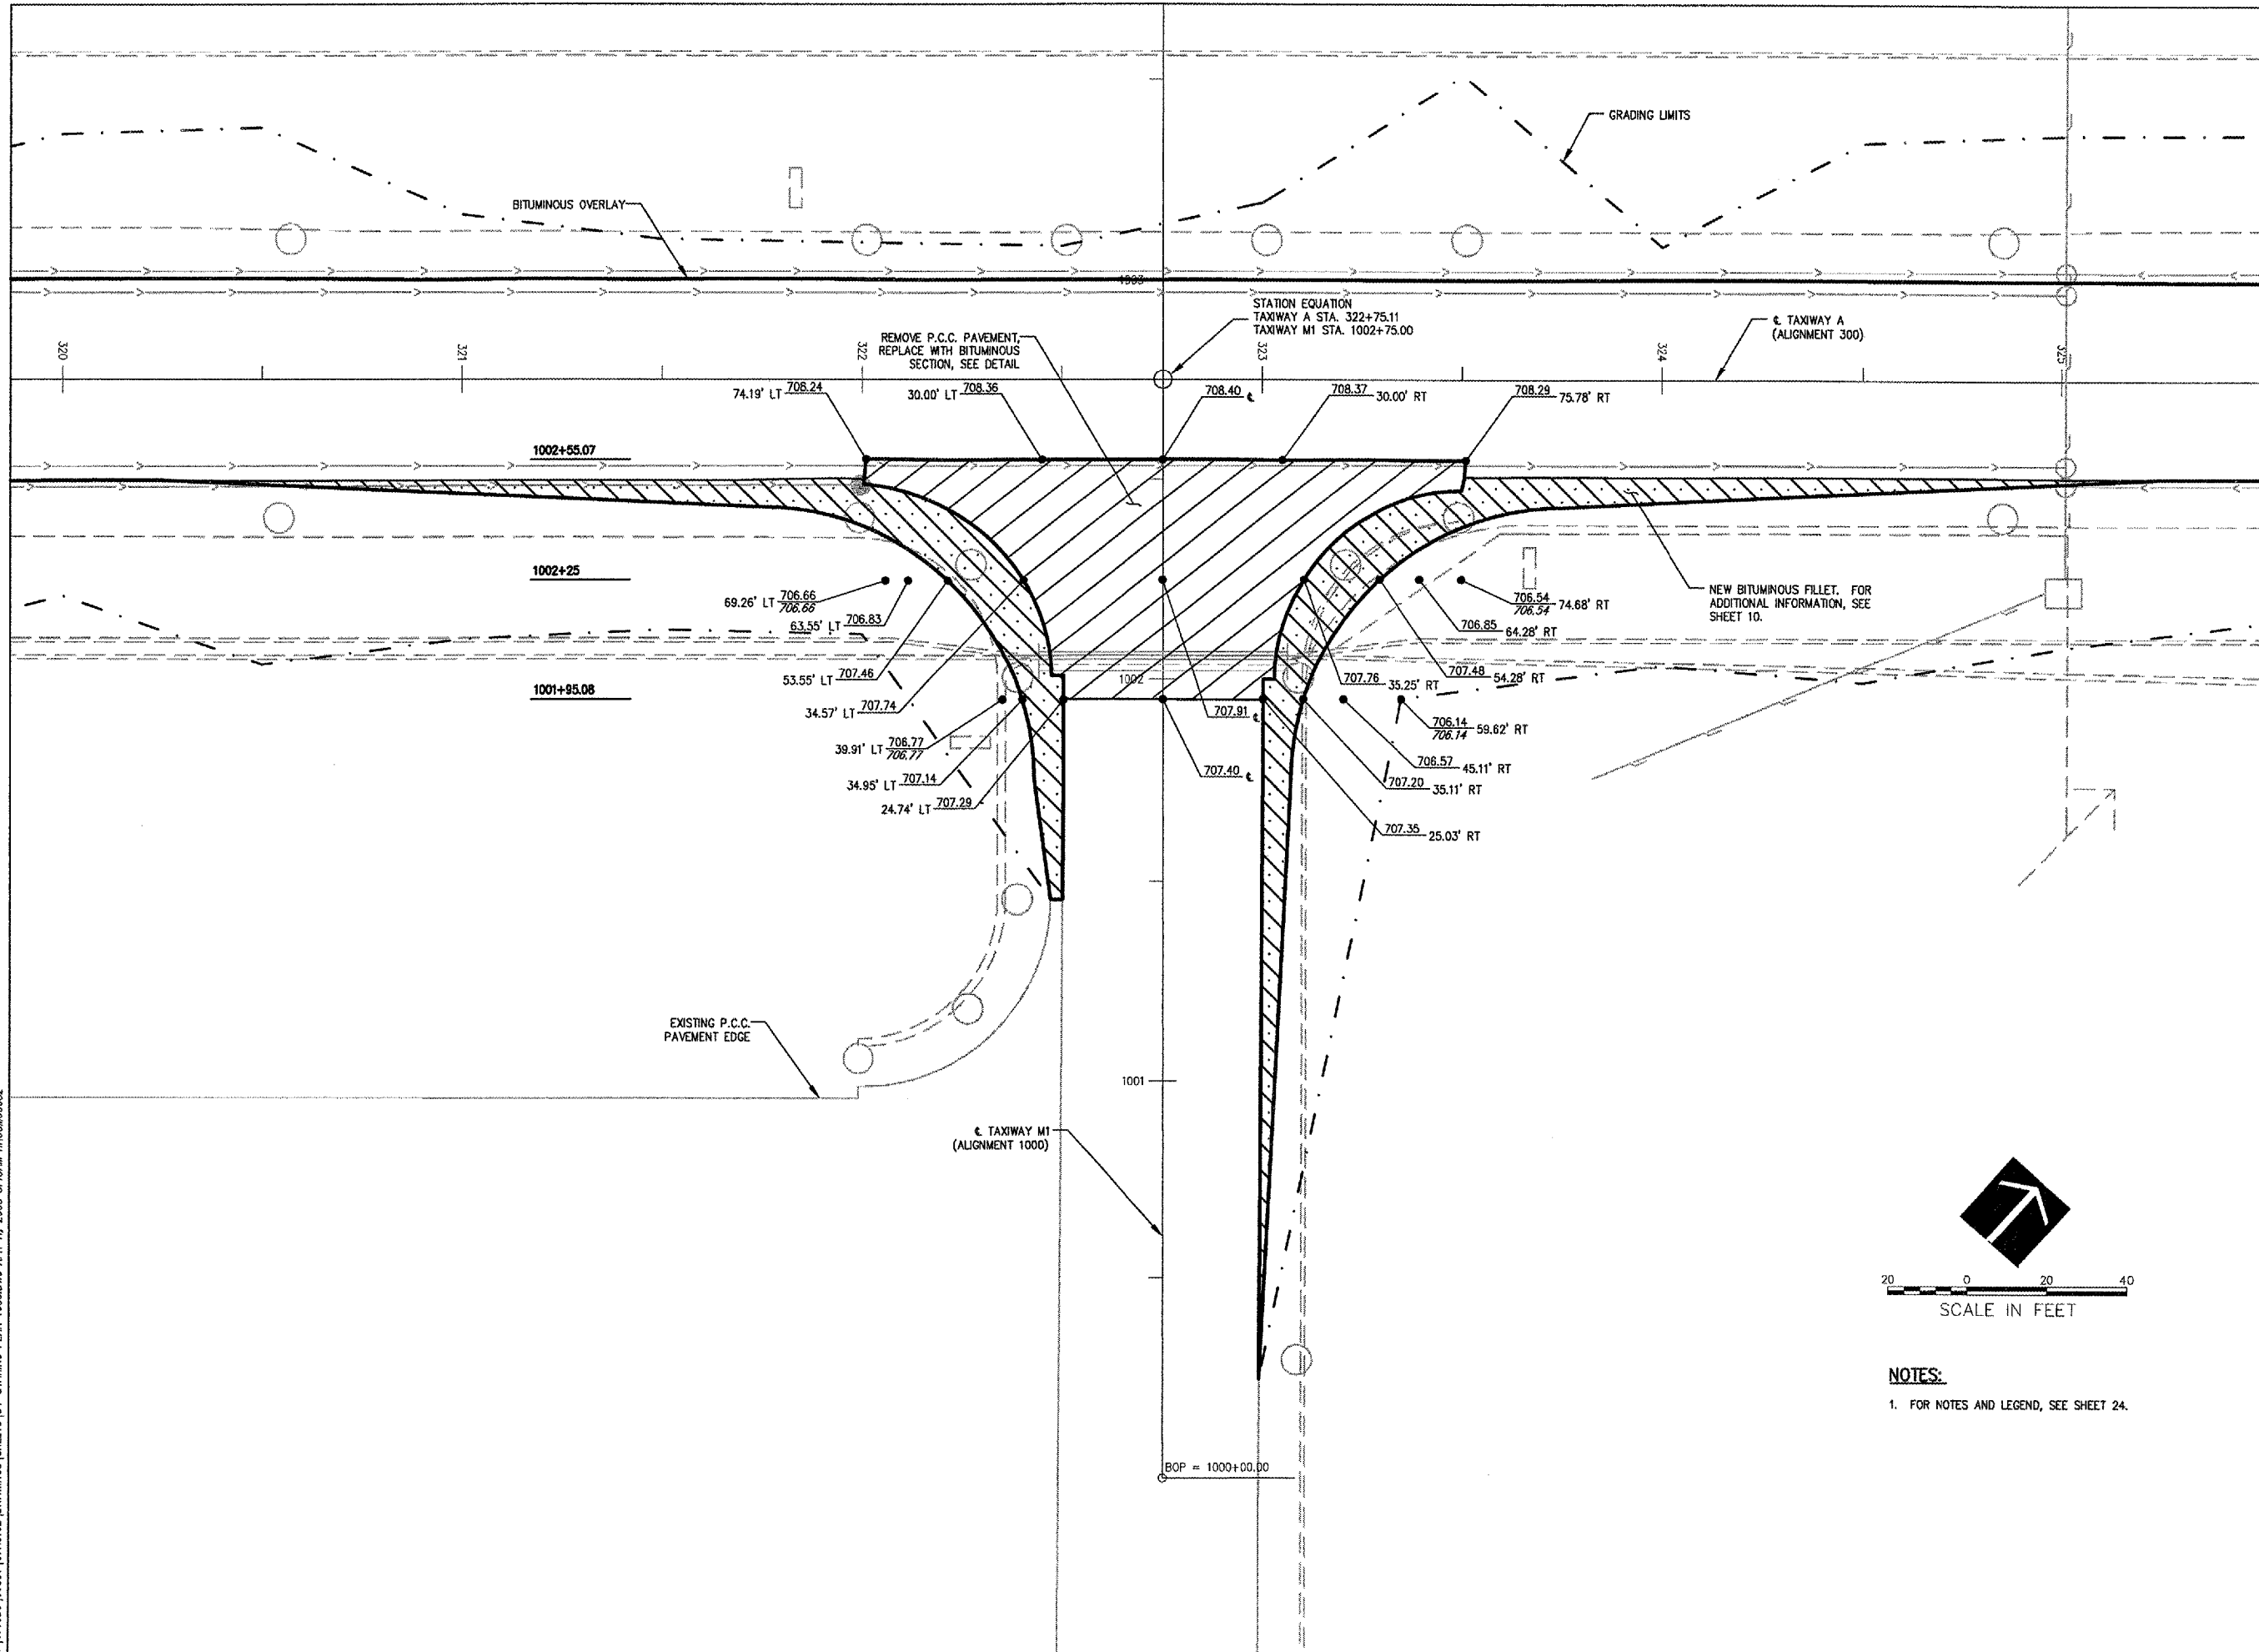

NOTES:
1. FOR NOTES AND LEGEND, SEE SHEET 24.

I:\07A005\00821\07A0102\DRAWINGS\SHEETS\34-STAKING PLAN\0000.DWG APR 11, 2008 8:15AM HAUSM0802