



HANSON PROFESSIONAL SERVICES INC.

815 Commerce Drive, Suite 200
Oak Brook, Illinois 60523
Telephone: 630.990.3800
Fax: 630.990.3801

Illinois Professional Design Firm
Registration No. 184-001084

© Copyright Hanson Professional Service Inc. 2007



WAUKEGAN REGIONAL AIRPORT
WAUKEGAN PORT DISTRICT

3580 North McAree Road
Waukegan, Illinois 60087
Telephone: 847.244.0066
Fax: 847.244.3813

WAUKEGAN REGIONAL AIRPORT
WAUKEGAN, ILLINOIS

REPAIR AND OVERLAY WEST
PORTION OF TAXIWAY A

AIP PROJECT NO. 3-17-0105-B39
IDA PROJECT NO. UGN-3751

MATCH LINE STA. 315+00

No.	Drawing Issue Description	Date	By

Date
JANUARY 11, 2008
Sheet Title



**LIGHT ADJUSTMENT
AND MARKING PLAN**

07A0102
Project Number
LDH 12/04/07
Layout By Date
LDH 12/04/07
Designed By Date
RMH 01/08/08
Reviewed By Date
LDH
Drawn By

LEGEND

- EXISTING TAXIWAY LIGHT
- RELOCATED LIGHT
- EXISTING FIXTURE TO BE ADJUSTED
- EXISTING FIXTURE TO BE RELOCATED
- 1/C #8 5 KV UG CABLE IN UD

NOTE:
FOR MARKING DETAILS, SEE SHEET 52.

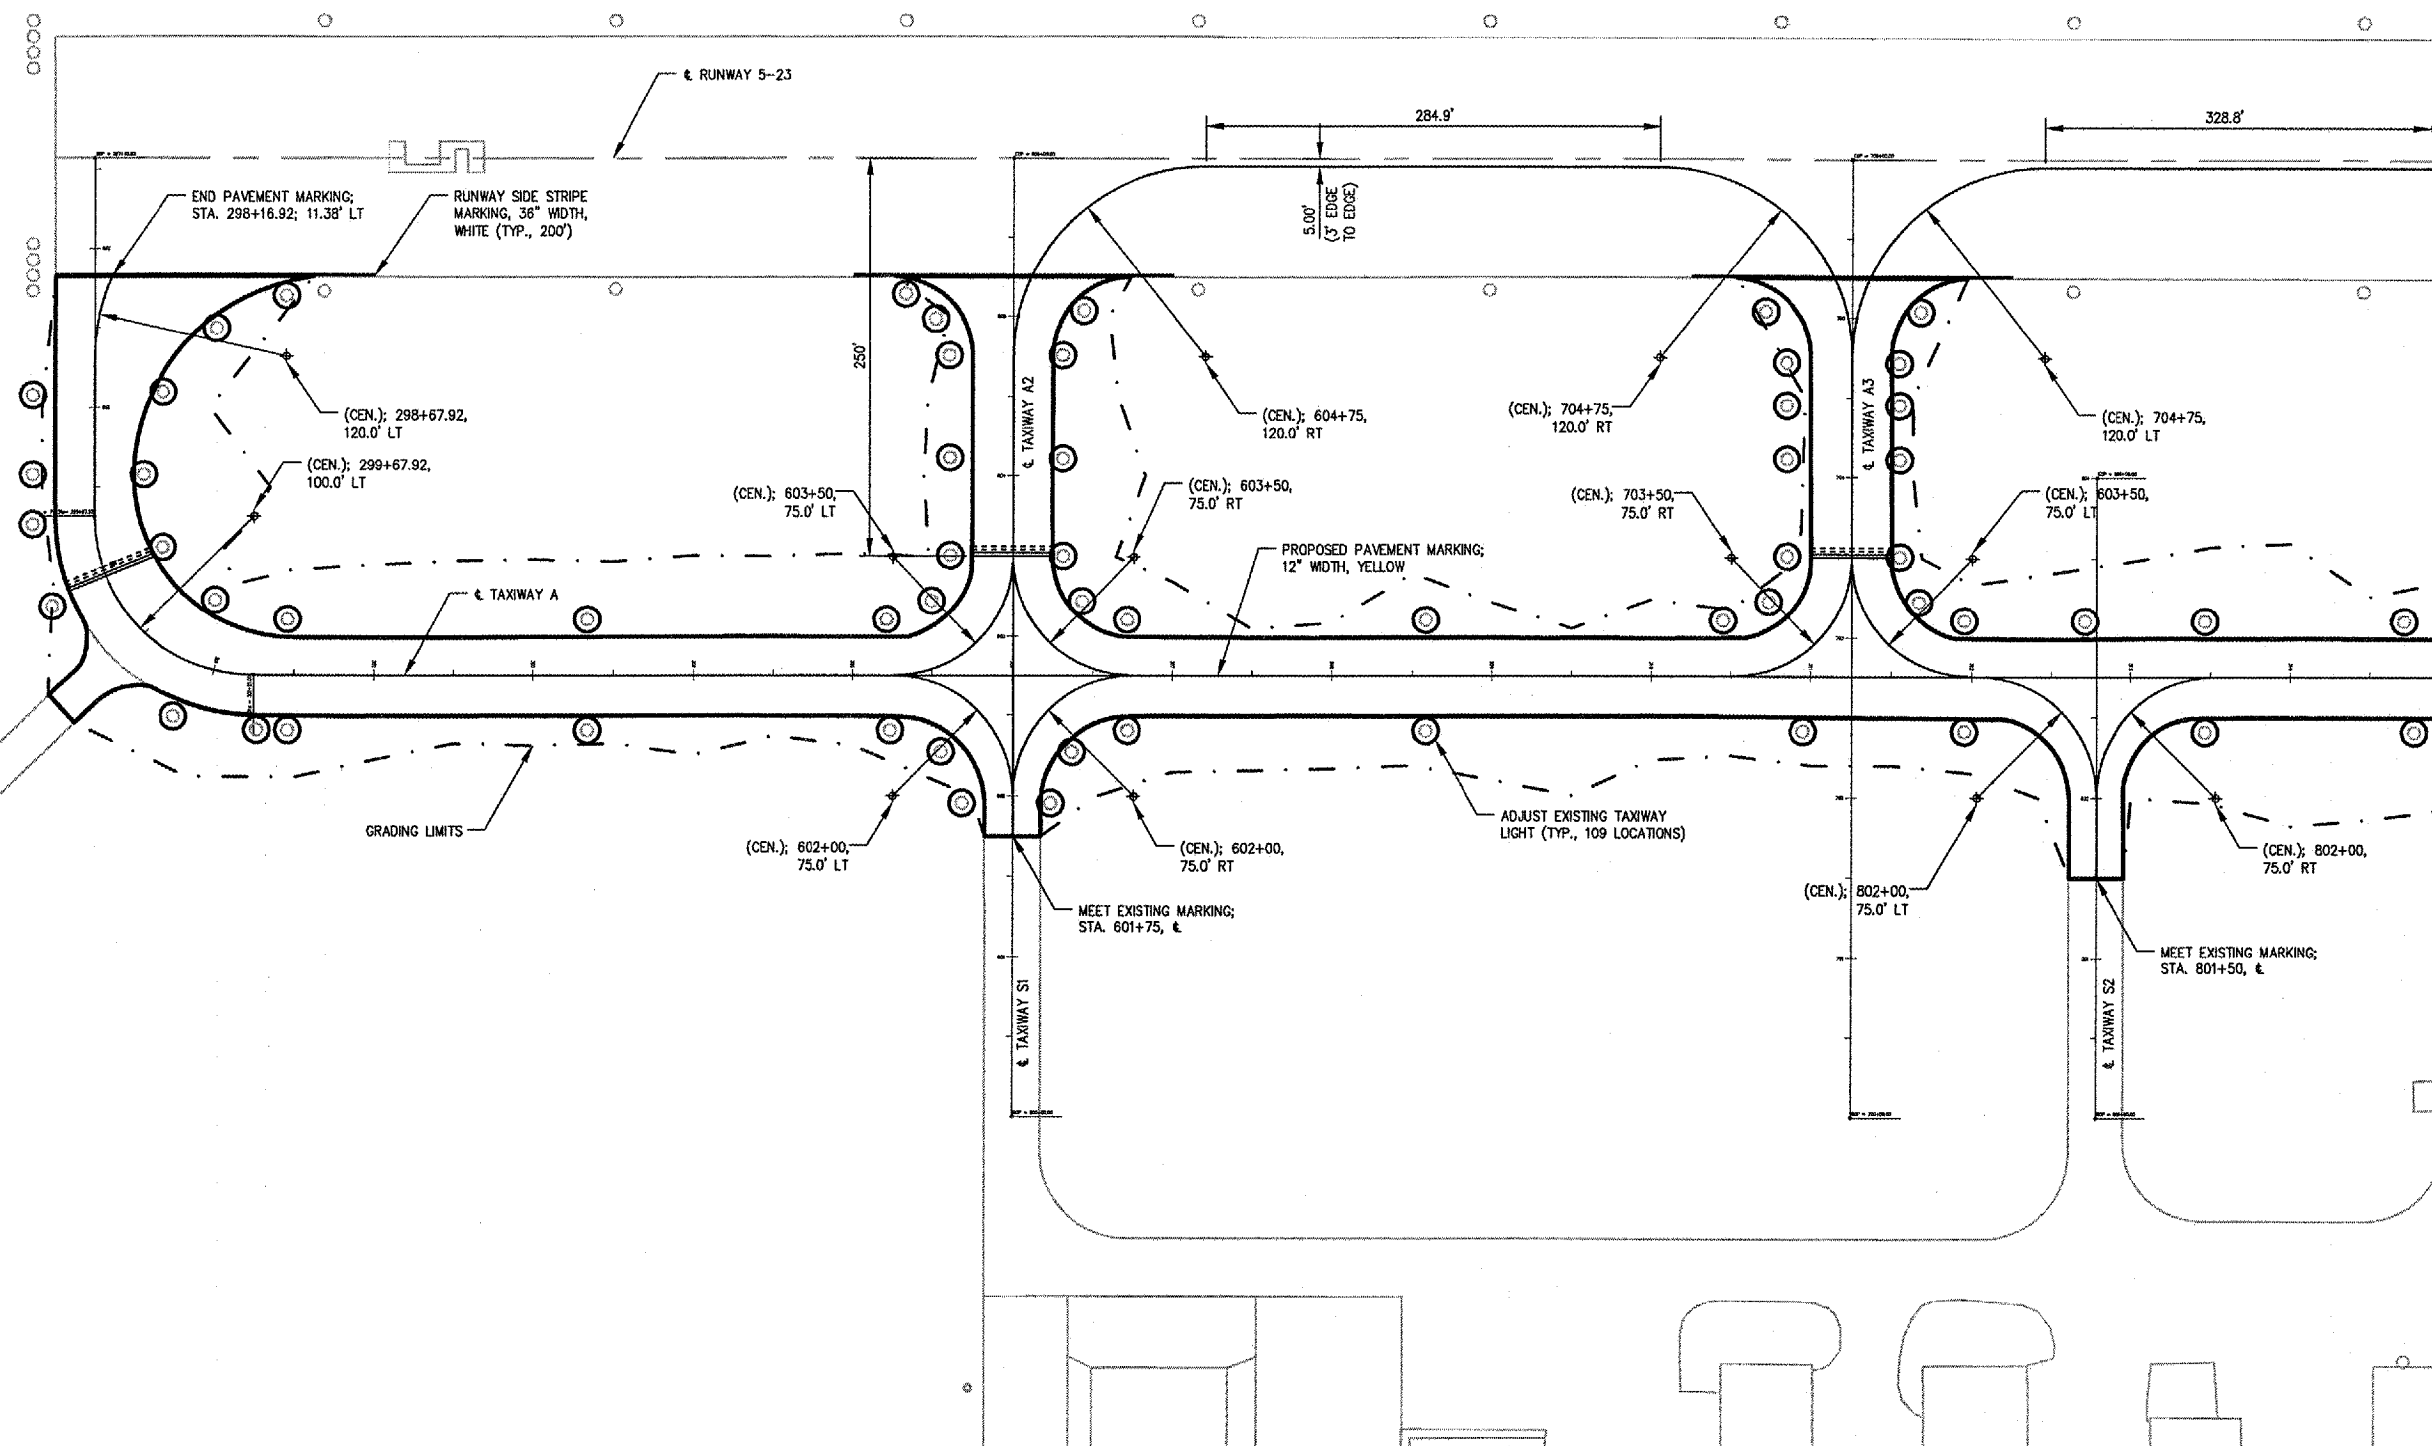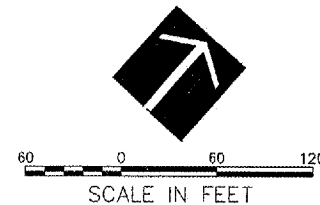

P:\07A005\00031\07A0102\DRAWINGS\SHEETS\50-LIGHTING AND MARKING PLAN\0622