

WA059



HANSON PROFESSIONAL SERVICES INC.

815 Commerce Drive, Suite 200
Oak Brook, Illinois 60523
Telephone: 630.990.3800
Fax: 630.990.3801

Illinois Professional Design Firm
Registration No. 184-001084

© Copyright Hanson Professional Service Inc. 2007



WAUKEGAN REGIONAL AIRPORT
WAUKEGAN PORT DISTRICT

3580 North McAree Road
Waukegan, Illinois 60087
Telephone: 847.244.0066
Fax: 847.244.3813

WAUKEGAN REGIONAL AIRPORT
WAUKEGAN, ILLINOIS

REPAIR AND OVERLAY WEST
PORTION OF TAXIWAY A


AIP PROJECT NO. 3-17-0105-B39
IDA PROJECT NO. UGN-3751



SCALE IN FEET

NOTE:
FOR NOTES AND LEGEND, SEE SHEET 53.

MATCH LINE STA. 315+00

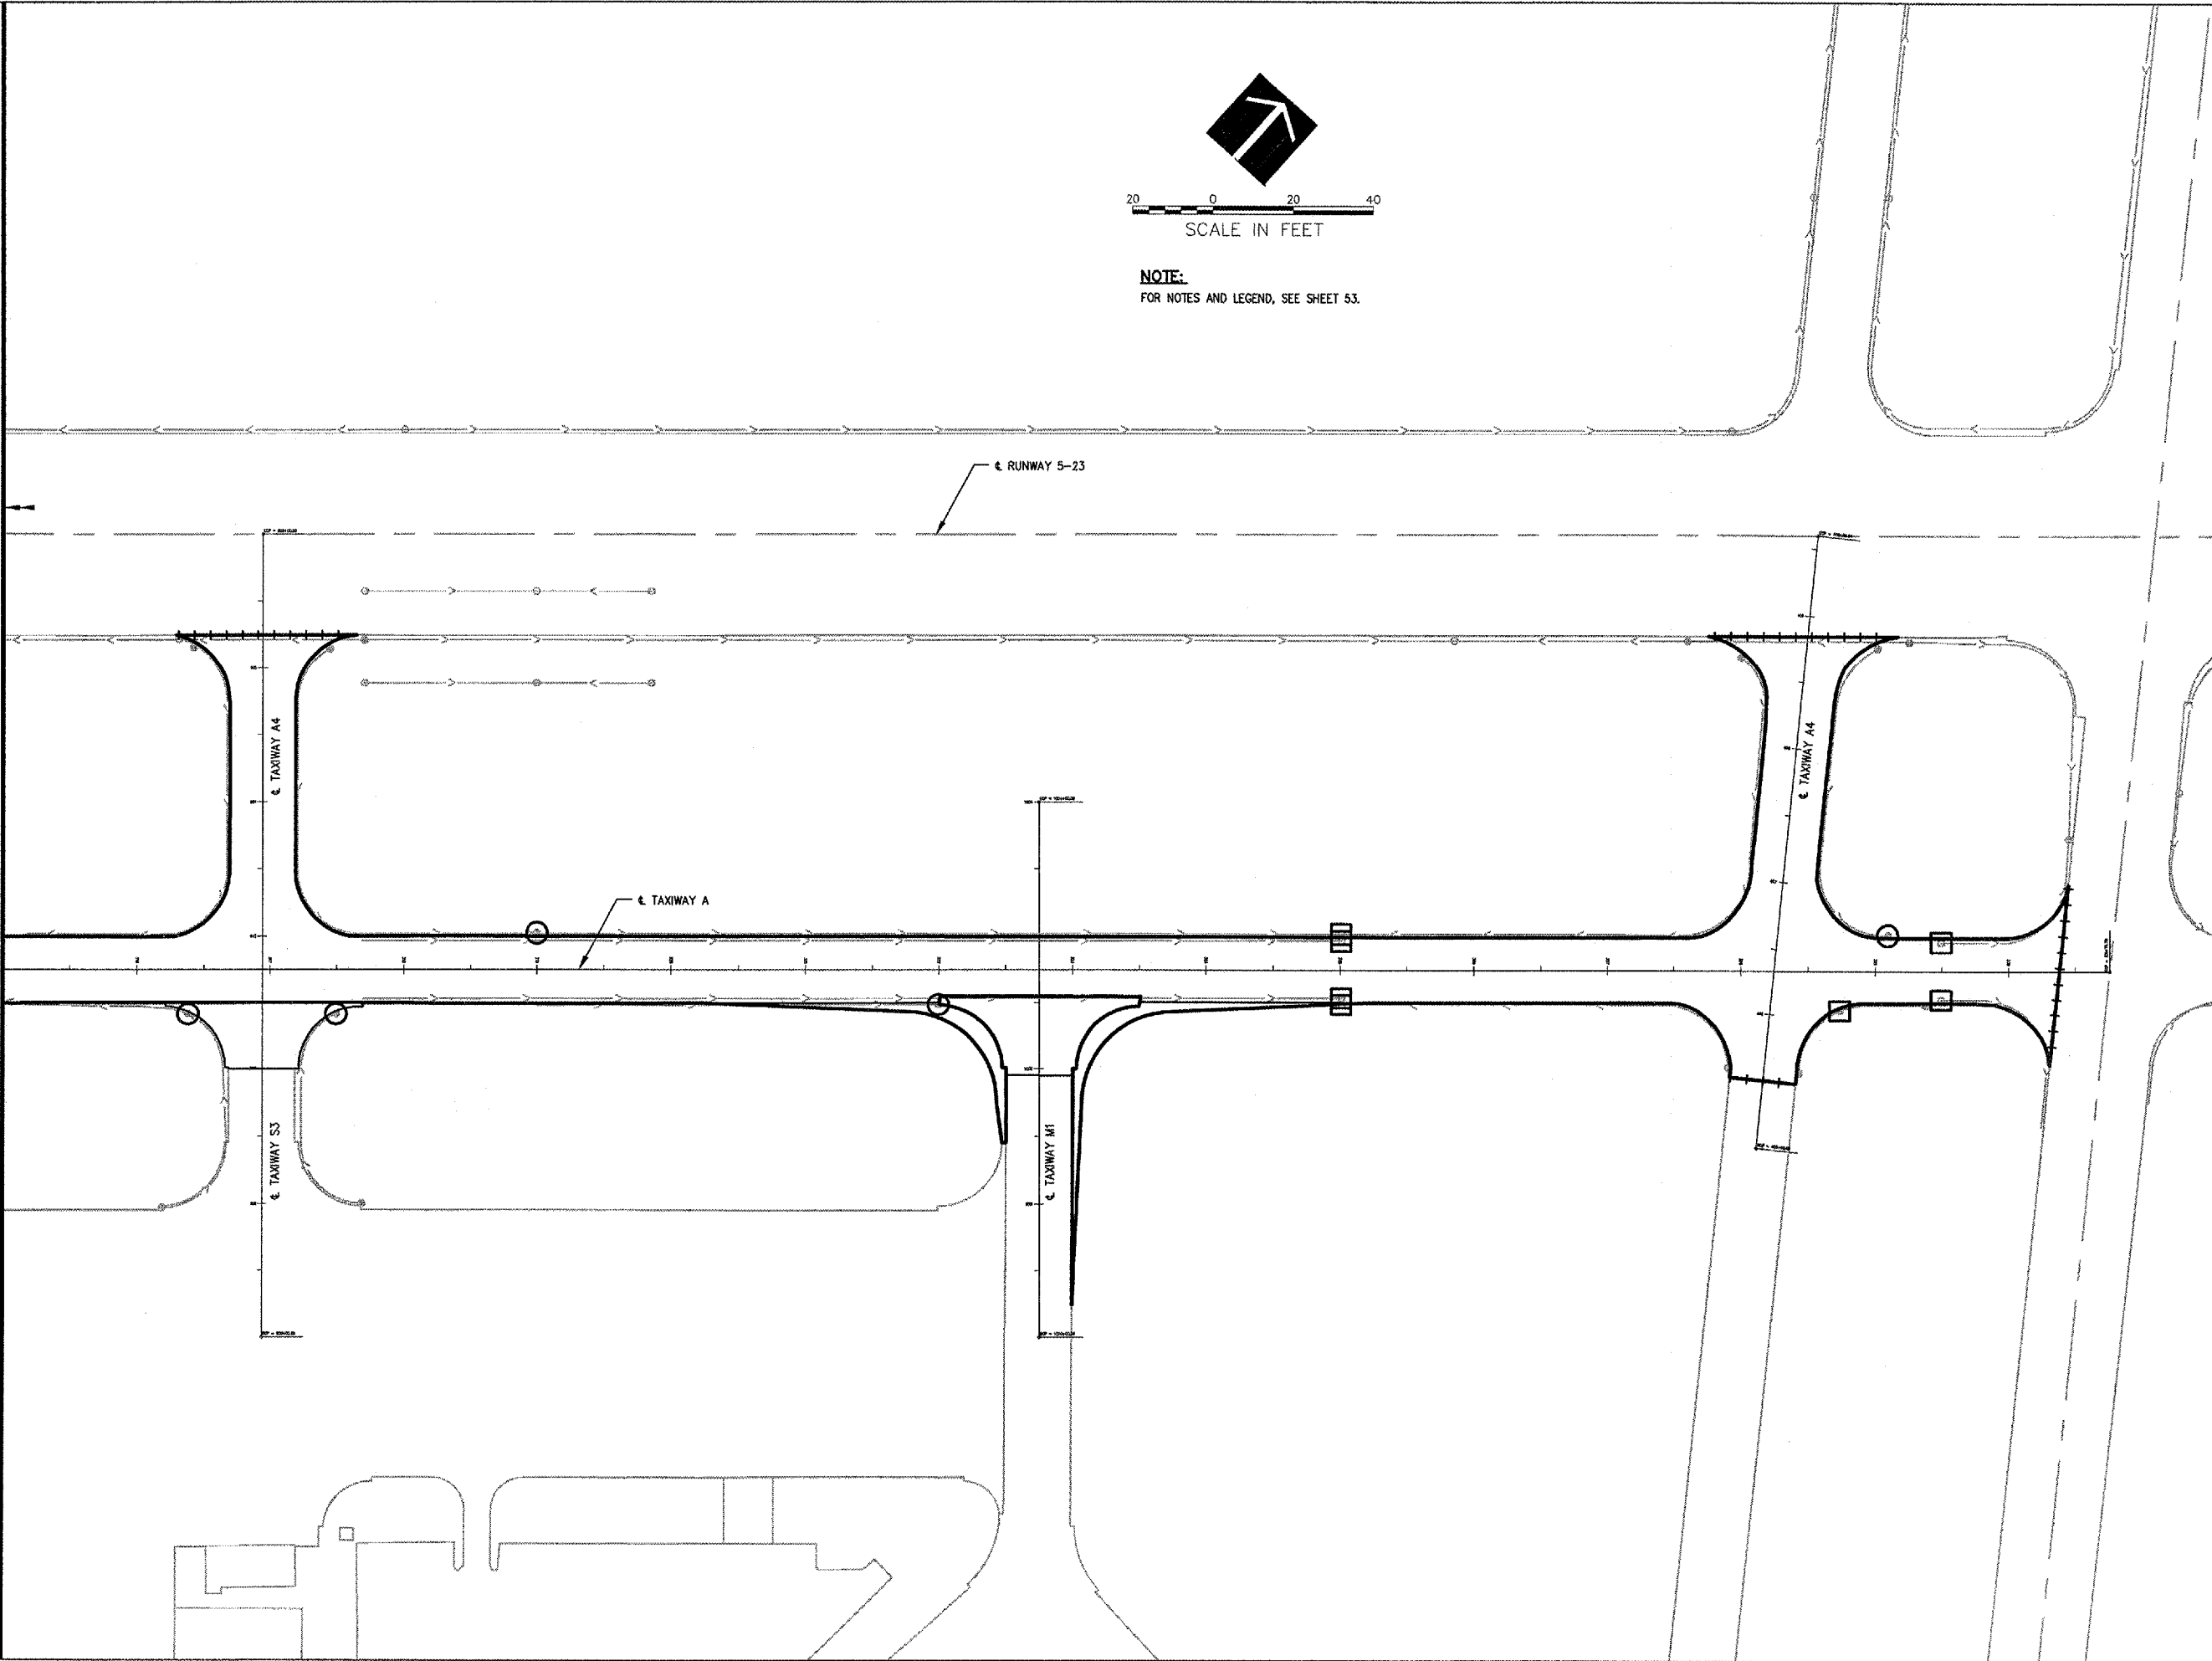

No.	Drawing Issue Description	Date	By

Date
JANUARY 11, 2008
Sheet Title

**UNDERDRAIN
ADJUSTMENT PLAN**

07A0102
Project Number
LDH 12/11/07
Layout By Date
LDH 12/11/07
Designed By Date
RMH 01/08/08
Reviewed By Date
LDH
Drawn By _____ Sheet No. _____

A:\02\085\00837\07A0102\DRAWINGS\134-UD ADJUSTMENT PLAN.DWG APR 11, 2008 8:16AM HAUSKIND