




CONTROL POINT 409
 3/4" IRON PIPE 3' EAST OF FACE WALK, 12'
 WEST OF WEST BACK OF CURB OF RTE 59.
 AT PROPERTY LINE BETWEEN RED LOBSTER
 AND RADIOSHACK.
 N 860598.0
 E 19051.32
 ELEV. = 703.79

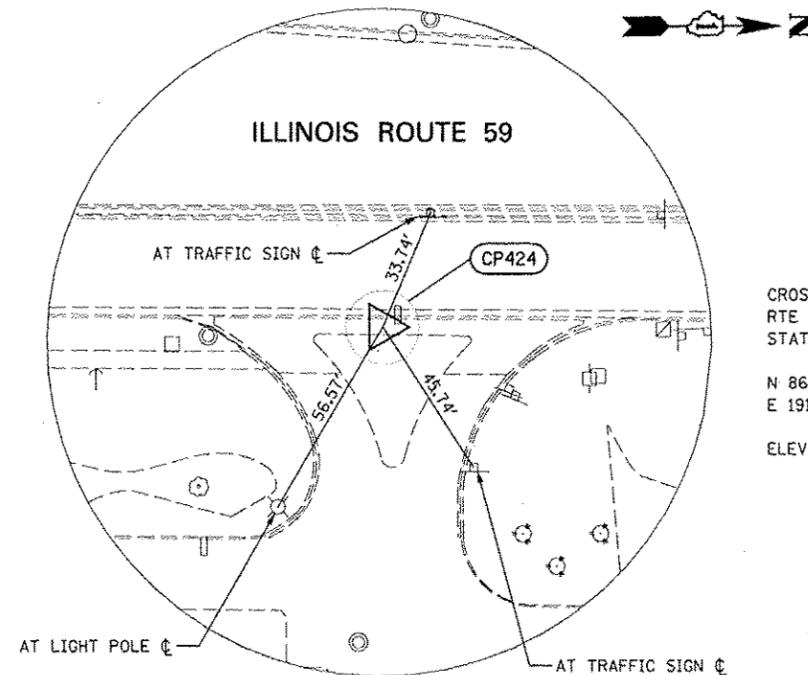

CONTROL POINT 424
 CROSS (+) CUT 2' EAST OF EAST BACK OF CURB ON
 RTE 59, AT CENTER OF ENTRANCE TO BP GAS
 STATION.
 N 867046.2
 E 19178.16
 ELEV. = 712.03

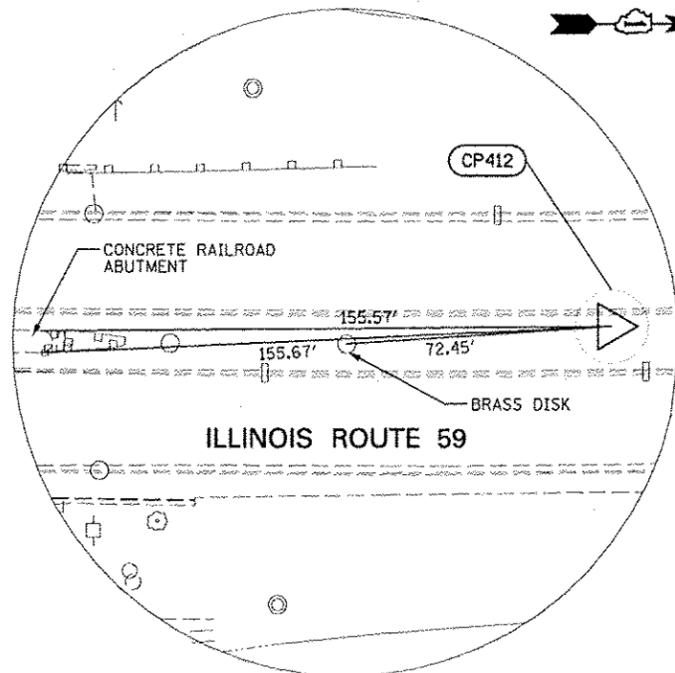

CONTROL POINT 412
 CROSS (+) CUT IN ISLAND ON RTE 59, 150'
 NORTH OF CL NORTH OF RAILROAD BRIDGE
 PIER, 3' EAST OF WEST BACK OF CURB OF
 ISLAND.
 N 862057.5
 E 19129.89
 ELEV. = 688.16

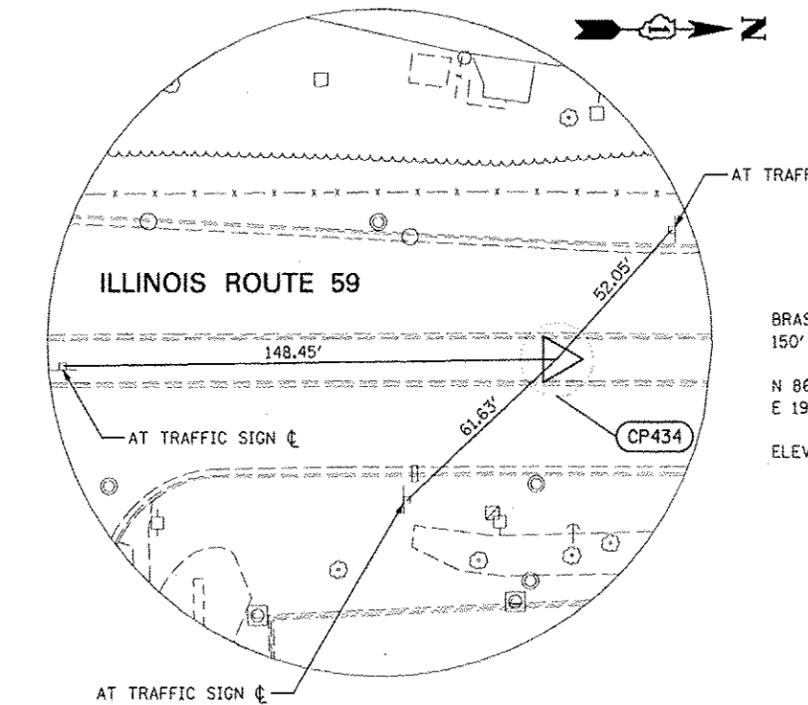

CONTROL POINT 434
 BRASS DISC AT CL OF ISLAND ON RTE 59,
 150' NORTH OF CL OF LASALLE AVE.
 N 867909.4
 E 19146.36
 ELEV. = 710.69

FILE NAME : #FILE#	USER NAME : #USER#	DESIGNED NAV	REVISED	STATE OF ILLINOIS DEPARTMENT OF TRANSPORTATION	ALIGNMENT, BENCHMARKS, AND TIES	F.A.P. RTE.	SECTION	COUNTY	TOTAL SHEETS	SHEET NO.	
		DRAWN KES	REVISED			338	2011-036-1	DUPAGE	234	22	
		CHECKED PJD	REVISED			CONTRACT NO. 60P42					
		DATE 05-11-12	REVISED			ILLINOIS FED. AID PROJECT					
				SCALE: AS SHOWN		SHEET NO. 6 OF 6 SHEETS		STA.		TO STA.	