



**IL ROUTE 59**  
**EXISTING TYPICAL SECTION**  
 STA. 3956+36 TO STA. 3958+00  
 STA. 3959+41 TO STA. 3971+60

- EXISTING LEGEND:**
- A HOT MIX ASPHALT PAVEMENT, 13"
  - B PORTLAND CEMENT CONCRETE PAVEMENT, 10 1/2"
  - C GRANULAR SUB-BASE, TYPE A, 6"
  - D COMBINATION CONC. CURB & GUTTER, TYPE B-6.12
  - E COMBINATION CONC. CURB & GUTTER, TYPE M-6.12
  - F COMBINATION CONC. CURB & GUTTER, TYPE B-6.24
  - G CONCRETE MEDIAN SURFACE, 4"
  - H EXISTING PORTLAND CEMENT CONCRETE SIDEWALK
  - I EXISTING GROUND
  - J CONCRETE MEDIAN
  - K COMBINATION CONC. CURB & GUTTER, TYPE B-6.06
  - L LANDSCAPE MEDIAN
  - M AGGREGATE SUBGRADE, 12"

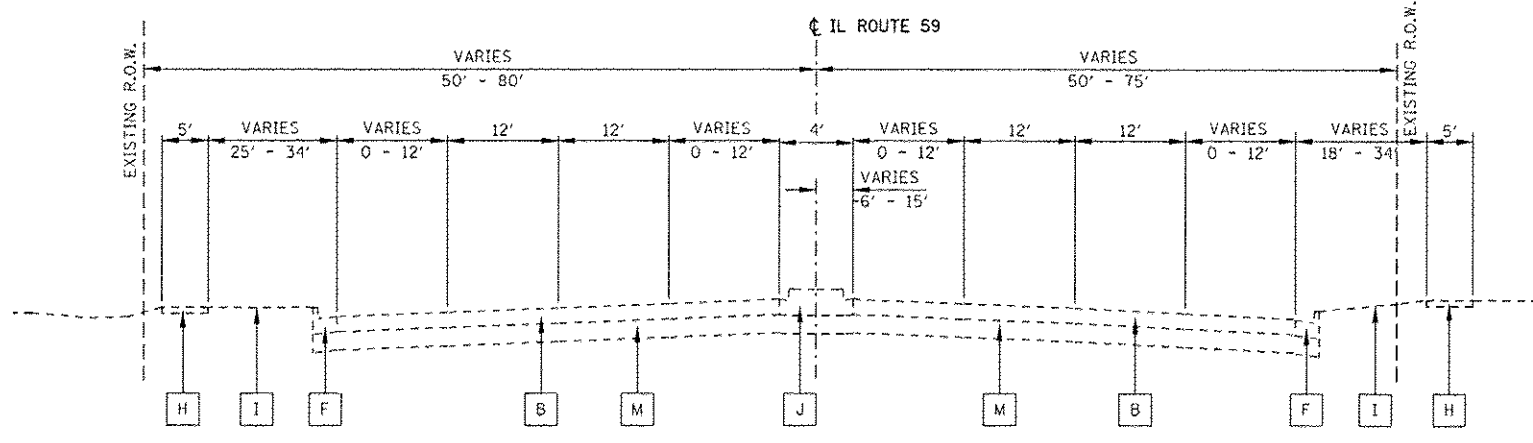

**IL ROUTE 59**  
**EXISTING TYPICAL SECTION**  
 STA. 3958+00 TO STA. 3959+41  
 STA. 3971+60 TO STA. 3974+53

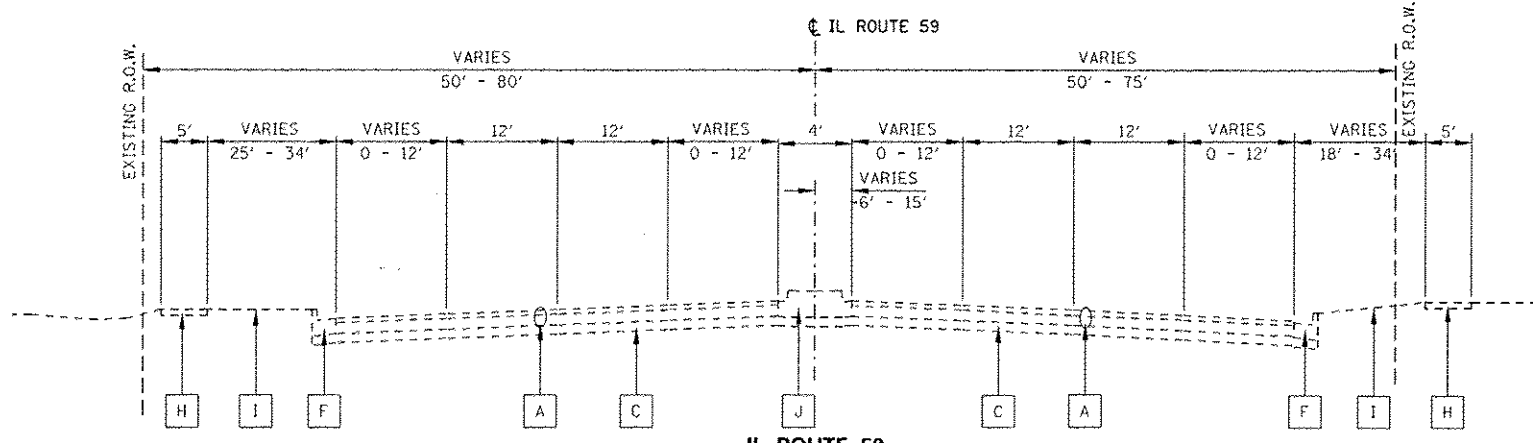

**IL ROUTE 59**  
**EXISTING TYPICAL SECTION**  
 STA. 3974+53 TO STA. 3982+08

DESIGNED <i>PJO</i> DRAWN <i>KES</i> CHECKED <i>JCM</i> DATE <i>12/14/2012</i>	REVISED - ADDENDUM A 02/20/2013	<b>STATE OF ILLINOIS</b> <b>DEPARTMENT OF TRANSPORTATION</b>	<b>TYPICAL SECTIONS - EXISTING ILLINOIS ROUTE 59</b>		F.A.P. RTE.	SECTION	COUNTY	TOTAL SHEETS	SHEET NO.		
	REVISED -		SCALE: NONE	SHEET NO. 2 OF 15 SHEETS	STA.	TO STA.	338	112 & 113 WRS-7	DUPAGE	1156	5J
	REVISED -		CONTRACT NO. 60R30								
	REVISED -		ILLINOIS FED. AID PROJECT								