



EXISTING TYPICAL SECTION
STA. 100+58 TO STA. 109+85

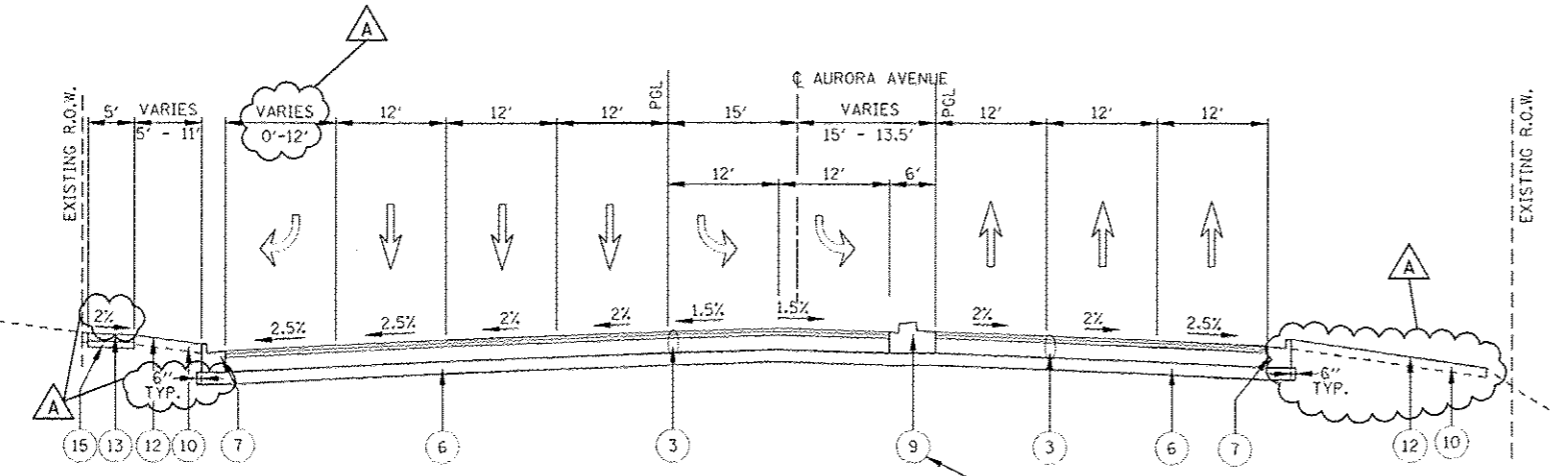

PROPOSED TYPICAL SECTION — SEE NOTE 6
STA. 101+65 TO STA. 105+09
(SEE NOTE 1)

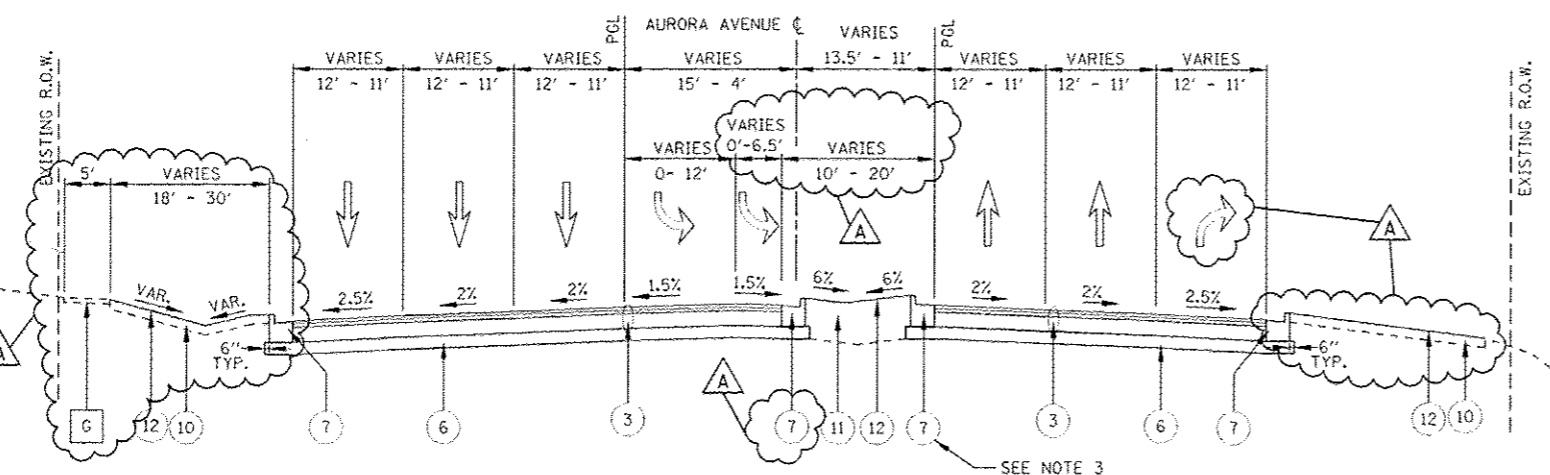

PROPOSED TYPICAL SECTION — SEE NOTE 3
STA. 105+09 TO STA. 108+82

EXISTING LEGEND:

- | | | | |
|---|--|---|--|
| A | PORTLAND CEMENT CONCRETE PAVEMENT, 10" | H | EXISTING GROUND |
| B | GRANULAR SUB-BASE, TYPE A, 6" | I | CONCRETE MEDIAN, TYPE SM-6.12 |
| C | COMBINATION CONC. CURB & GUTTER, TYPE B-6.12 | J | COMBINATION CONC. CURB & GUTTER, TYPE B-6.06 |
| D | COMBINATION CONC. CURB & GUTTER, TYPE M-6.12 | K | LANDSCAPE MEDIAN |
| E | COMBINATION CONC. CURB & GUTTER, TYPE B-6.24 | L | CONCRETE MEDIAN, TYPE SB-6.06 |
| F | CONCRETE MEDIAN SURFACE, 4" | M | HOT-MIX ASPHALT PAVEMENT, 13" |
| G | PORTLAND CEMENT CONCRETE SIDEWALK | N | AGGREGATE BASE, 16" |

PROPOSED LEGEND: SIDEROAD

- | | |
|----|--|
| 1 | POLYMERIZED HOT-MIX ASPHALT SURFACE COURSE, MIX "F", N90; 2" |
| 2 | NOT USED |
| 3 | HOT-MIX ASPHALT PAVEMENT (FULL DEPTH), 14" (SEE NOTE 5) |
| 4 | NOT USED |
| 5 | HOT-MIX ASPHALT PAVEMENT (FULL DEPTH), 12" (SEE NOTE 5) |
| 6 | AGGREGATE SUBGRADE IMPROVEMENT, 8" |
| 7 | COMBINATION CONCRETE CURB & GUTTER, TYPE B-6.24 |
| 8 | COMBINATION CONCRETE CURB & GUTTER, TYPE B-6.12 |
| 9 | CONCRETE MEDIAN TYPE SB-6 (SPECIAL) |
| 10 | TOPSOIL 6" (TOPSOIL EXCAVATION AND PLACEMENT) |
| 11 | TOPSOIL FURNISH AND PLACE, 30" |
| 12 | SODDING, SALT TOLERANT OR SEEDING (AS NOTED ON LANDSCAPE PLAN) |
| 13 | SIDEWALK, PORTLAND CEMENT CONCRETE SIDEWALK, 5" |
| 14 | SHARED USE PATH, PORTLAND CEMENT CONCRETE SIDEWALK, 5" |
| 15 | SUB-BASE GRANULAR MATERIAL, TYPE B, 4" |

NOTES:

- SEE TYPICAL SECTION OF IL ROUTE 59 AT SIDEROADS AND COMMERCIAL ENTRANCE INTERSECTION, FOR PAVEMENT SECTION FROM SLEEPER SLAB TO STA. 101+65 (AURORA AVE.).
- SEE CROSS SECTIONS FOR GRADING INFORMATION.
- CURB AND GUTTER FOR PROPOSED MEDIAN SHALL BE CONSTRUCTED WITH REVERSE PITCHED GUTTER.
- SEE LANDSCAPING PLANS FOR SEEDING AND SODDING INFORMATION.
- FOR HMA PAVEMENT MATERIAL REQUIREMENTS, SEE HMA MIXTURE CHART ON THE GENERAL NOTES SHEET.
- SEE CONCRETE MEDIAN TYPE SB-6 (SPECIAL) TYPICAL SECTION DETAIL.
- SEE PLAT OF HIGHWAYS FOR RIGHT OF WAY INFORMATION.

DESIGNED <i>PJO</i>	REVISED - ADDENDUM A 02/20/2013	STATE OF ILLINOIS DEPARTMENT OF TRANSPORTATION	TYPICAL SECTIONS - AURORA AVENUE		F.A.P. RTE.	SECTION	COUNTY	TOTAL SHEETS	SHEET NO.
DRAWN <i>KES</i>	REVISED -		SCALE: NONE	SHEET NO. 8 OF 15 SHEETS	338	(112 & 113) WRS-7	DUPAGE	1156	57
CHECKED <i>JCM</i>	REVISED -		STA.	TO STA.	CONTRACT NO. 60R30				
DATE <i>12/14/2012</i>	REVISED -		ILLINOIS FED. AID PROJECT						