

COMBINATION CONCRETE CURB & GUTTER, TYPE B-6.12 (SPECIAL) (SEE NOTE 2)
STATION / OFFSETS SHOWN ARE AT EDGE OF TEMPORARY PAVEMENT

FOR CONTINUATION SEE MERIDIAN PKWY./GLACIER PARK DR. MAINTENANCE OF TRAFFIC PLANS

TYPE II BARRICADES OR DRUMS WITH STEADY BURNING LIGHTS SPACED AT 50' C-C (SPACED AT 25' C-C ALONG CORNER RADII) TYP.


COMBINATION CONCRETE CURB & GUTTER, TYPE B-6.12 (SPECIAL) (SEE NOTE 2)
STATION / OFFSETS SHOWN ARE AT EDGE OF TEMPORARY PAVEMENT

EDGE OF PROPOSED PAVEMENT

EDGE OF PROPOSED PAVEMENT


MATCH LINE STA. 3942+00

MATCH LINE STA. 3955+00

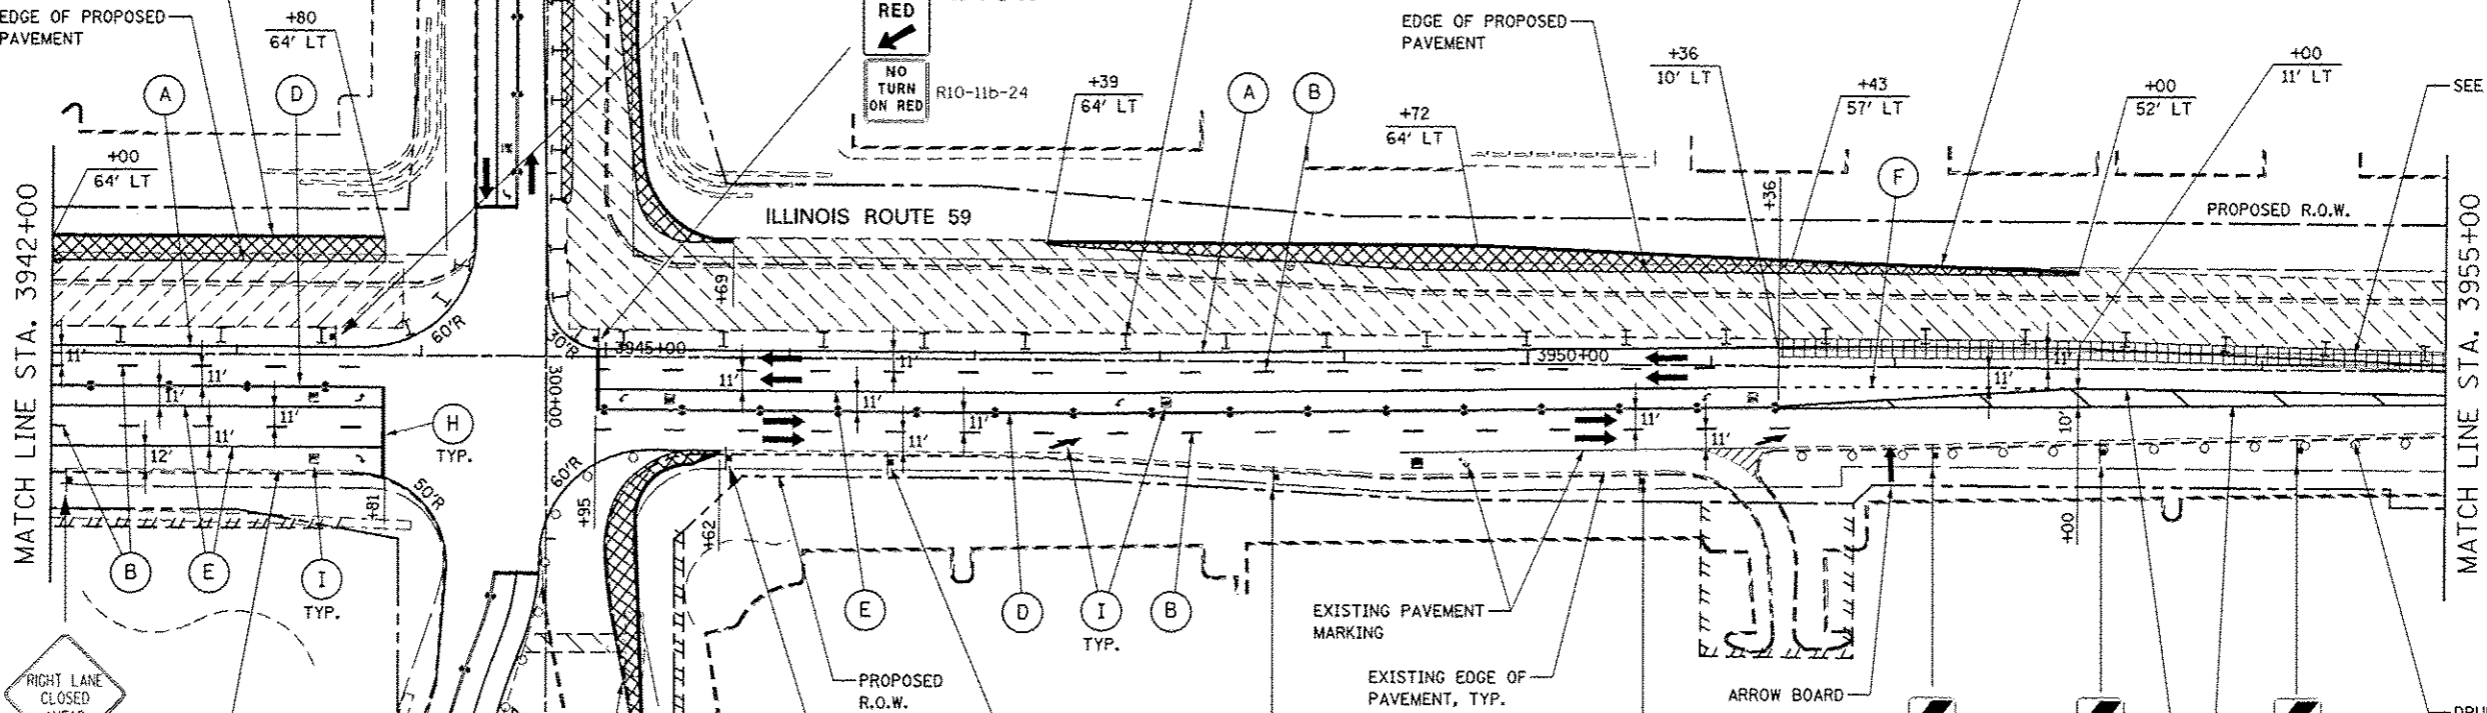

EXISTING EDGE OF PAVEMENT TYP.

FOR TEMPORARY PAVEMENT DETAILS SEE GLACIER PARK AVENUE MOT PLAN

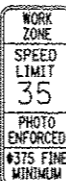

W21-1115(0)-3618
R2-1-3648
R10-19dP-3618
R21-1106-3618



EXISTING W4-2R-48 TO REMAIN



EXISTING R3-1100-2424 TO REMAIN



EXISTING W1-8L-1824 TO REMAIN



EXISTING W1-8L-1824 TO REMAIN



EXISTING W1-8L-1824 TO REMAIN



EXISTING W1-8L-1824 TO REMAIN


C WITH G DIAGONALS SPACED AT 75' C-C

DRUMS WITH STEADY BURNING LIGHTS SPACED AT 25' C-C

NOTES

1. TEMPORARY PAVEMENT WEDGE TO BE PLACED DURING TRAFFIC SWITCH OVER PRIOR TO STAGE 1D. THE TEMPORARY PAVEMENT WEDGE IS TO MEET PROPOSED AND EXISTING PAVEMENT ELEVATIONS. THE CROSS SLOPE SHALL BE THE SAME AS THE PROPOSED PAVEMENT TO THE SATISFACTION OF THE ENGINEER. TRAFFIC CONTROL AND LANE CLOSURE REQUIRED FOR THIS WORK SHALL BE IN ACCORDANCE WITH IDOT STANDARD 201606. TEMPORARY PAVEMENT WEDGE WILL BE MEASURED AND PAID FOR SEPARATELY UNDER TEMPORARY PAVEMENT (VARIABLE DEPTH).

2. AT THE LIMITS OF THE CURB AND GUTTER, TRANSITIONS SHALL BE INSTALLED IN ACCORDANCE WITH THE MAINTENANCE OF TRAFFIC DETAILS AND AS DIRECTED BY THE ENGINEER.

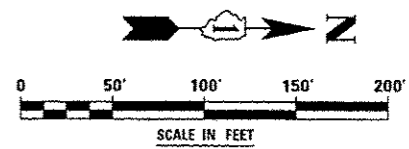

DESIGNED	PJO	REVISED -	ADDENDUM A 02/20/2013
DRAWN	KES	REVISED -	
CHECKED	JCM	REVISED -	
DATE	12/14/2012	REVISED -	

**STATE OF ILLINOIS
DEPARTMENT OF TRANSPORTATION**

**MAINTENANCE OF TRAFFIC - STAGE 1
ILLINOIS ROUTE 59**

SCALE: AS SHOWN SHEET NO. 43 OF 195 SHEETS STA. 3942+00 TO STA. 3955+00

F.A.P. RTE.	SECTION	COUNTY	TOTAL SHEETS	SHEET NO.
338	(112 & 113) WRS-7	DUPAGE	1156	143
CONTRACT NO. 60R30			ILLINOIS FED. AID PROJECT	