


WORK ZONE	W21-I115(O)-3618
SPEED LIMIT 30	R2-1-3648
PHOTO ENFORCED	R10-19aP-3618
\$375 FINE MINIMUM	R21-I106-3618

REMOVE EXISTING SPEED LIMIT SIGN

FOR CONTINUATION SEE ILLINOIS ROUTE 59 MAINTENANCE OF TRAFFIC PLANS

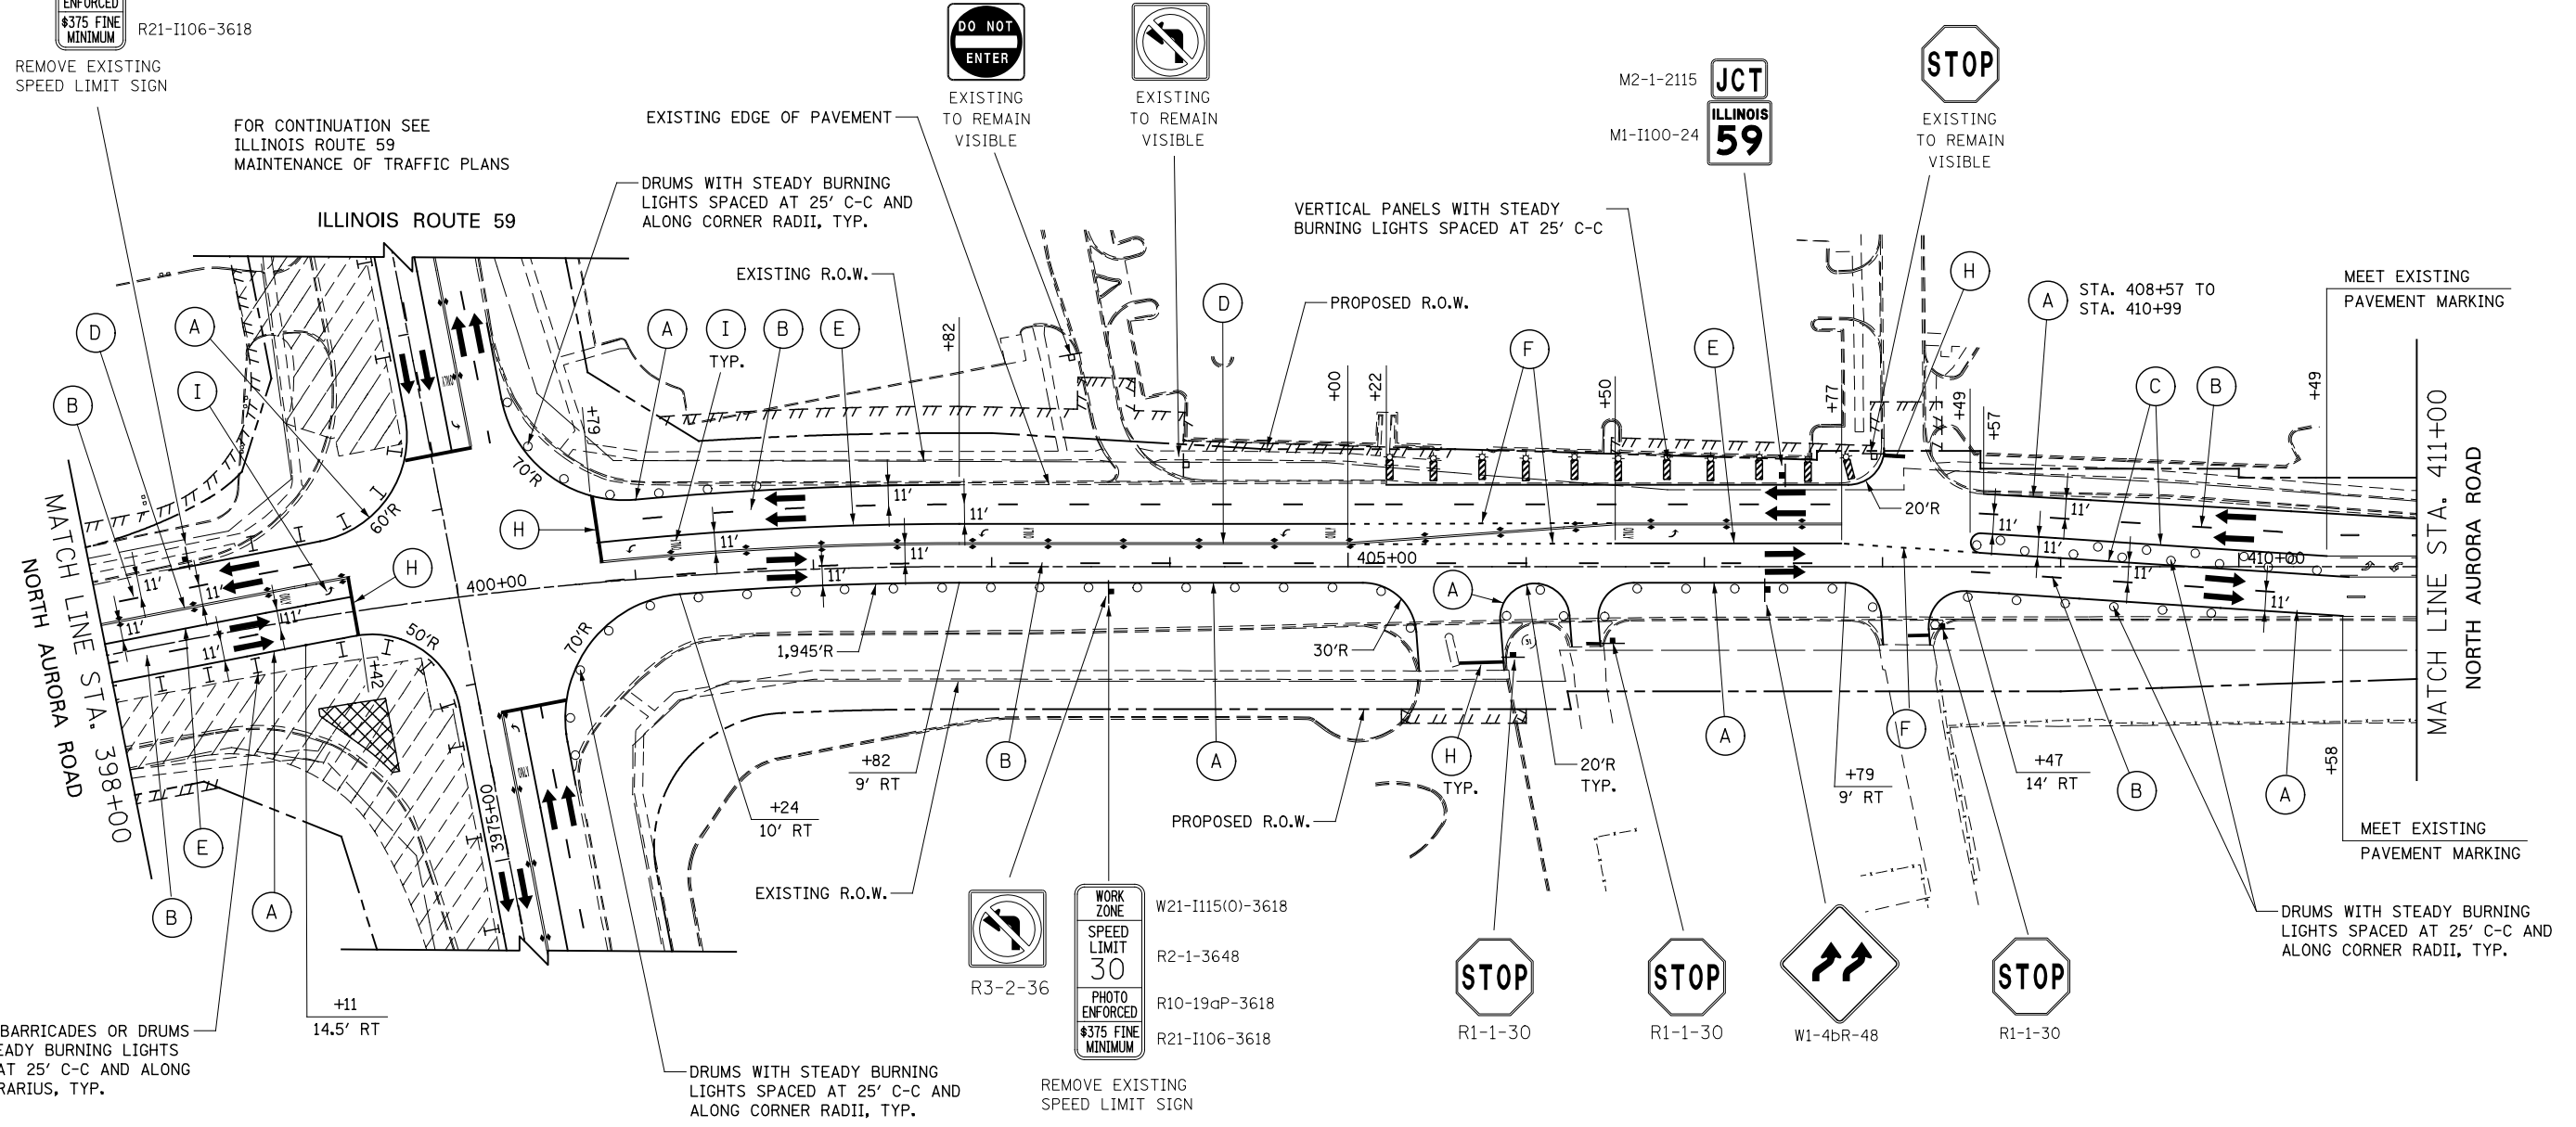


TYPE II BARRICADES OR DRUMS WITH STEADY BURNING LIGHTS SPACED AT 25' C-C AND ALONG CORNER RADIUS, TYP.

DRUMS WITH STEADY BURNING LIGHTS SPACED AT 25' C-C AND ALONG CORNER RADIUS, TYP.

REMOVE EXISTING SPEED LIMIT SIGN

DRUMS WITH STEADY BURNING LIGHTS SPACED AT 25' C-C AND ALONG CORNER RADIUS, TYP.

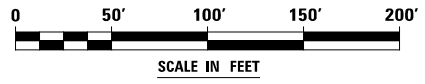

DESIGNED	PJO	REVISED	-
DRAWN	KES	REVISED	-
CHECKED	JCM	REVISED	-
DATE	12/14/2012	REVISED	-

**STATE OF ILLINOIS
DEPARTMENT OF TRANSPORTATION**

**MAINTENANCE OF TRAFFIC - STAGE 1
NORTH AURORA ROAD**

SCALE: AS SHOWN SHEET NO. 55 OF 195 SHEETS STA. 398+00 TO STA. 411+00

F.A.P. RTE.	SECTION	COUNTY	TOTAL SHEETS	SHEET NO.
338	(112 & 113) WRS-7	DUPAGE	1156	149
				CONTRACT NO. 60R30
ILLINOIS FED. AID PROJECT				