
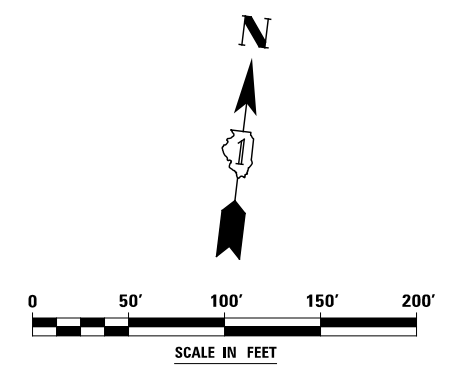


ADVANCE SIGNING FOR AURORA AVENUE
(SPACING MAY VARY DUE TO FIELD CONDITIONS)

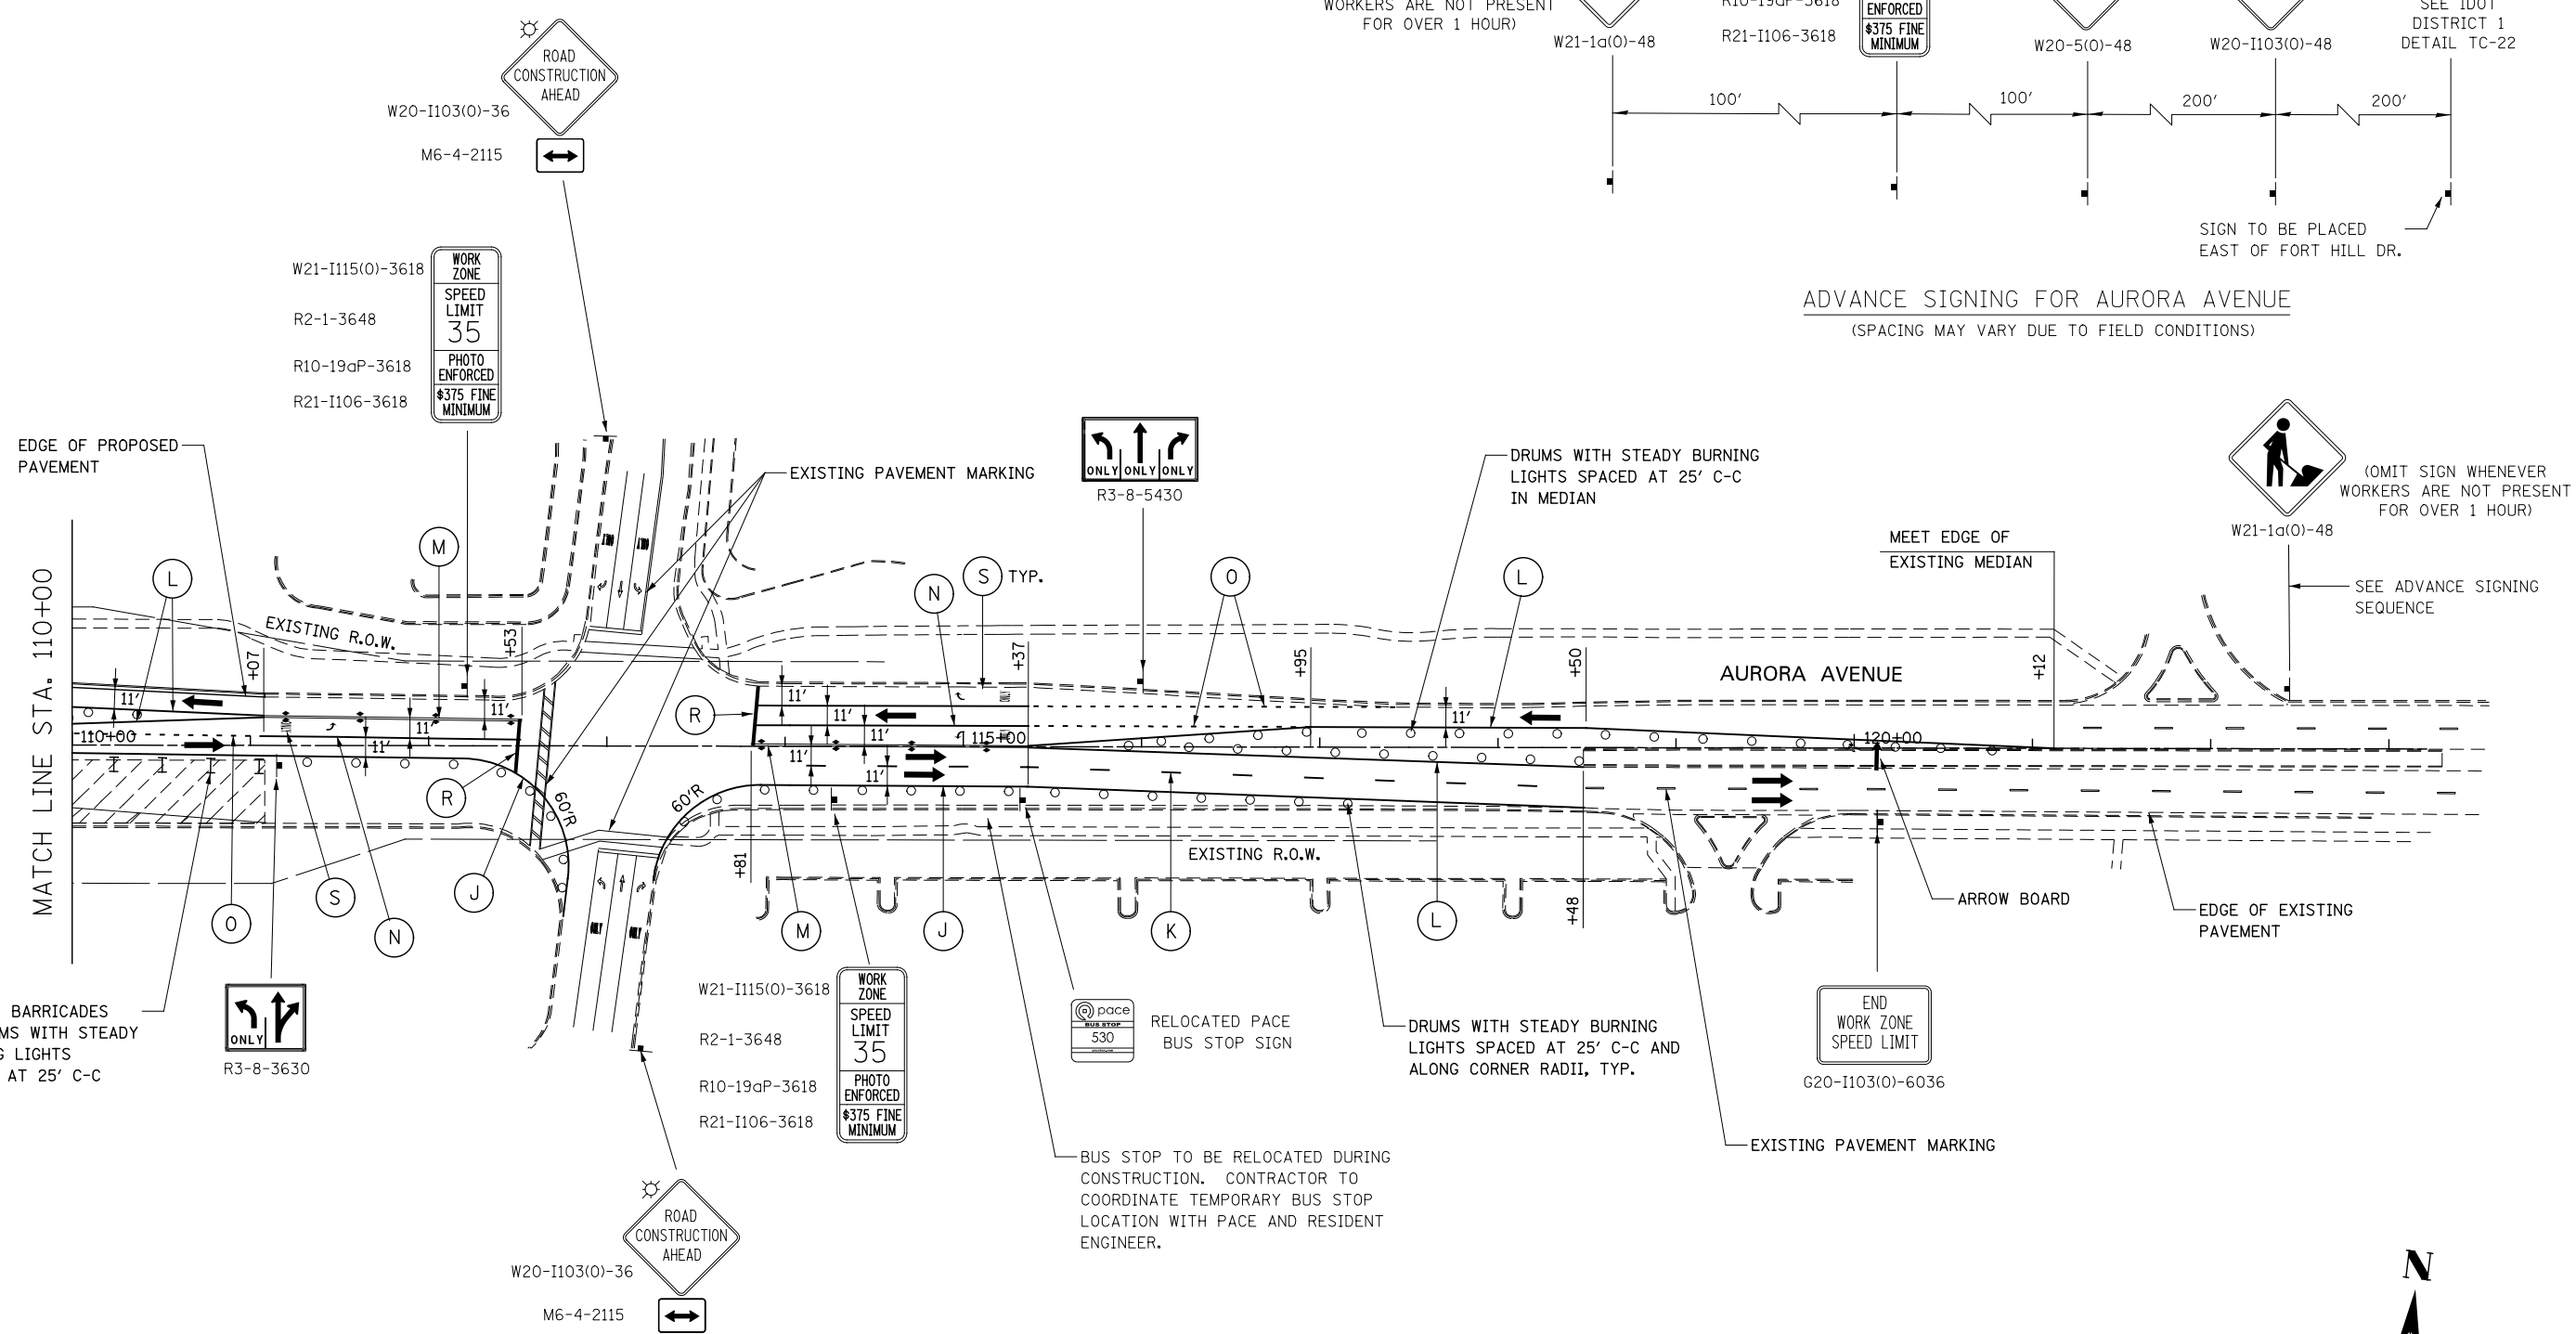

| | | | |
|----------|------------|---------|---|
| DESIGNED | PJO | REVISED | - |
| DRAWN | KES | REVISED | - |
| CHECKED | JCM | REVISED | - |
| DATE | 12/14/2012 | REVISED | - |

**STATE OF ILLINOIS
DEPARTMENT OF TRANSPORTATION**

**MAINTENANCE OF TRAFFIC – STAGE 1B
AURORA AVENUE**

SCALE: AS SHOWN SHEET NO. 72 OF 195 SHEETS STA. 110+00 TO STA. 123+00

| F.A.P. RTE. | SECTION | COUNTY | TOTAL SHEETS | SHEET NO. |
|--------------------|-------------------|--------|---------------------------|-----------|
| 338 | (112 & 113) WRS-7 | DUPAGE | 1156 | 166 |
| CONTRACT NO. 60R30 | | | ILLINOIS FED. AID PROJECT | |