


TYPE II BARRICADES OR DRUMS WITH STEADY BURNING LIGHTS SPACED AT 25' C-C, SOUTHBOUND LEFT TURN LANE IS CLOSED TO TRAFFIC IN THIS STAGE

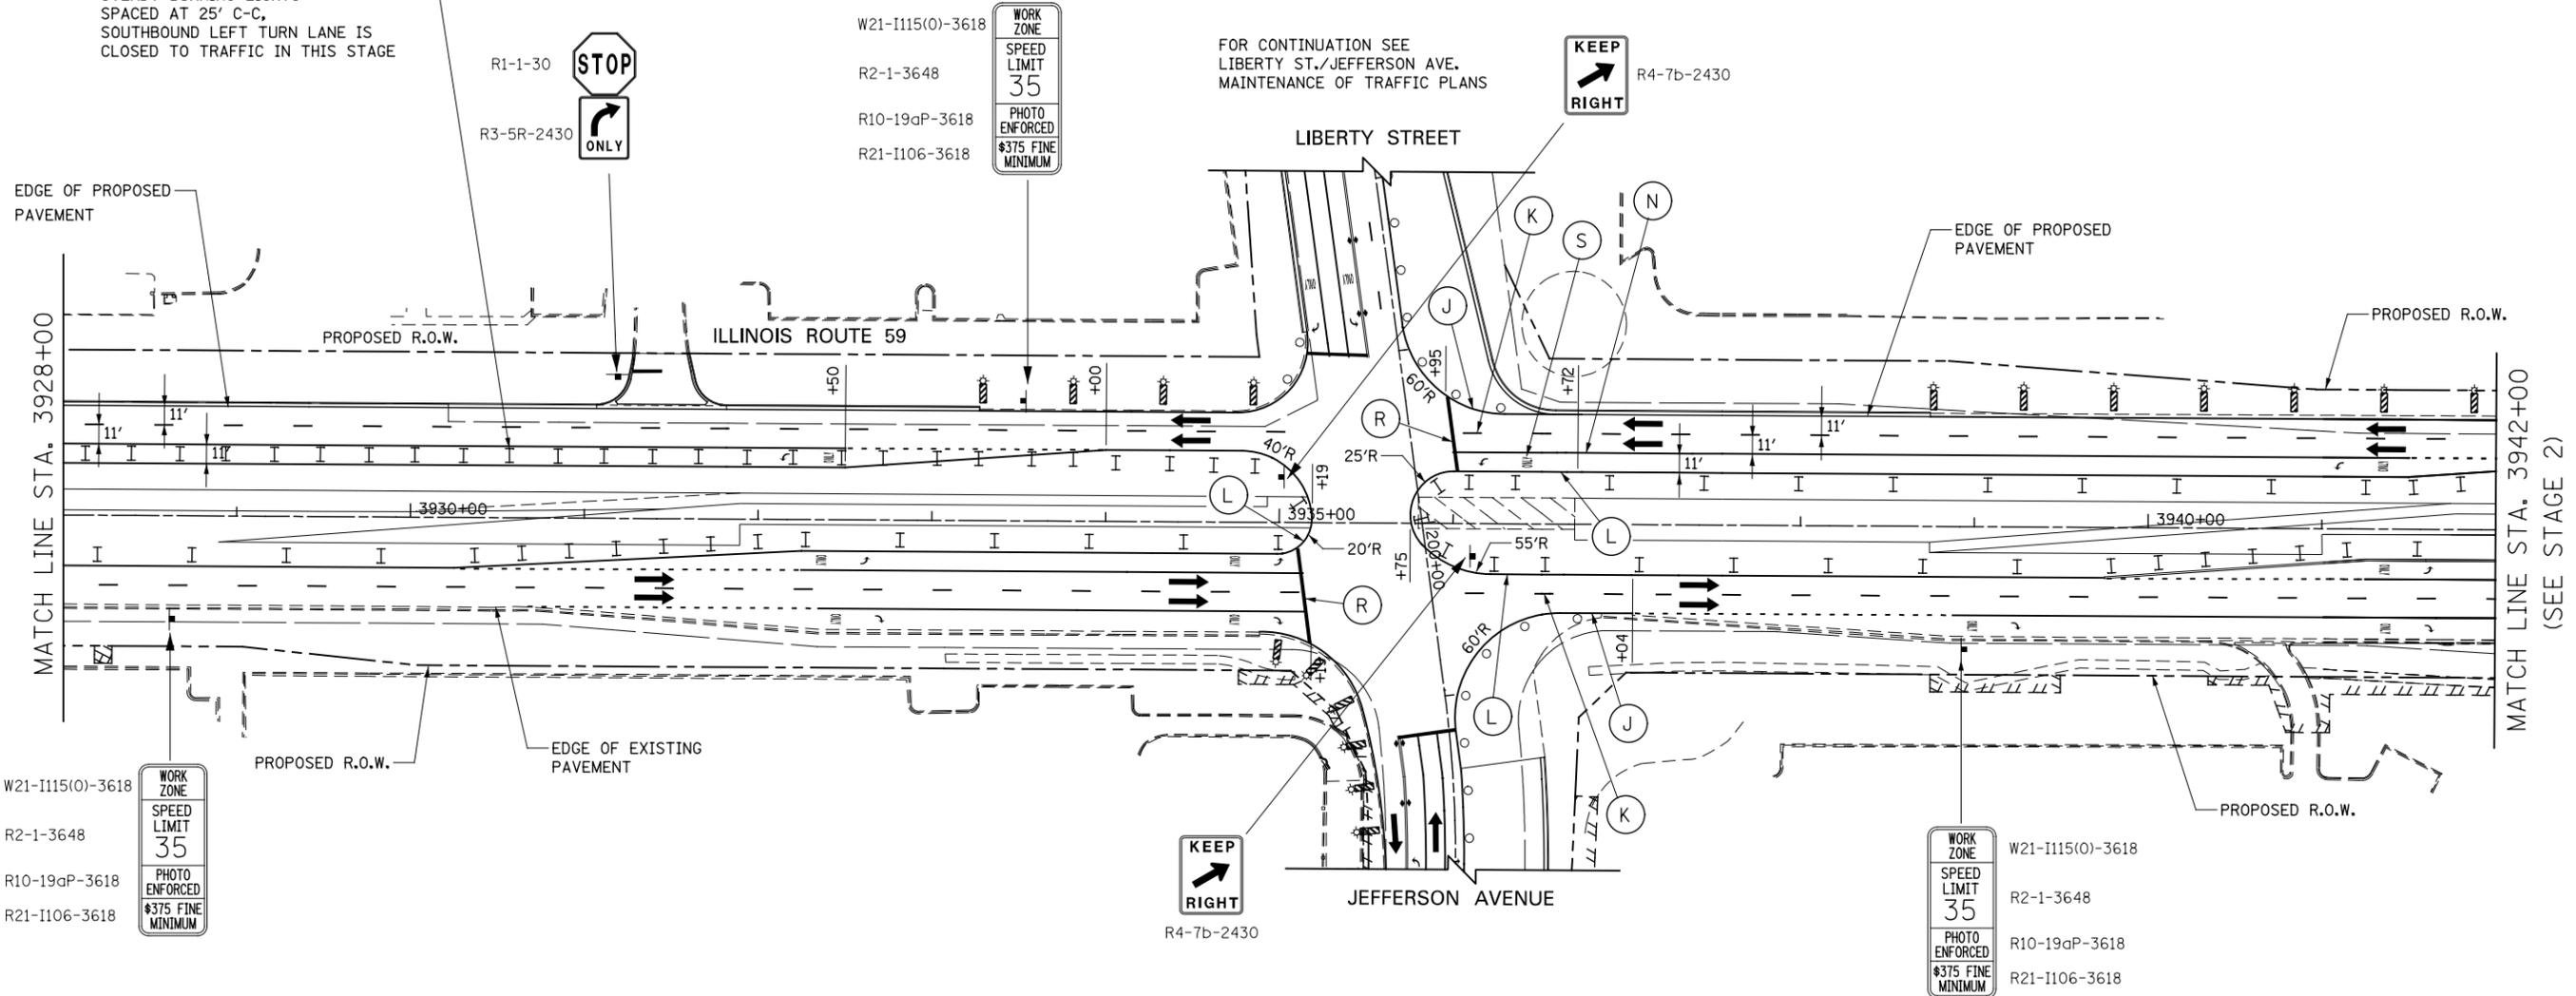

W21-I115(O)-3618  
R2-1-3648  
R10-19aP-3618  
R21-I106-3618




W21-I115(O)-3618  
R2-1-3648  
R10-19aP-3618  
R21-I106-3618




R4-7b-2430



R4-7b-2430

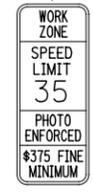

W21-I115(O)-3618  
R2-1-3648  
R10-19aP-3618  
R21-I106-3618

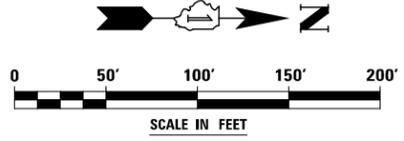

DESIGNED *PJO*  
DRAWN *KES*  
CHECKED *JCM*  
DATE *12/14/2012*

REVISED -  
REVISED -  
REVISED -  
REVISED -

**STATE OF ILLINOIS  
DEPARTMENT OF TRANSPORTATION**

**MAINTENANCE OF TRAFFIC - STAGE 2A  
ILLINOIS ROUTE 59**

SCALE: AS SHOWN SHEET NO. 105 OF 195 SHEETS STA. 3928+00 TO STA. 3942+00

F.A.P. RTE.	SECTION	COUNTY	TOTAL SHEETS	SHEET NO.
338	(112 & 113) WRS-7	DUPAGE	1156	202
CONTRACT NO. 60R30				
ILLINOIS FED. AID PROJECT				

(SEE STAGE 2)