


ADVANCE SIGNING FOR GLACIER PARK AVENUE / HIGH GROVE LANE

(SPACING MAY VARY DUE TO FIELD CONDITIONS)

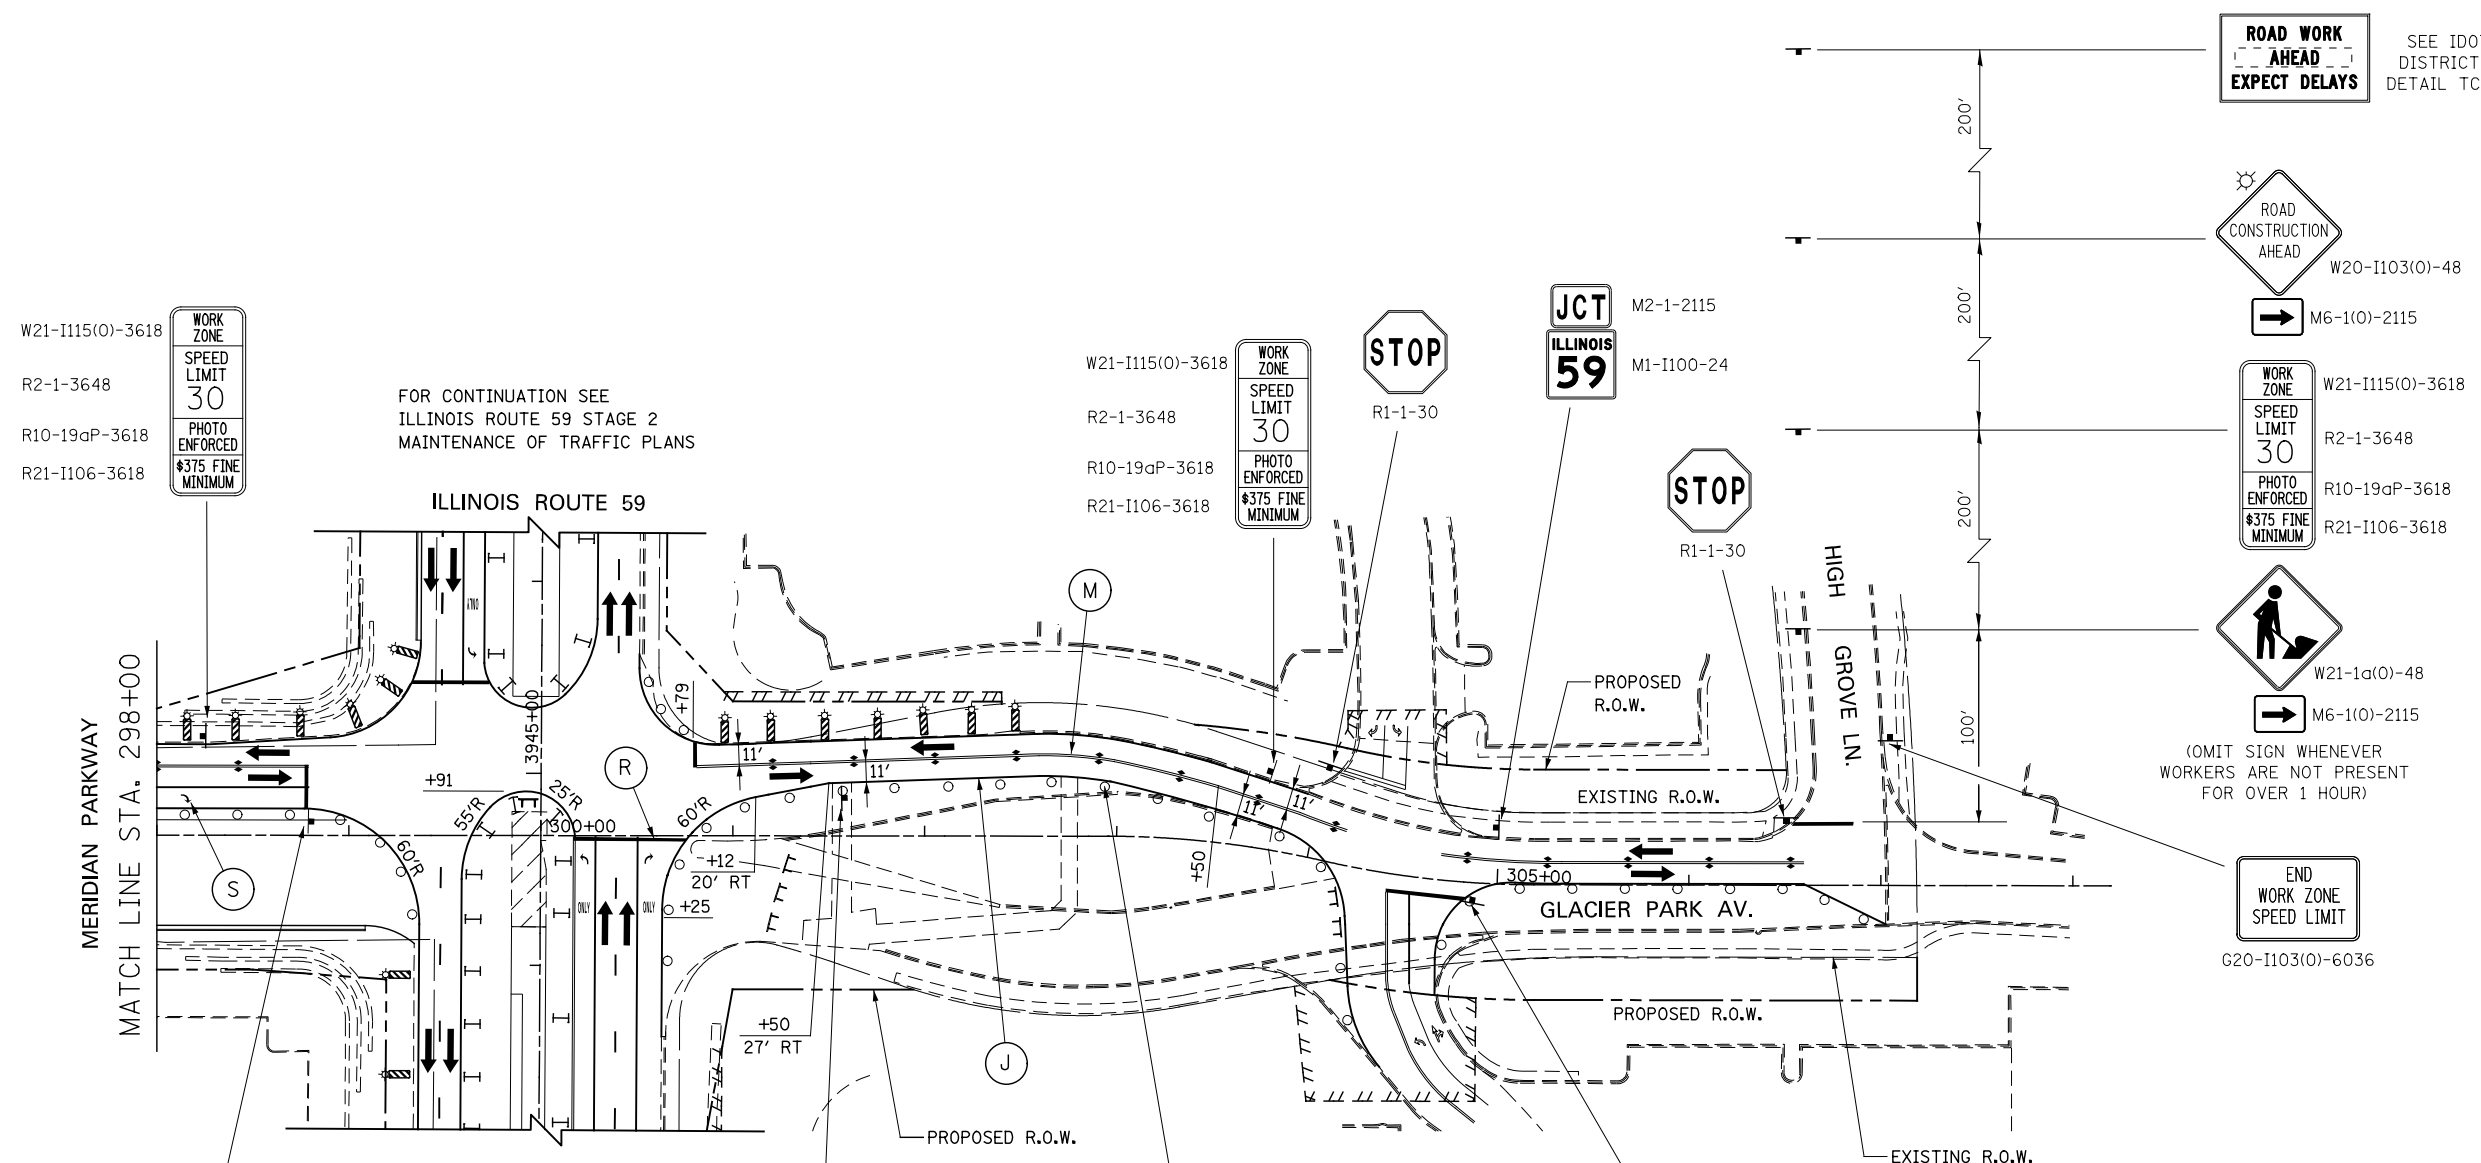

- ROAD WORK AHEAD EXPECT DELAYS** SEE IDOT DISTRICT 1 DETAIL TC-22
- ROAD CONSTRUCTION AHEAD W20-1103(0)-48
- M6-1(0)-2115
- WORK ZONE SPEED LIMIT 30 PHOTO ENFORCED \$375 FINE MINIMUM W21-1115(0)-3618 R2-1-3648 R10-19aP-3618 R21-1106-3618
- W21-1a(0)-48
- M6-1(0)-2115
- (OMIT SIGN WHENEVER WORKERS ARE NOT PRESENT FOR OVER 1 HOUR)
- END WORK ZONE SPEED LIMIT G20-1103(0)-6036

FOR CONTINUATION SEE ILLINOIS ROUTE 59 STAGE 2 MAINTENANCE OF TRAFFIC PLANS

DRUMS WITH STEADY BURNING LIGHTS SPACED AT 25' C-C, TYP.

W21-1115(0)-3618
R2-1-3648
R10-19aP-3618
R21-1106-3618

W21-1115(0)-3618
R2-1-3648
R10-19aP-3618
R21-1106-3618

R10-6-2436
R10-11b-24

W21-1115(0)-3618
R2-1-3648
R10-19aP-3618
R21-1106-3618

DESIGNED	PJO	REVISED	-
DRAWN	KES	REVISED	-
CHECKED	JCM	REVISED	-
DATE	12/14/2012	REVISED	-

STATE OF ILLINOIS
DEPARTMENT OF TRANSPORTATION

MAINTENANCE OF TRAFFIC - STAGE 2A
GLACIER PARK AVENUE
SCALE: AS SHOWN SHEET NO. 114 OF 195 SHEETS STA. 298+00 TO STA. 308+00

F.A.P. RTE.	SECTION	COUNTY	TOTAL SHEETS	SHEET NO.
338	(112 & 113) WRS-7	DUPAGE	1156	207
CONTRACT NO. 60R30				
ILLINOIS FED. AID PROJECT				