


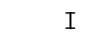
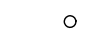
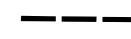


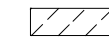

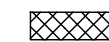


LEGEND


-  CONSTRUCTION WORK ZONE
-  TEMPORARY PAVEMENT PLACED IN THIS STAGE
-  DIRECTION OF TRAFFIC
-  TYPE II BARRICADE OR DRUM WITH STEADY BURNING LIGHT
-  CHANNELIZATION DRUM WITH STEADY BURNING LIGHT
-  TEMPORARY CONCRETE BARRIER
-  VERTICAL PANEL WITH STEADY BURNING LIGHT
-  SIGN
-  TYPE III BARRICADE LOCATION
-  FLASHING YELLOW LIGHT

FOR CONTINUATION SEE
NEW YORK ST./AURORA AVE.
MAINTENANCE OF TRAFFIC PLANS

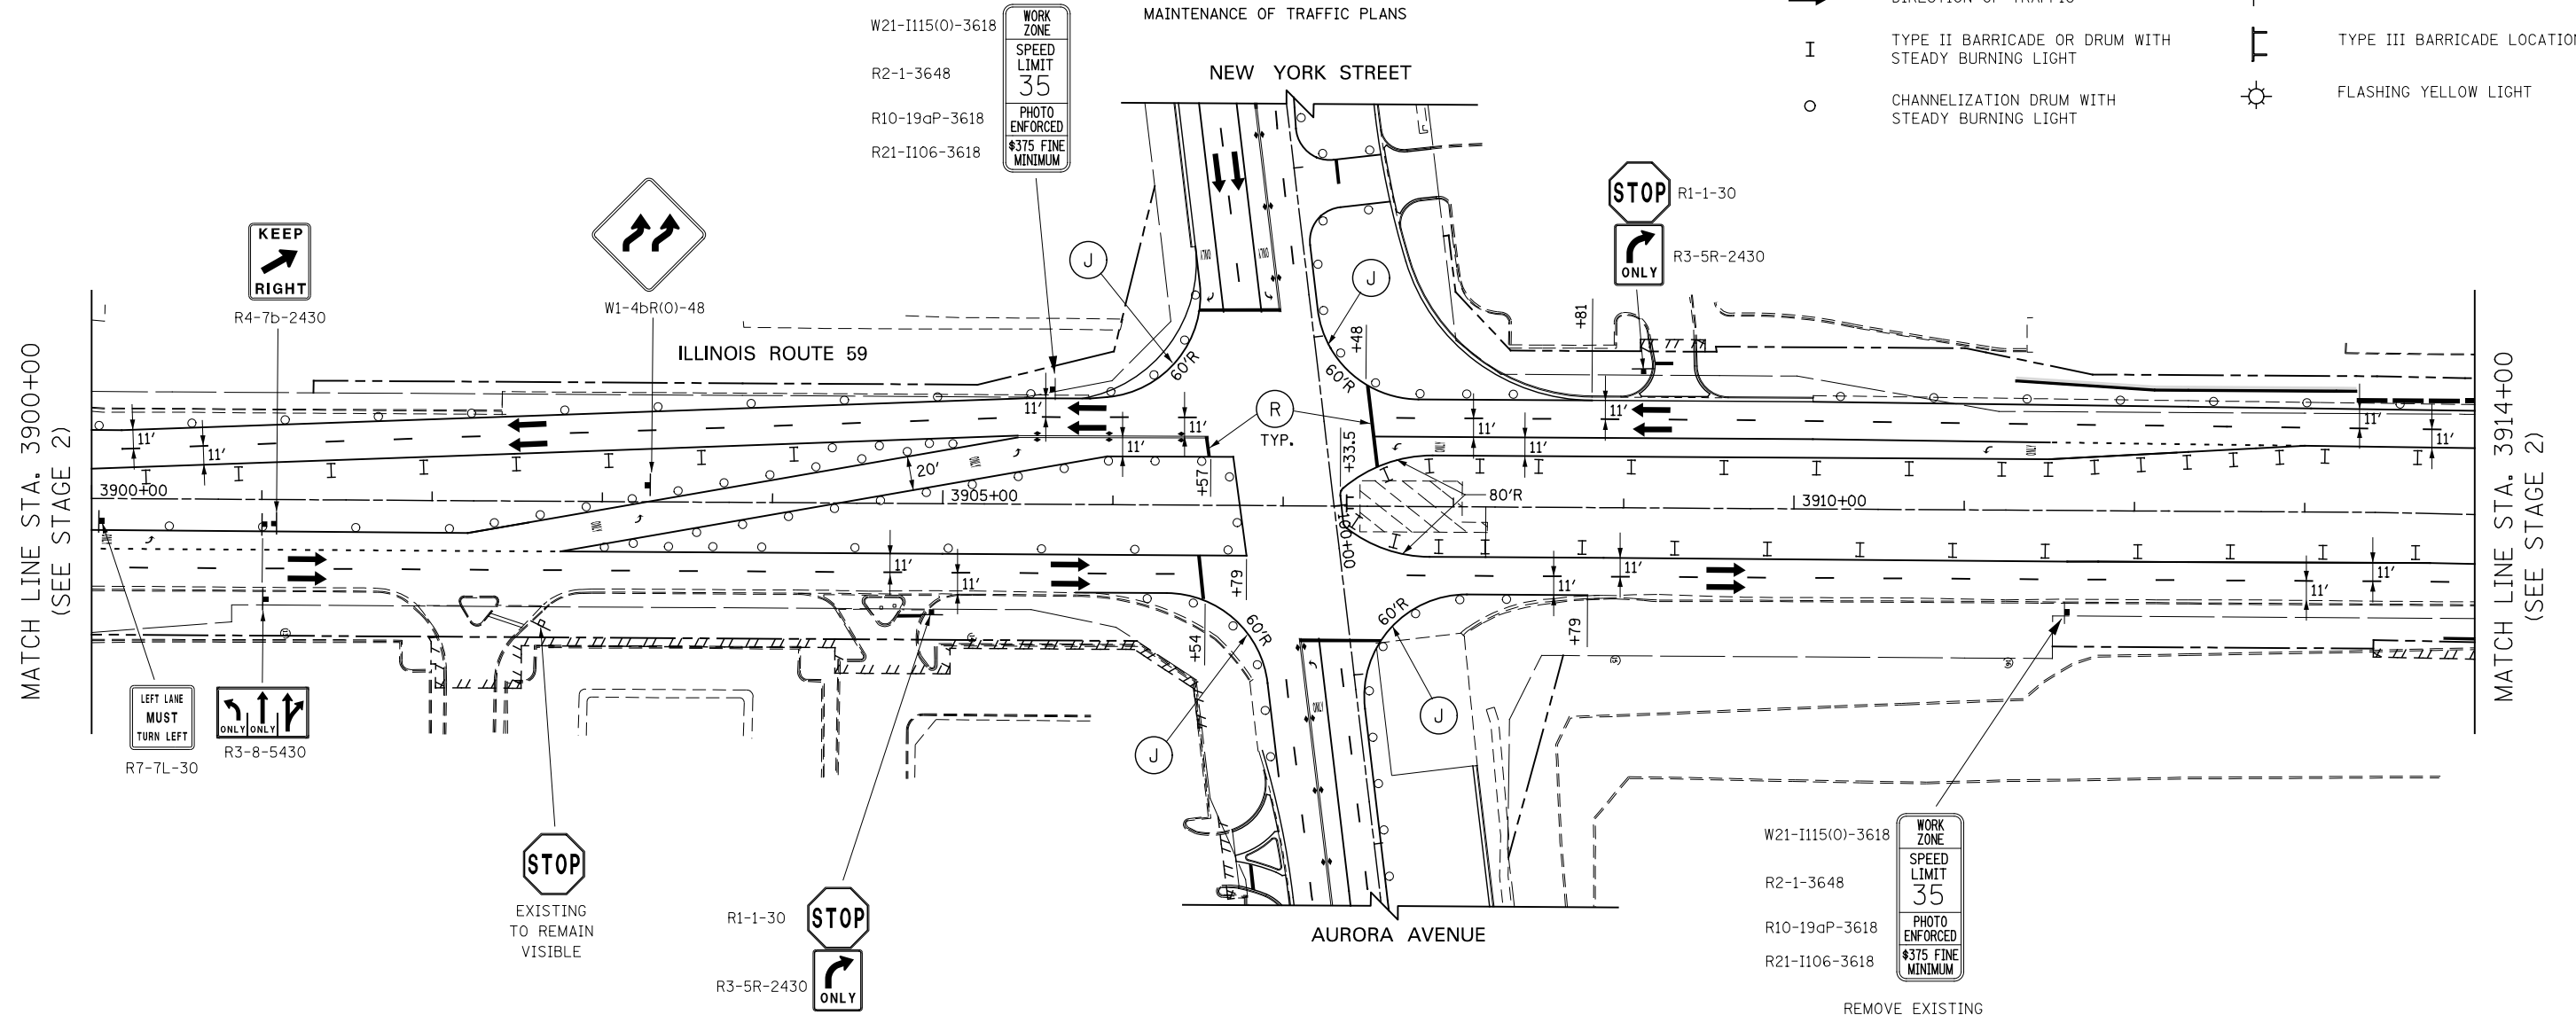

MOT PAVEMENT MARKING LEGEND

- | | | |
|---|--|--|
| <ul style="list-style-type: none"> (A) TEMPORARY PAVEMENT MARKING - LINE 4", SOLID WHITE (B) TEMPORARY PAVEMENT MARKING - LINE 4", WHITE SKIP-DASH (10' LINE - 30' SPACE) (C) TEMPORARY PAVEMENT MARKING - LINE 4", SOLID YELLOW (D) TEMPORARY PAVEMENT MARKING - LINE 4", DOUBLE YELLOW SPACED AT 11" C-C WITH TEMPORARY RAISED REFLECTIVE PAVEMENT MARKERS SPACED 40' C-C (BI-DIRECTIONAL AMBER) (E) TEMPORARY PAVEMENT MARKING - LINE 6", SOLID WHITE (F) TEMPORARY PAVEMENT MARKING - LINE 6", WHITE DOTTED (2' LINE - 6' SPACE) (UNLESS OTHERWISE NOTED) | <ul style="list-style-type: none"> (G) TEMPORARY PAVEMENT MARKING - LINE 12", SOLID YELLOW (H) TEMPORARY PAVEMENT MARKING - LINE 24", SOLID WHITE (I) TEMPORARY PAVEMENT MARKING, LETTERS & SYMBOLS (J) WET REFLECTIVE TEMPORARY TAPE, TYPE III, 4", SOLID WHITE (K) WET REFLECTIVE TEMPORARY TAPE, TYPE III, 4", WHITE SKIP-DASH (10' LINE - 30' SPACE) (L) WET REFLECTIVE TEMPORARY TAPE, TYPE III, 4", SOLID YELLOW (M) WET REFLECTIVE TEMPORARY TAPE, TYPE III, 4", DOUBLE YELLOW SPACED AT 11" C-C WITH TEMPORARY RAISED REFLECTIVE PAVEMENT MARKERS SPACED 40' C-C (BI-DIRECTIONAL AMBER) | <ul style="list-style-type: none"> (N) WET REFLECTIVE TEMPORARY TAPE, TYPE III, 6", SOLID WHITE (O) WET REFLECTIVE TEMPORARY TAPE, TYPE III, 6", WHITE DOTTED (2' LINE - 6' SPACE) (UNLESS OTHERWISE NOTED) (P) WET REFLECTIVE TEMPORARY TAPE, TYPE III, 12", SOLID YELLOW (R) WET REFLECTIVE TEMPORARY TAPE, TYPE III, 24", SOLID WHITE (S) WET REFLECTIVE TEMPORARY TAPE, TYPE III, LETTERS & SYMBOLS |
|---|--|--|

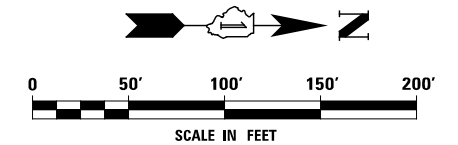

| | | | | | | | | | | |
|--|------------------------|-----------|---|--|-----------------------------|-------------------|------------------------------|--------------|-----------|--|
| | DESIGNED <i>PJO</i> | REVISED - | STATE OF ILLINOIS DEPARTMENT OF TRANSPORTATION | MAINTENANCE OF TRAFFIC - STAGE 2B ILLINOIS ROUTE 59 | F.A.P. RTE. | SECTION | COUNTY | TOTAL SHEETS | SHEET NO. | |
| | DRAWN <i>KES</i> | REVISED - | | | 338 | (112 & 113) WRS-7 | DUPAGE | 1156 | 212 | |
| | CHECKED <i>JCM</i> | REVISED - | | | CONTRACT NO. 60R30 | | | | | |
| | DATE <i>12/14/2012</i> | REVISED - | | | ILLINOIS FED. AID PROJECT | | | | | |
| | | | SCALE: AS SHOWN | | SHEET NO. 118 OF 195 SHEETS | | STA. 3900+00 TO STA. 3914+00 | | | |