


TYPE II BARRICADES OR DRUMS WITH STEADY BURNING LIGHTS SPACED AT 50' C-C, SPACED AT 25' C-C ALONG TAPER

FOR CONTINUATION SEE LIBERTY ST./JEFFERSON AVE. MAINTENANCE OF TRAFFIC PLANS

CHANNELIZATION DRUMS WITH STEADY BURNING LIGHTS SPACED AT 25' C-C

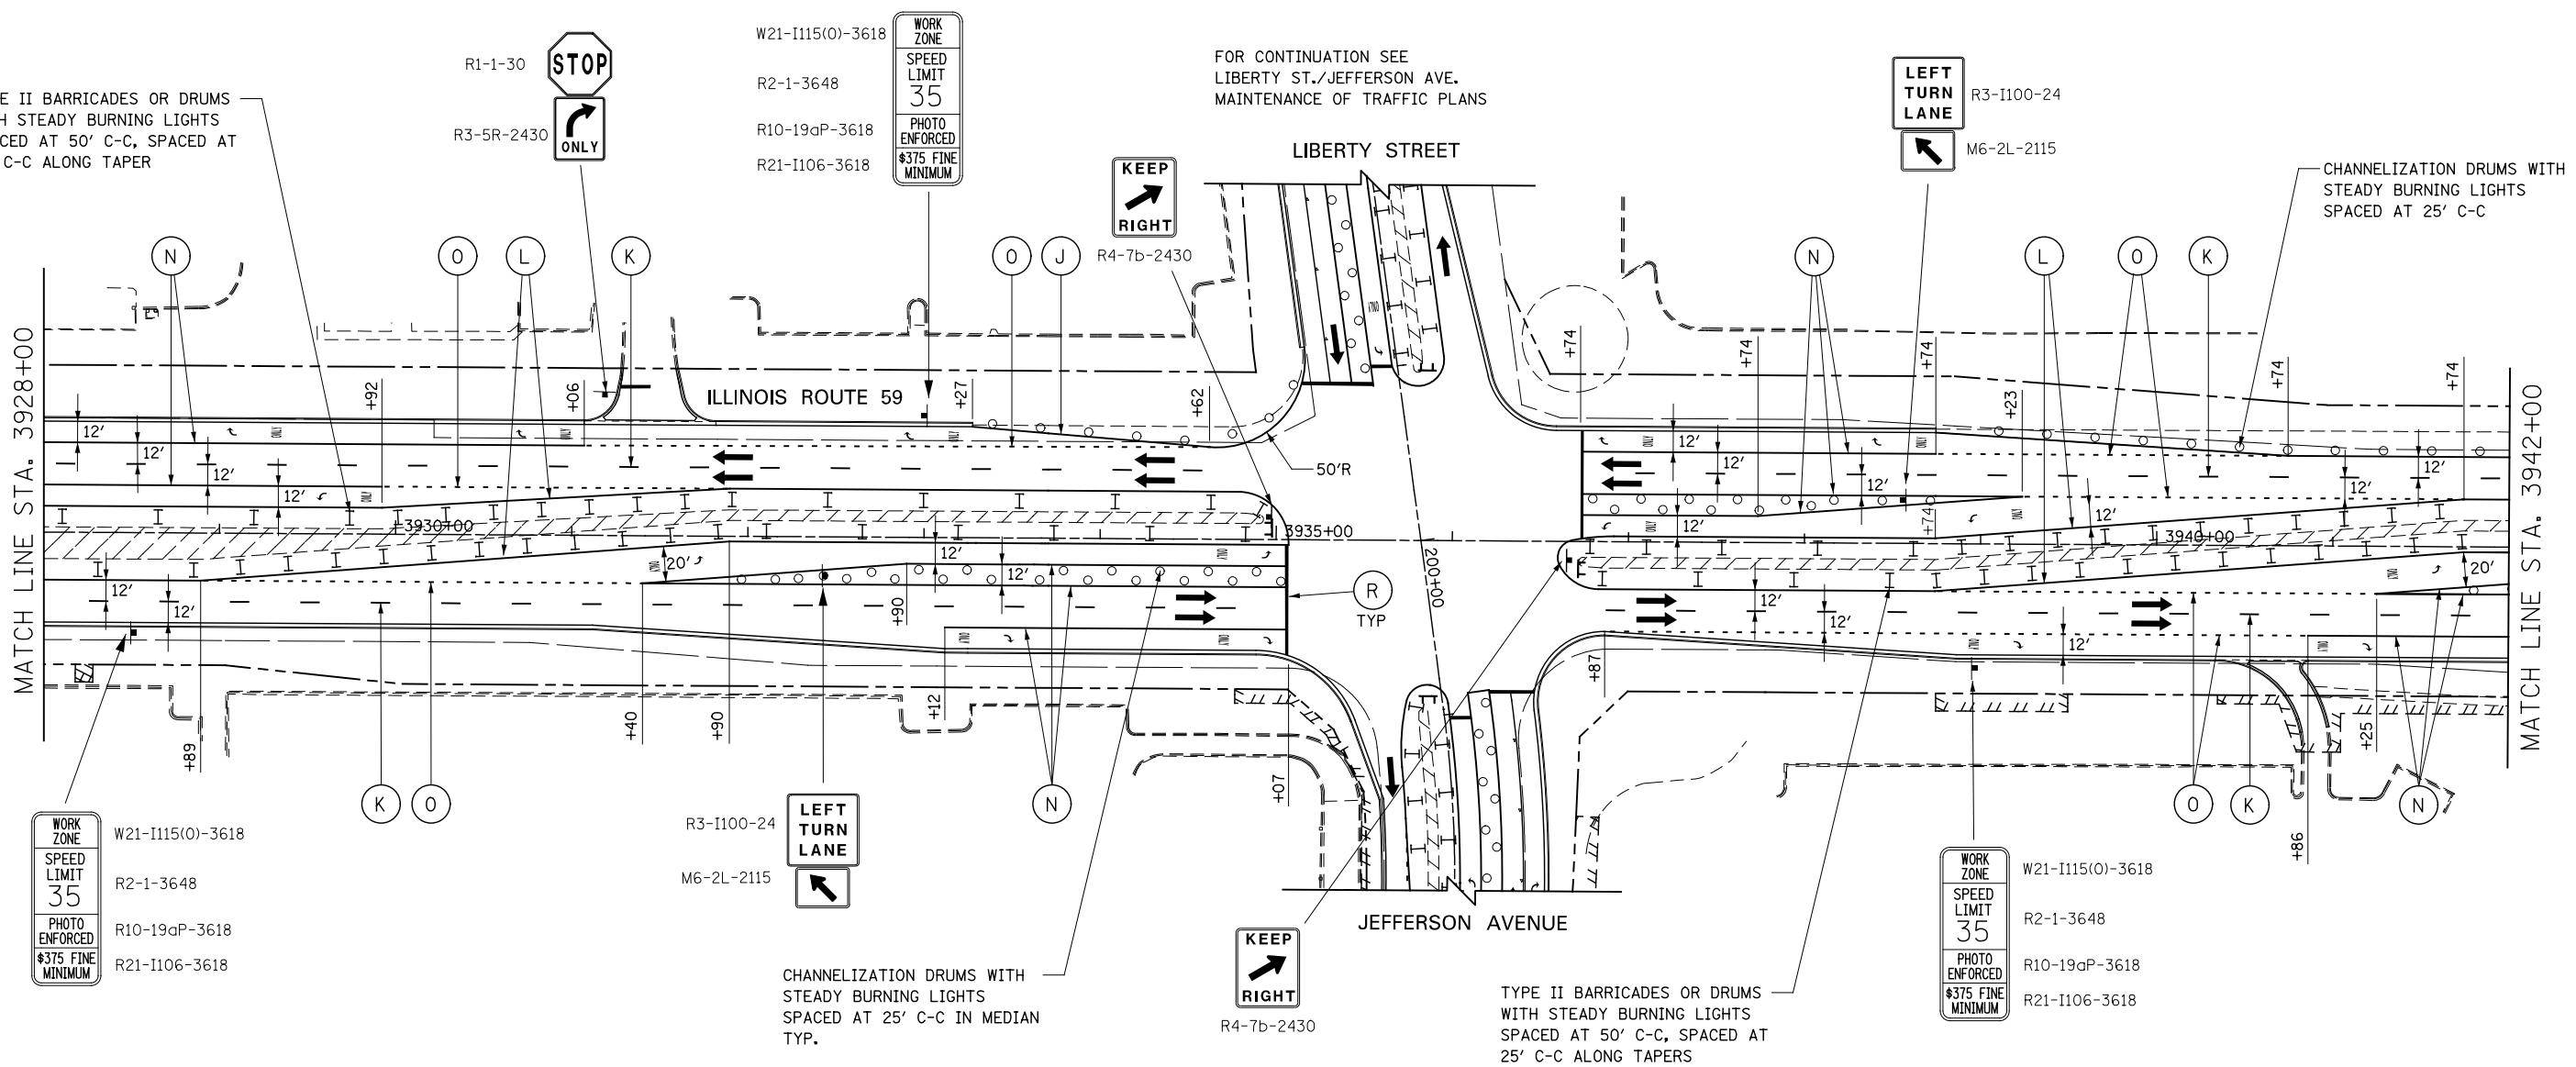

WORK ZONE
SPEED LIMIT
35
PHOTO ENFORCED
\$375 FINE MINIMUM

W21-I115(O)-3618
R2-1-3648
R10-19aP-3618
R21-I106-3618

R3-I100-24
M6-2L-2115


LEFT TURN LANE

WORK ZONE
SPEED LIMIT
35
PHOTO ENFORCED
\$375 FINE MINIMUM

W21-I115(O)-3618
R2-1-3648
R10-19aP-3618
R21-I106-3618

CHANNELIZATION DRUMS WITH STEADY BURNING LIGHTS SPACED AT 25' C-C IN MEDIAN TYP.

TYPE II BARRICADES OR DRUMS WITH STEADY BURNING LIGHTS SPACED AT 50' C-C, SPACED AT 25' C-C ALONG TAPERS

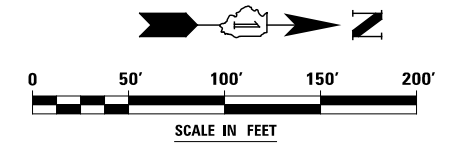

DESIGNED	PJO	REVISED	-
DRAWN	KES	REVISED	-
CHECKED	JCM	REVISED	-
DATE	12/14/2012	REVISED	-

**STATE OF ILLINOIS
DEPARTMENT OF TRANSPORTATION**

**MAINTENANCE OF TRAFFIC - STAGE 4
ILLINOIS ROUTE 59**

SCALE: AS SHOWN SHEET NO. 161 OF 195 SHEETS STA. 3928+00 TO STA. 3942+00

F.A.P. RTE.	SECTION	COUNTY	TOTAL SHEETS	SHEET NO.
338	(112 & 113) WRS-7	DUPAGE	1156	258
CONTRACT NO. 60R30				
ILLINOIS FED. AID PROJECT				