

W21-I115(0)-3618
 R2-1-3648
 R10-19aP-3618
 R21-I106-3618

WORK ZONE
 SPEED LIMIT 30
 PHOTO ENFORCED
 \$375 FINE MINIMUM

FOR CONTINUATION SEE
 ILLINOIS ROUTE 59
 MAINTENANCE OF TRAFFIC PLANS

CHANNELIZATION DRUMS WITH
 STEADY BURNING LIGHTS
 SPACED AT 25' C-C, TYP.


DO NOT ENTER
 EXISTING TO REMAIN VISIBLE

R3-I100-24 LEFT TURN LANE
 M6-2L-2115

M2-1-2115 JCT ILLINOIS 59
 M1-I100-24

STOP R1-1-30

TYPE II BARRICADES OR DRUMS WITH STEADY BURNING LIGHTS SPACED AT 25' C-C, TYP.

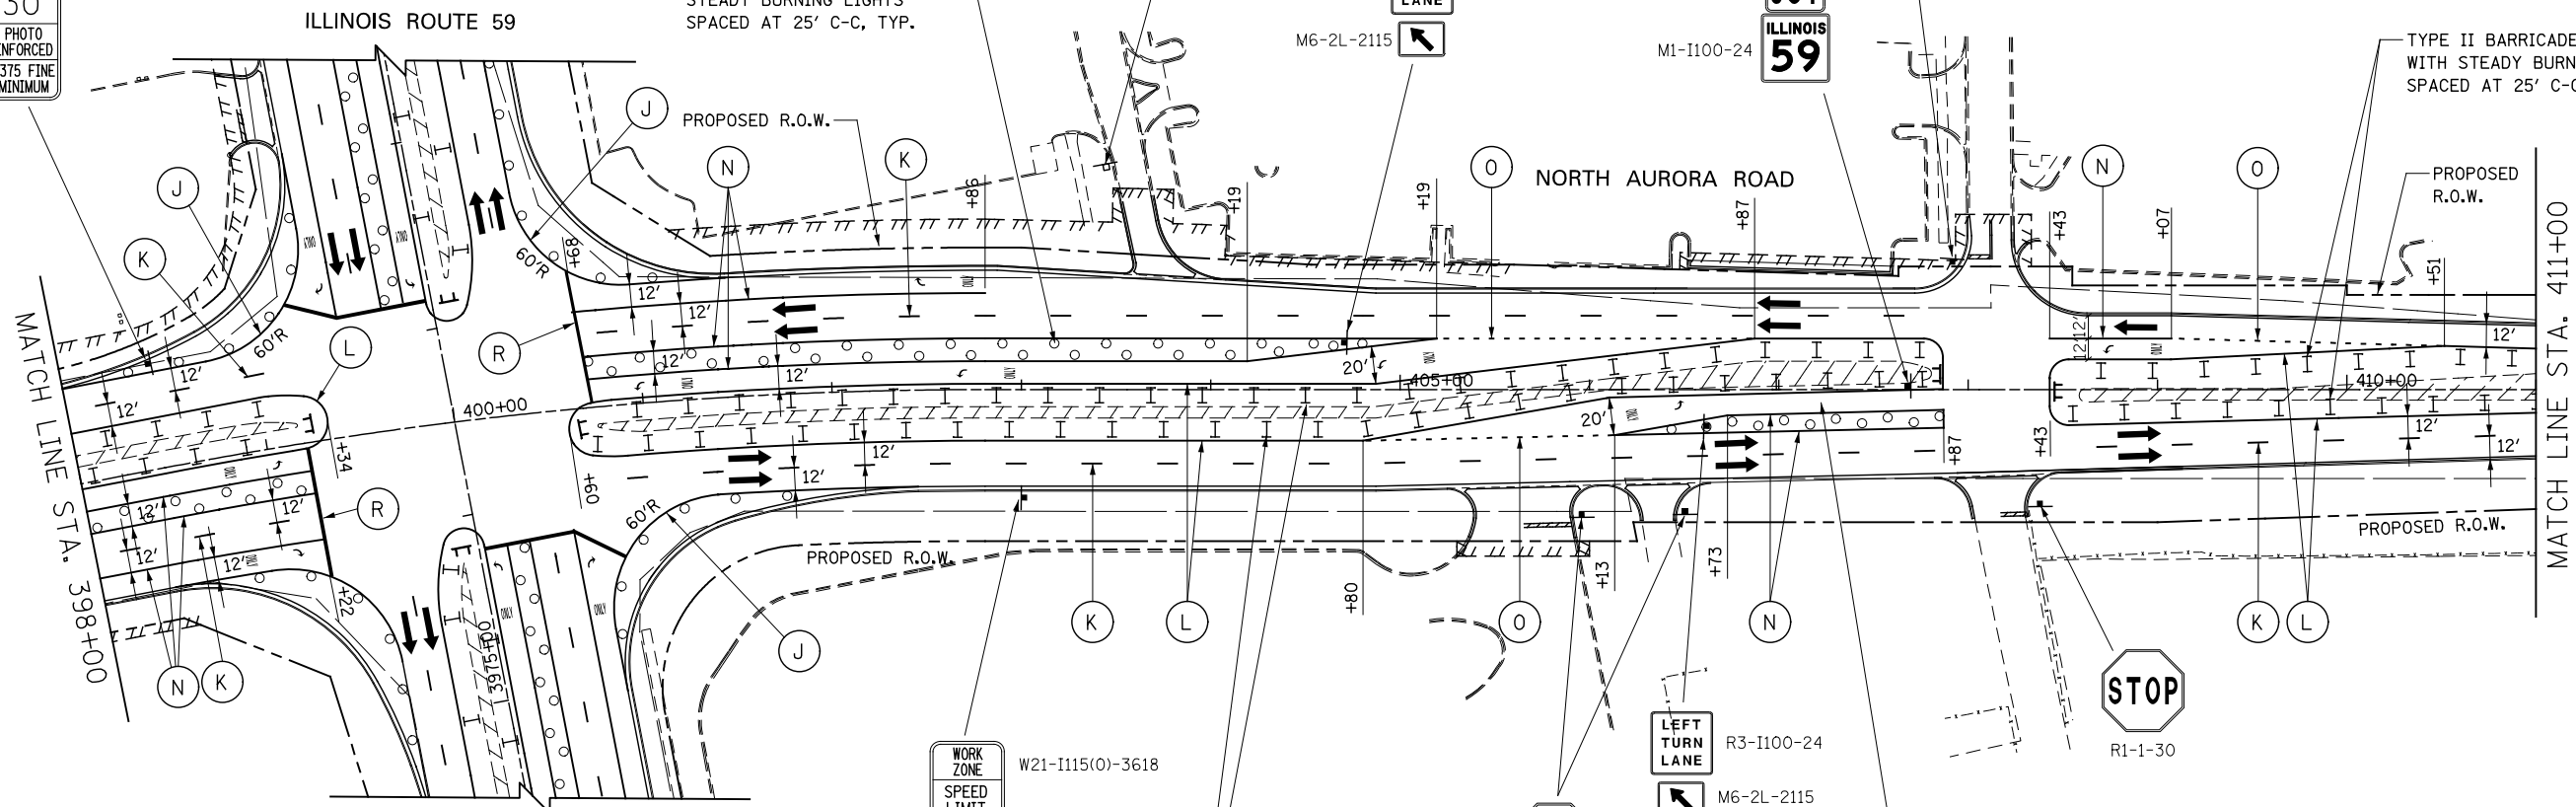

WORK ZONE W21-I115(0)-3618
 SPEED LIMIT 30 R2-1-3648
 PHOTO ENFORCED R10-19aP-3618
 \$375 FINE MINIMUM R21-I106-3618


TYPE II BARRICADES OR DRUMS WITH STEADY BURNING LIGHTS SPACED AT 25' C-C, TYP.

R1-1-30 STOP
 R3-5R-2430 ONLY

R3-I100-24 LEFT TURN LANE
 M6-2L-2115

STOP R1-1-30

LEFT TURN LANE MAY BE CLOSED DURING OFF-PEAK PERIODS AS DETERMINED BY THE ENGINEER FOR CONSTRUCTION OF THE RAISED MEDIAN. LANE CLOSURE SHALL BE IN ACCORDANCE WITH IDOT STANDARD 701701.

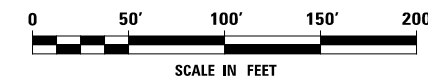

DESIGNED PJO
 DRAWN KES
 CHECKED JCM
 DATE 12/14/2012

REVISED -
 REVISED -
 REVISED -
 REVISED -

STATE OF ILLINOIS
 DEPARTMENT OF TRANSPORTATION

MAINTENANCE OF TRAFFIC - STAGE 4
 NORTH AURORA ROAD

SCALE: AS SHOWN SHEET NO. 175 OF 195 SHEETS STA. 398+00 TO STA. 411+00

F.A.P. RTE.	SECTION	COUNTY	TOTAL SHEETS	SHEET NO.
338	(112 & 113) WRS-7	DUPAGE	1156	269
				CONTRACT NO. 60R30
ILLINOIS FED. AID PROJECT				