
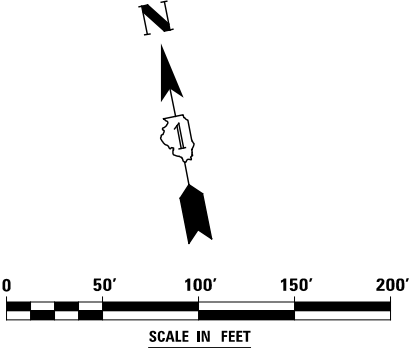


ADVANCE SIGNING FOR WESTBOUND NORTH AURORA ROAD
(SPACING MAY VARY DUE TO FIELD CONDITIONS)

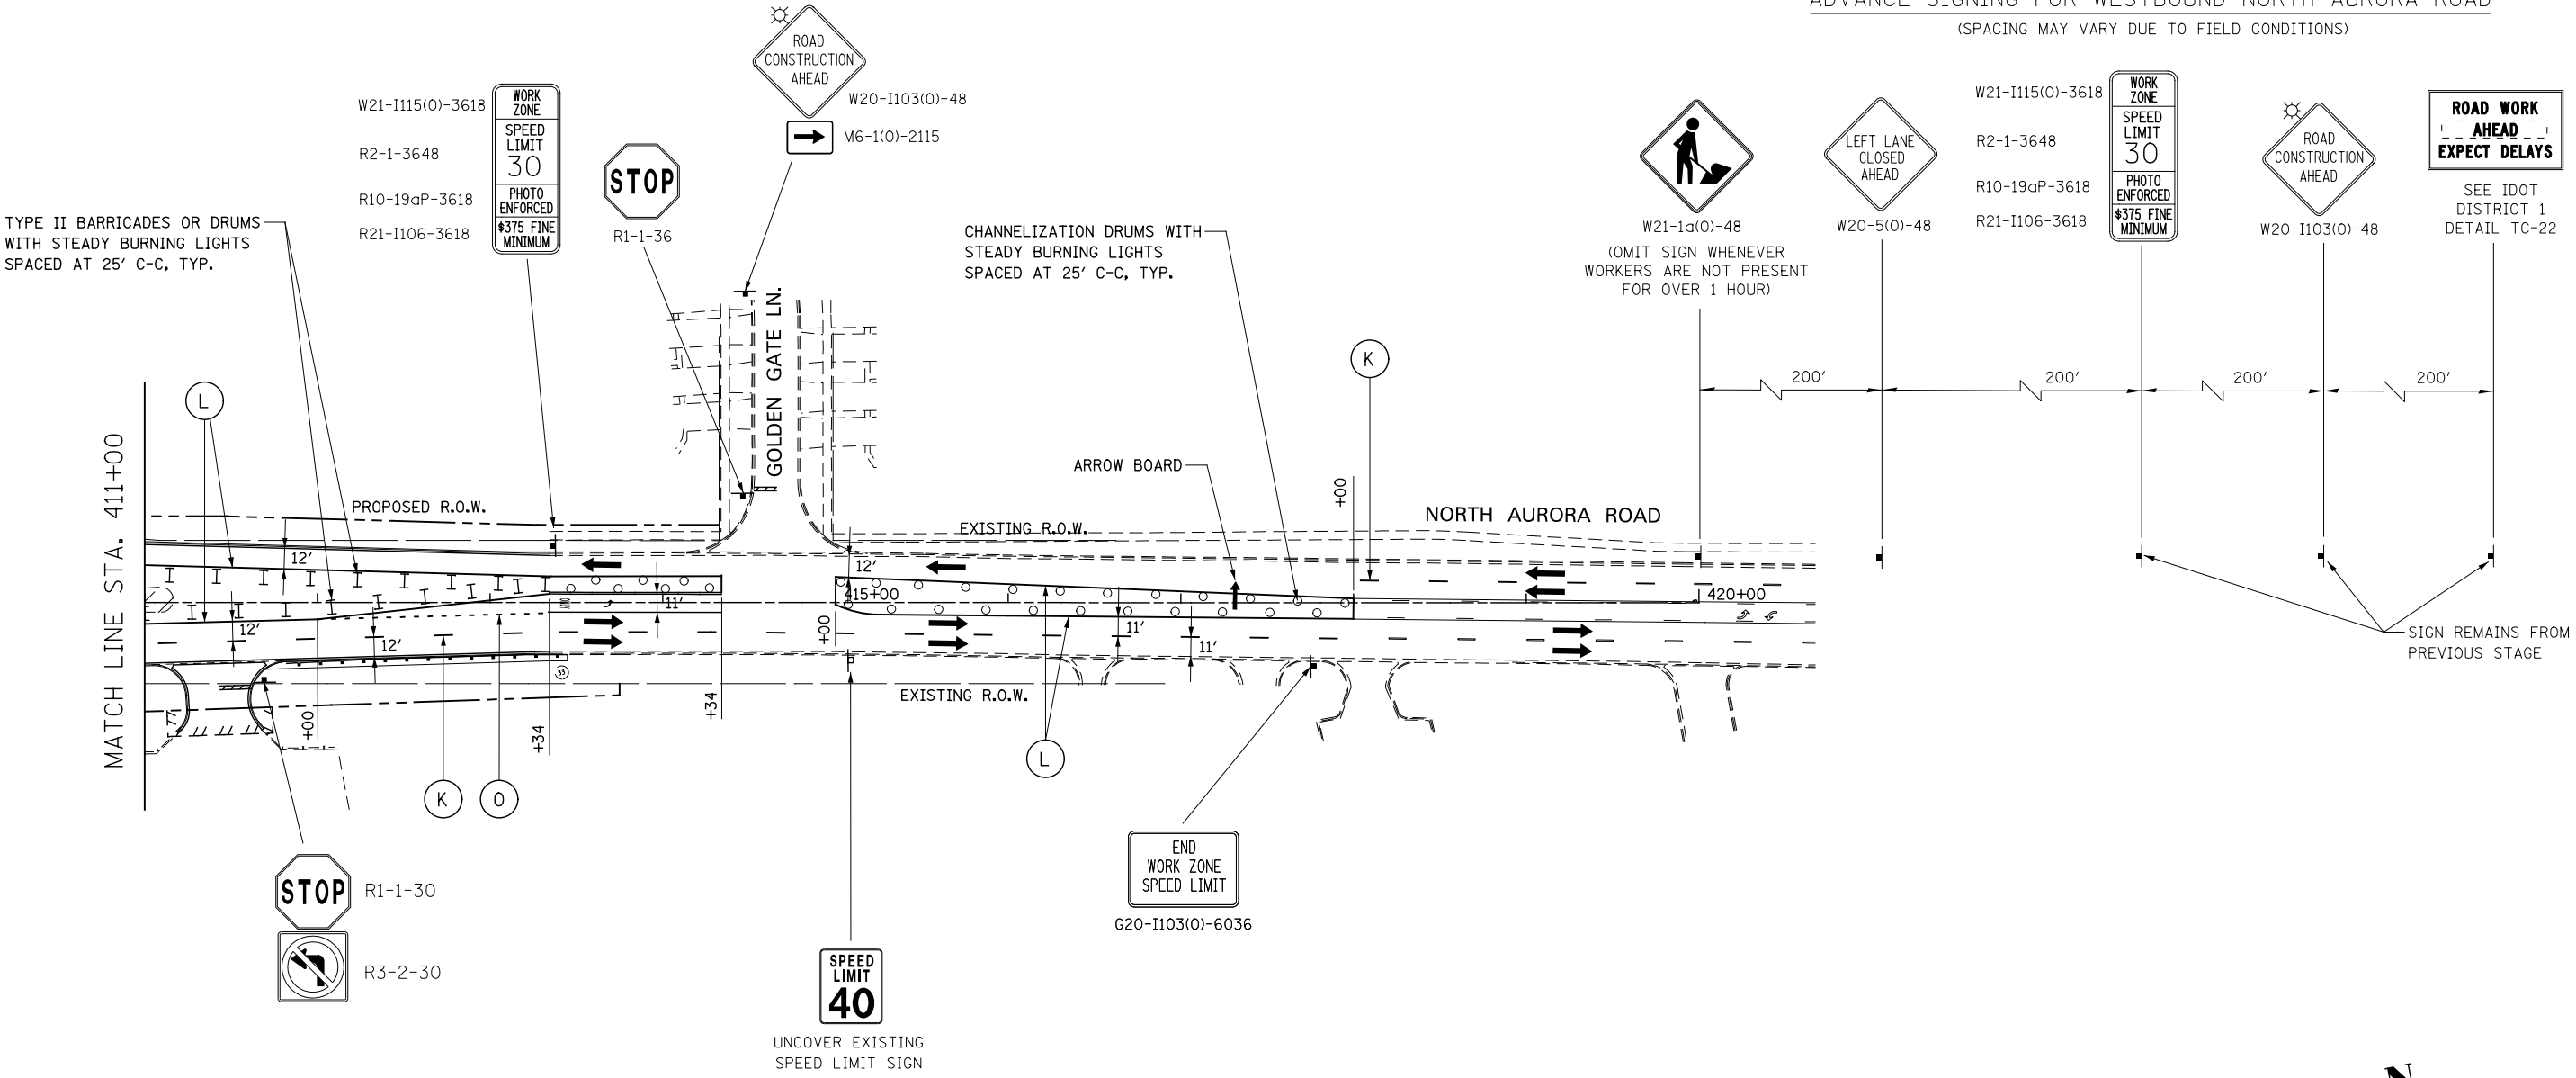

| | | | | | | | | | |
|------------------------|-----------|---|--|-------------------|-------------|--------------------|--------|--------------|-----------|
| DESIGNED <i>PJO</i> | REVISED - | STATE OF ILLINOIS DEPARTMENT OF TRANSPORTATION | MAINTENANCE OF TRAFFIC - STAGE 4 NORTH AURORA ROAD | | F.A.P. RTE. | SECTION | COUNTY | TOTAL SHEETS | SHEET NO. |
| DRAWN <i>KES</i> | REVISED - | | 338 | (112 & 113) WRS-7 | DUPAGE | 1156 | 270 | | |
| CHECKED <i>JCM</i> | REVISED - | | SCALE: AS SHOWN SHEET NO. 176 OF 195 SHEETS STA. 411+00 TO STA. 420+00 | | | CONTRACT NO. 60R30 | | | |
| DATE <i>12/14/2012</i> | REVISED - | | ILLINOIS FED. AID PROJECT | | | | | | |