



PLAN VIEW

* 8' AT NORTH AURORA ROAD

SHARED USE PATH JOINTING DETAIL

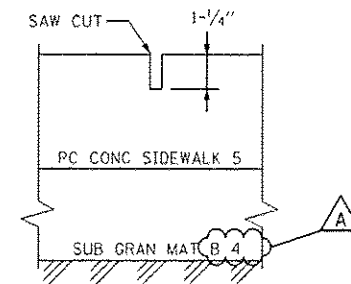

SECTION B-B

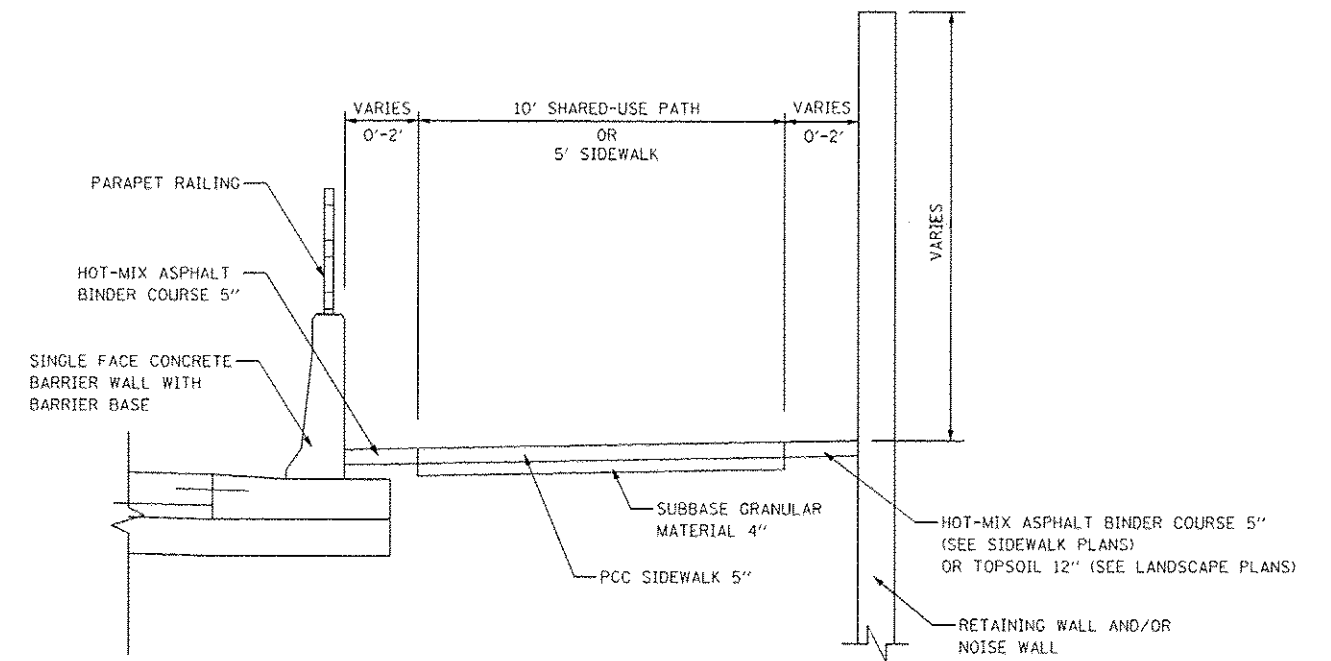

TYPICAL SIDEWALK SECTION

AT RETAINING WALL, NOISE WALL, AND/OR CONCRETE BARRIER

DESIGNED <i>PJO</i>	REVISED - ADDENDUM A 02/20/2013	STATE OF ILLINOIS DEPARTMENT OF TRANSPORTATION	SIDEWALK / SHARED-USE PATH DETAILS ILLINOIS ROUTE 59		F.A.P. RTE.	SECTION	COUNTY	TOTAL SHEETS	SHEET NO.	
DRAWN <i>KES</i>	REVISED -		SCALE: AS SHOWN	SHEET NO. 1 OF 1 SHEETS	STA.	TO STA.	338	(112 & 113) WRS-7	DUPAGE	1156 358
CHECKED <i>JCM</i>	REVISED -		CONTRACT NO. 60R30							
DATE <i>12/14/2012</i>	REVISED -		ILLINOIS FED. AID PROJECT							