



101

102

103

PROPOSED ϕ AURORA AVENUE

AURORA AVENUE

COMB CC&G TB6.24 (DEPRESSED CURB)

DRIVEWAY MEDIAN DETAIL A

+49.3

+47.4

R = 30'

R = 30'

COMB CC&G TB6.12

COMB CC&G TB6.12

EXISTING R.O.W.


+83.1
81.7' RT

+21.8
66.3' RT

R = 87.5'

+15.1
81.7' RT

DRIVEWAY MEDIAN
DETAIL A

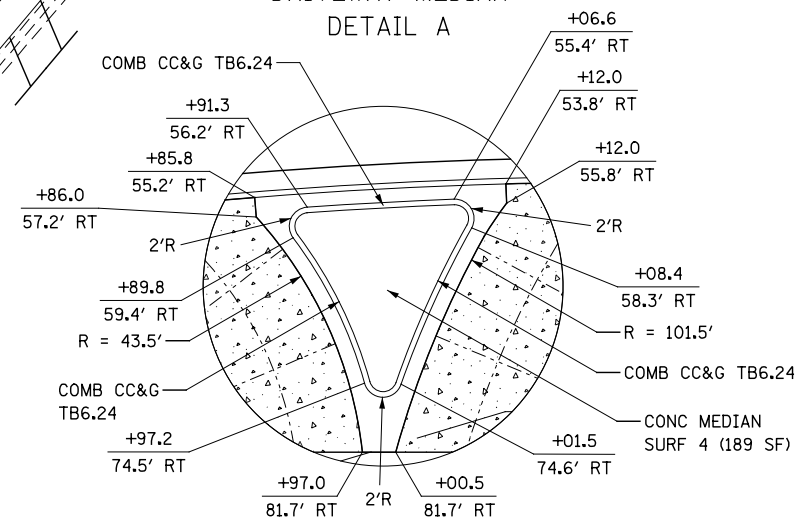

LEGEND:

PORTLAND CEMENT CONCRETE DRIVEWAY PAVEMENT, 8 INCH
SUBBASE GRANULAR MATERIAL, TYPE B 4"



DESIGNED	PJO	REVISED	-
DRAWN	KES	REVISED	-
CHECKED	JCM	REVISED	-
DATE	12/14/2012	REVISED	-

STATE OF ILLINOIS
DEPARTMENT OF TRANSPORTATION

DRIVEWAY DETAILS
AURORA AVENUE - STA 101+99

SCALE: AS SHOWN SHEET NO. 18 OF 37 SHEETS STA. TO STA.

F.A.P. RTE.	SECTION	COUNTY	TOTAL SHEETS	SHEET NO.
338	(112 & 113) WRS-7	DUPAGE	1156	390
CONTRACT NO. 60R30				

ILLINOIS FED. AID PROJECT