


	REVISIONS		<h3>THRUST BLOCKING</h3>		SCALE: NOT TO SCALE CHECKED: DF DATE: 1/04 DRAWN: NM EXHIBIT III-C-3
	DATE:	BY:			

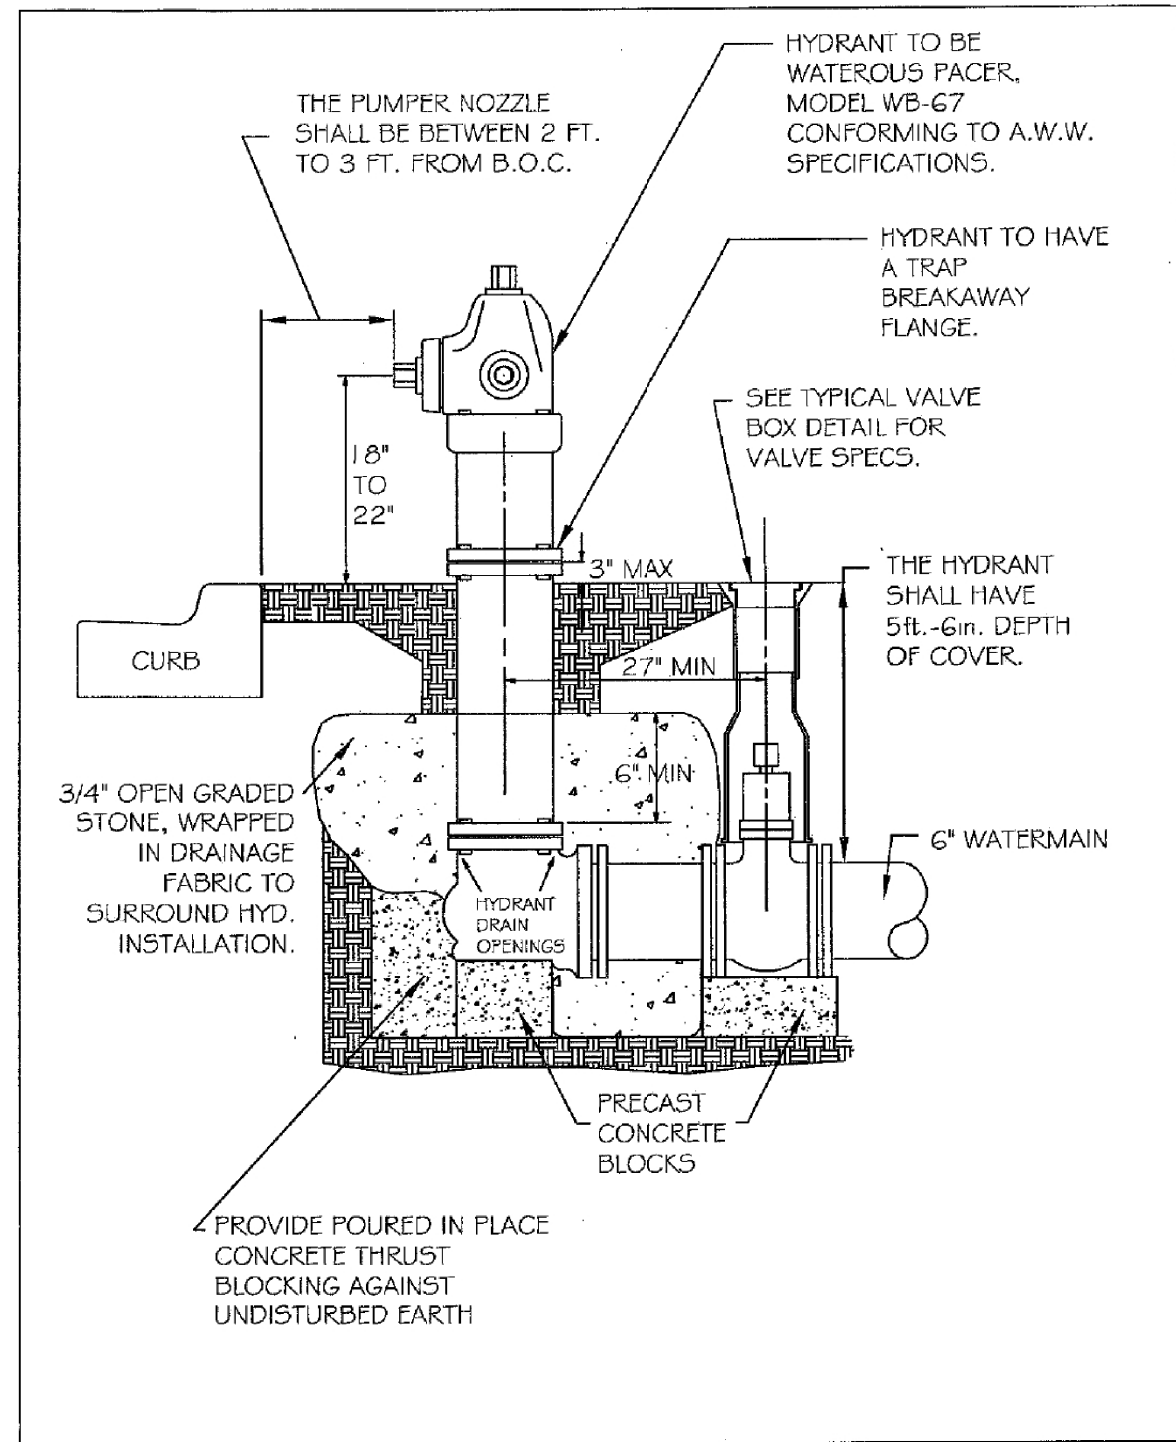

	REVISIONS		<h3>HYDRANT INSTALLATION</h3>		SCALE: NOT TO SCALE CHECKED: DF DATE: 8/02 DRAWN: NM/SAZ EXHIBIT III-C-7
	DATE:	BY:			
	1/04	SAZ, redrawn			

DESIGNED	PJO	REVISED	-
DRAWN	KES	REVISED	-
CHECKED	JCM	REVISED	-
DATE	12/14/2012	REVISED	-

**STATE OF ILLINOIS
DEPARTMENT OF TRANSPORTATION**

WATER MAIN STANDARD DRAWINGS CITY OF AURORA			
SCALE: AS SHOWN	SHEET NO. 8 OF 8 SHEETS	STA.	TO STA.

F.A.P. RTE.	SECTION	COUNTY	TOTAL SHEETS	SHEET NO.
338	(112 & 113) WRS-7	DUPAGE	1156	517
WAT STD-8		CONTRACT NO. 60R30		
ILLINOIS FED. AID PROJECT				