



TEMPORARY TRAFFIC SIGNAL STAGE 3B

* SIGNAL SECTIONS TO BE BAGGED AS SHOWN ON THE CABLE PLAN. SOUTHBOUND LEFT TURN PROHIBITED.
 ** SPLIT PHASING FOR EASTBOUND AND WESTBOUND DIRECTIONS.

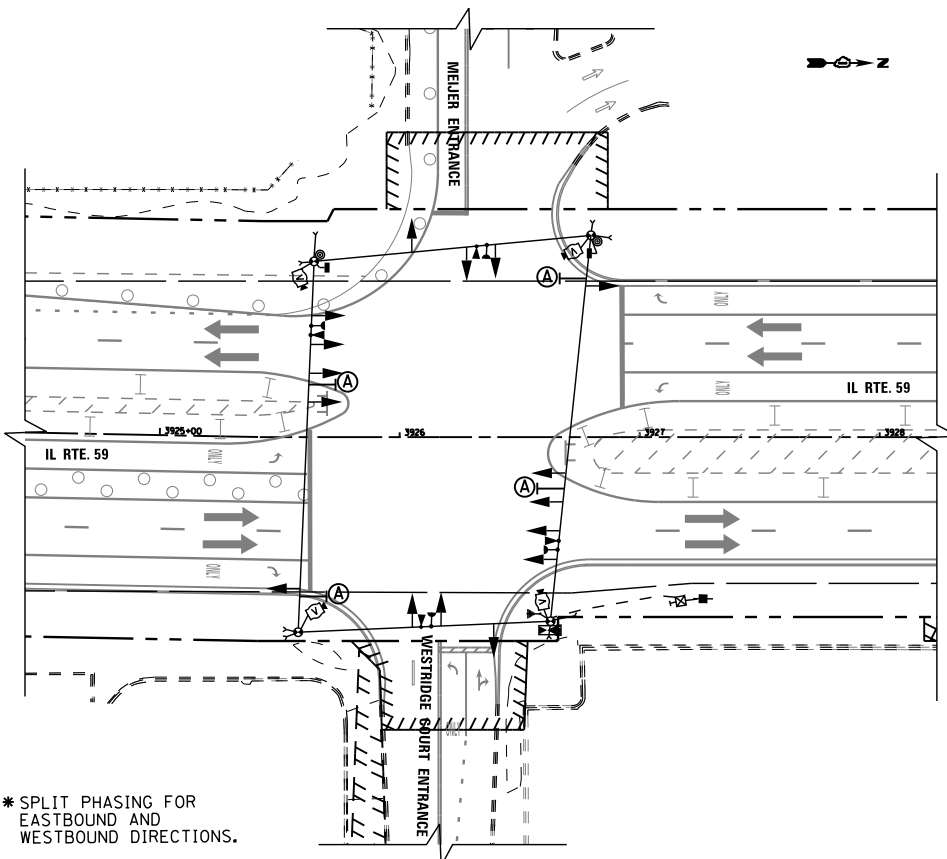


TEMPORARY TRAFFIC SIGNAL STAGE 4

* SPLIT PHASING FOR EASTBOUND AND WESTBOUND DIRECTIONS.

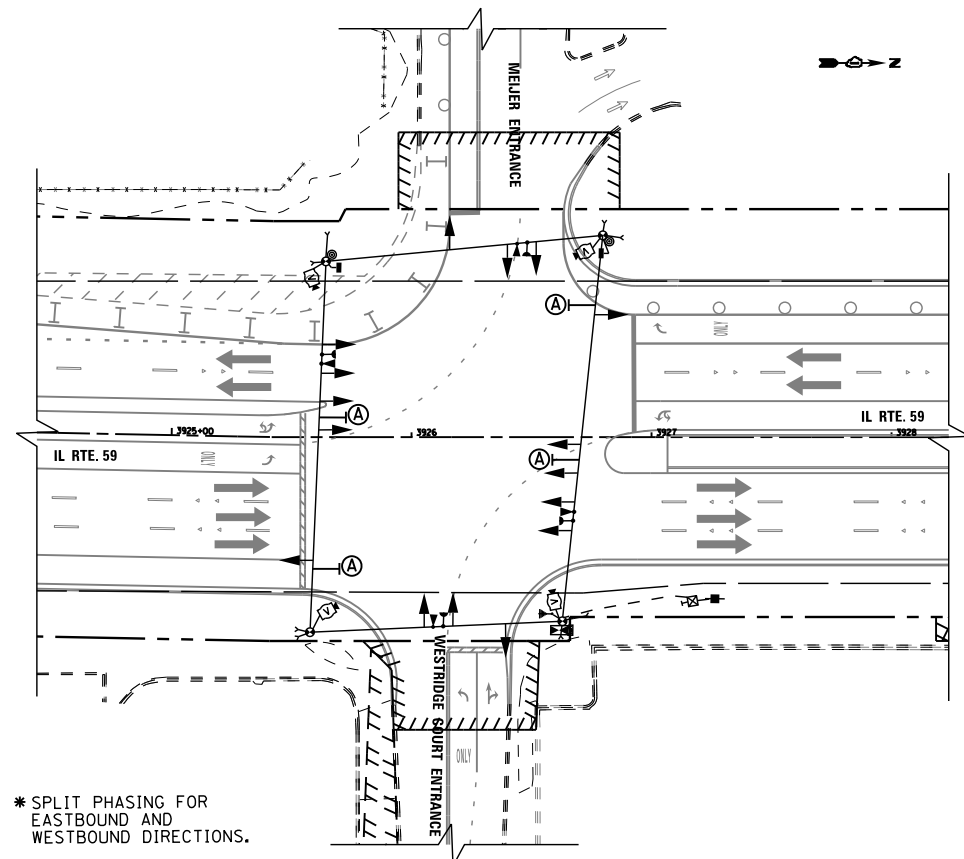

TEMPORARY TRAFFIC SIGNAL STAGE 4A

* SPLIT PHASING FOR EASTBOUND AND WESTBOUND DIRECTIONS.

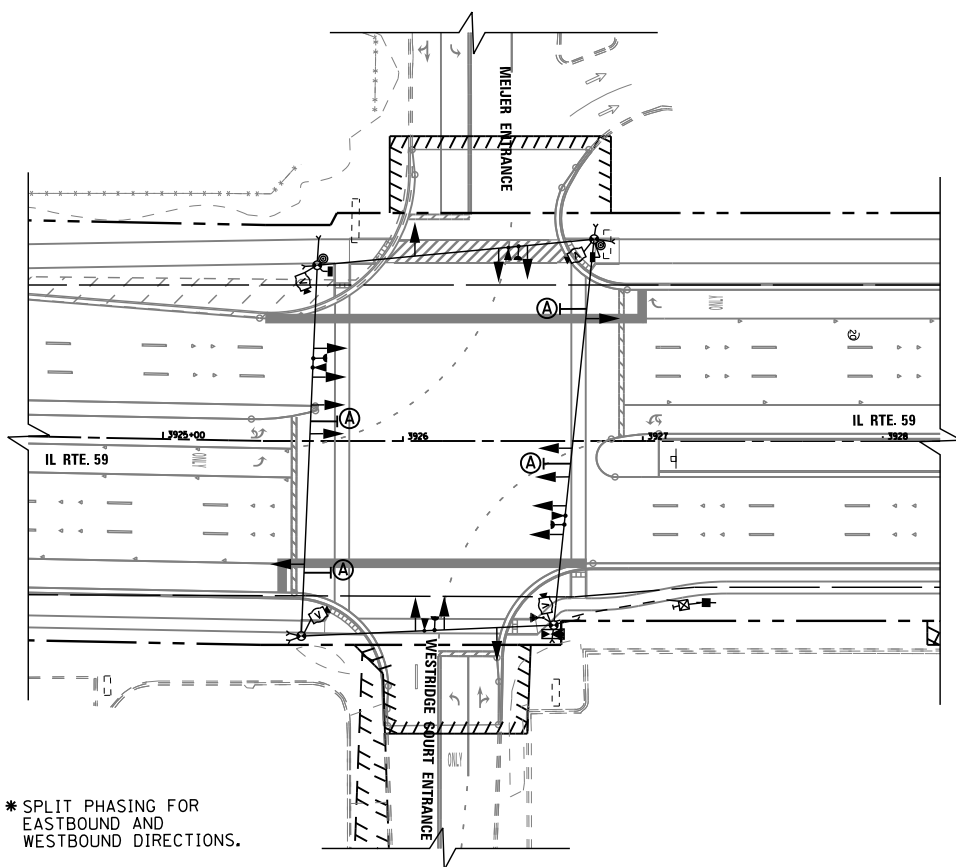

TEMPORARY TRAFFIC SIGNAL FINAL CONDITION

* SPLIT PHASING FOR EASTBOUND AND WESTBOUND DIRECTIONS.

FILE NAME =	USER NAME = \$USER\$	DESIGNED - DW	REVISED -
K:\Projects\090059\Design\Sheet Files\679rwa59tempMR3.dgn		DRAWN - JDH	REVISED -
	PLOT SCALE = \$SCALE\$	CHECKED - KMM	REVISED -
	PLOT DATE = 12/6/2012	DATE -	REVISED -

**STATE OF ILLINOIS
 DEPARTMENT OF TRANSPORTATION**

**TEMPORARY TRAFFIC SIGNAL INSTALLATION
 MOT STAGING PLAN (2 OF 2)
 IL RTE 59 AT COMMERCIAL DRIVEWAY (MEIJER ENTRANCE)**
 SCALE: NTS SHEET NO. 3 OF 3 SHEETS STA. TO STA.

F.A. RTE.	SECTION	COUNTY	TOTAL SHEETS	SHEET NO.
338	(112 & 113) WRS-7	DUPAGE	1156	616
TS-24		CONTRACT NO. 60R30		
ILLINOIS FED. AID PROJECT				