




TEMPORARY TRAFFIC SIGNAL STAGE 3A

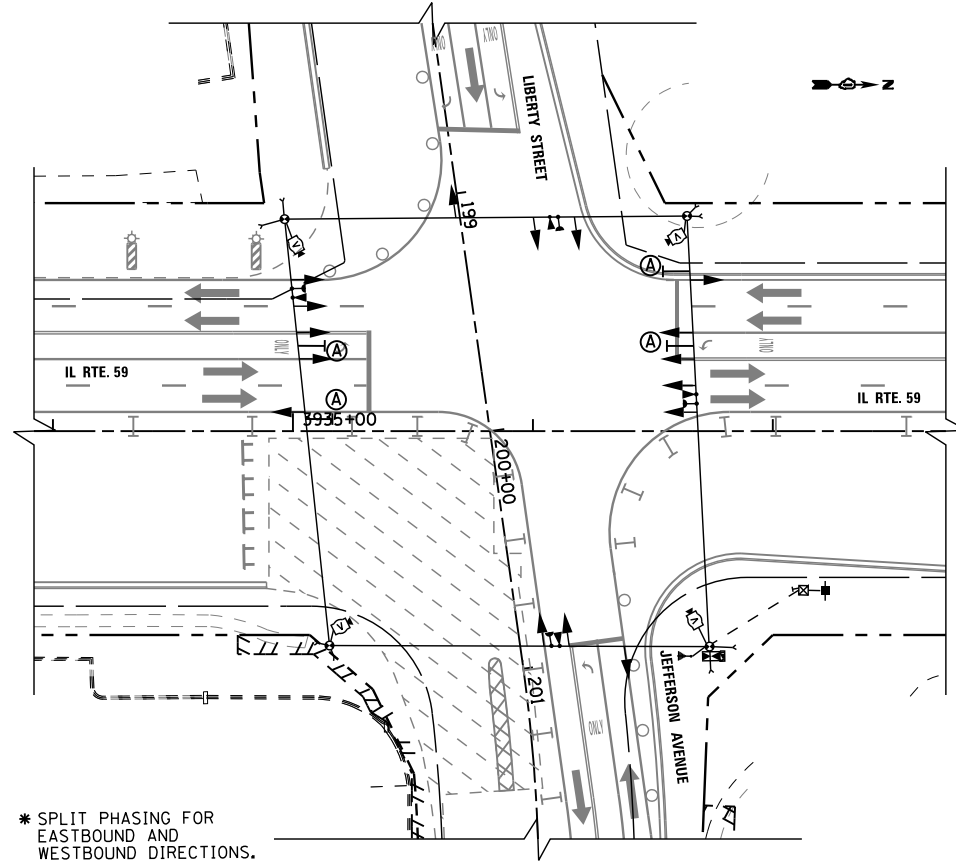


TEMPORARY TRAFFIC SIGNAL STAGE 3B

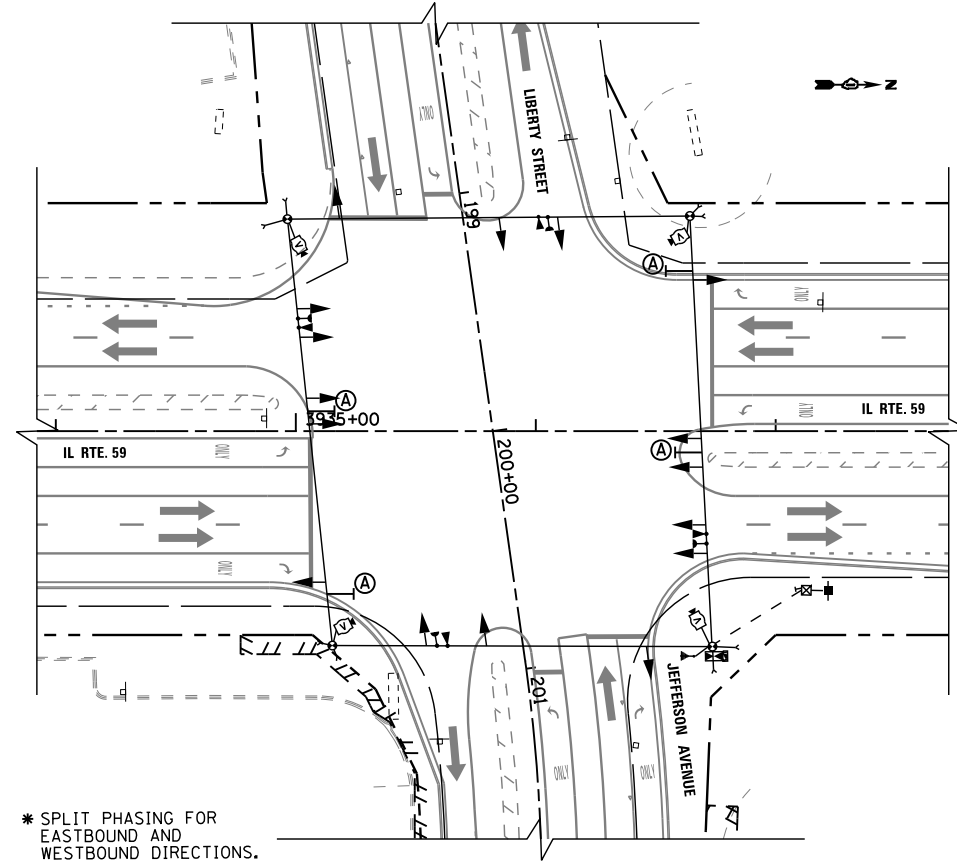

TEMPORARY TRAFFIC SIGNAL STAGE 4

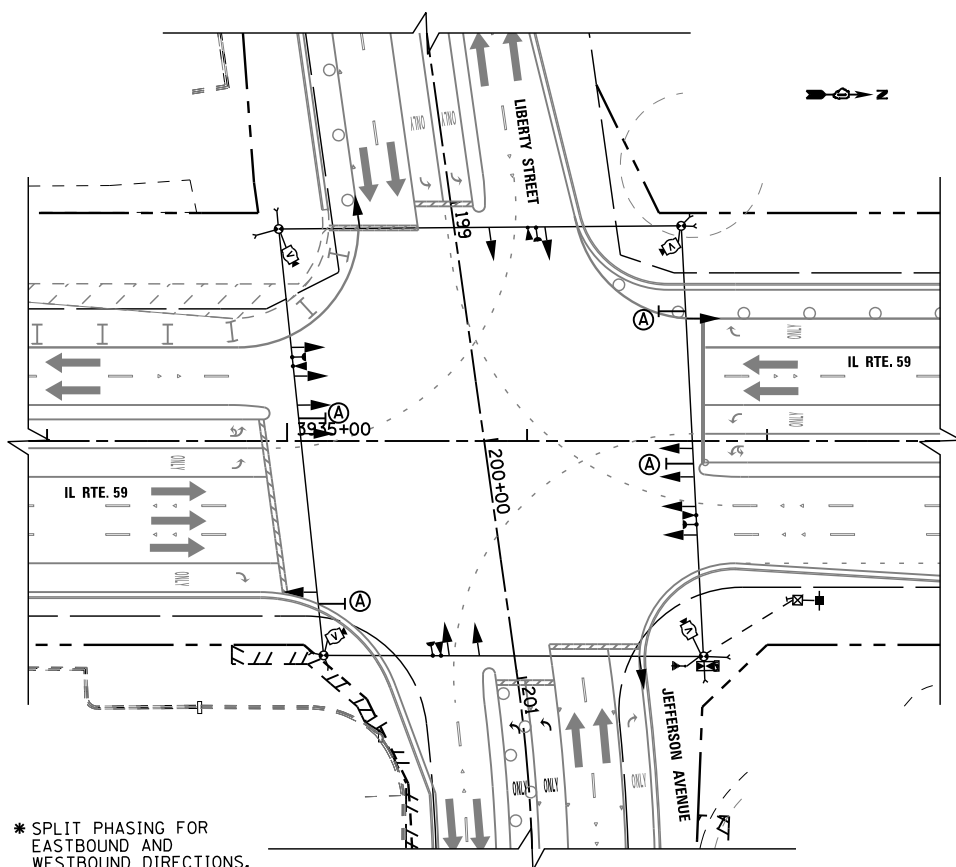

TEMPORARY TRAFFIC SIGNAL STAGE 4A

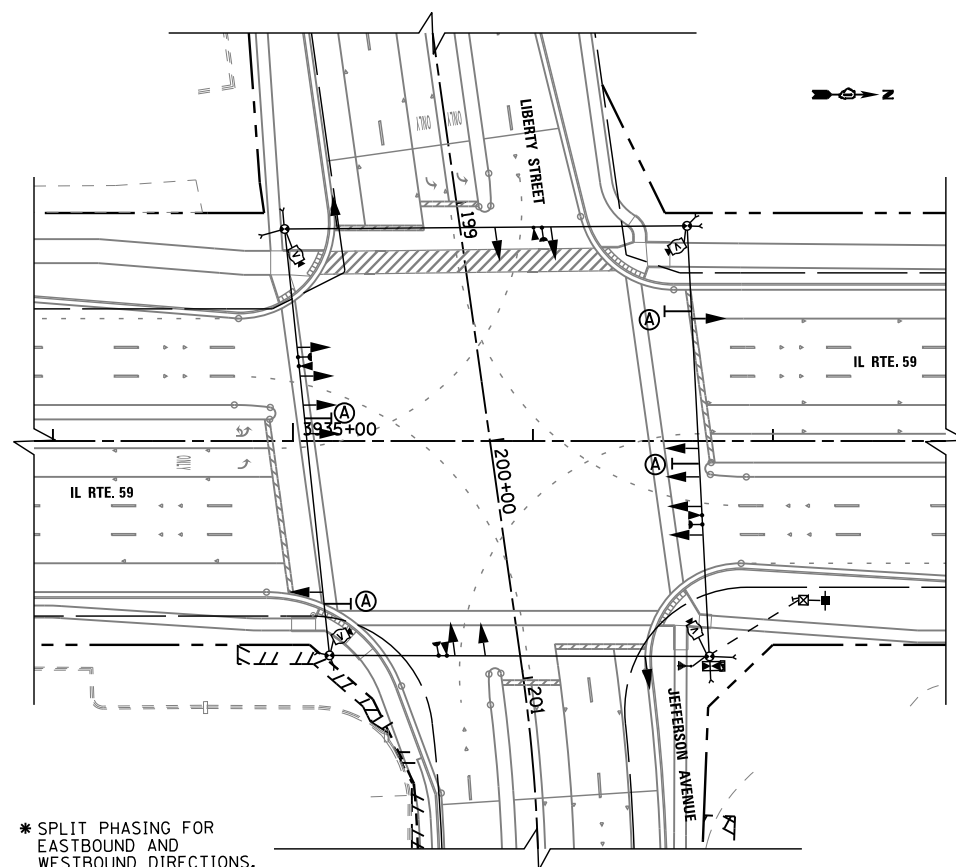

TEMPORARY TRAFFIC SIGNAL FINAL CONDITION

FILE NAME =	USER NAME = \$USER\$	DESIGNED - DW	REVISED -
K:\Projects\090059\Design\Sheet Files\679rwa59templ.J3.dgn		DRAWN - JDH	REVISED -
	PLOT SCALE = \$SCALE\$	CHECKED - KMM	REVISED -
	PLOT DATE = 12/6/2012	DATE -	REVISED -

**STATE OF ILLINOIS
 DEPARTMENT OF TRANSPORTATION**

TEMPORARY TRAFFIC SIGNAL INSTALLATION MOT STAGING PLAN (2 OF 2) IL RTE 59 AT LIBERTY ST /JEFFERSON AVE	
SCALE: NTS	SHEET NO. 3 OF 3 SHEETS STA. TO STA.

F.A. RTE.	SECTION	COUNTY	TOTAL SHEETS	SHEET NO.
338	(112 & 113) WRS-7	DUPAGE	1156	624
TS-32		CONTRACT NO. 60R30		
ILLINOIS FED. AID PROJECT				