


\* NOISE WALL / RETAINING WALL LANDSCAPE DETAIL

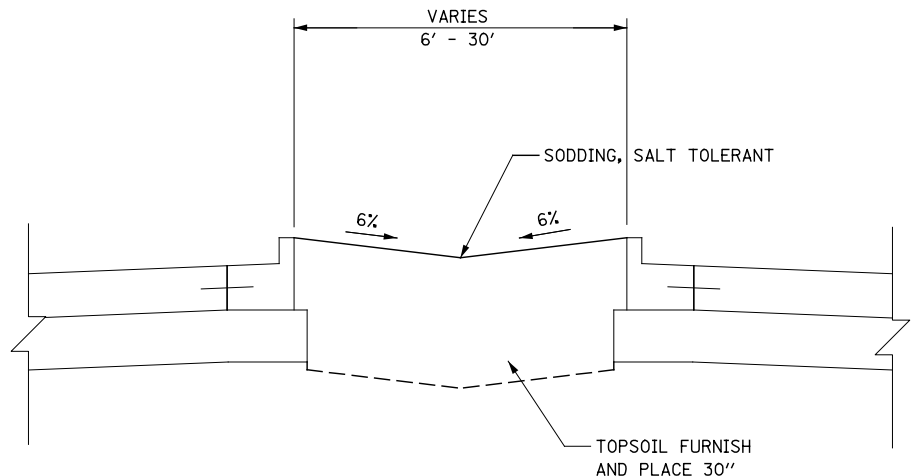

TYPICAL LANDSCAPED MEDIAN DETAIL

GENERAL LANDSCAPING NOTES:

1. WEED CONTROL, PRE-EMERGENT GRANULAR HERBICIDE SHALL BE USED FOR ALL NEWLY INSTALLED PLANT MATERIAL, INCLUDING: TREES, SHRUBS, VINES, AND PERENNIAL BEDS.
2. THE USE OF PHOSPHOROUS FERTILIZER NUTRIENTS SHALL BE OMITTED AS SPECIFIED IN SECTIONS 250 AND 252 OF THE STANDARD SPECIFICATIONS FOR SEEDING, CLASS 2A AND SODDING, SALT TOLERANT AREAS.
3. NO FERTILIZER NUTRIENTS SHALL BE USED ON SEEDING, CLASS 4A (MODIFIED) PER THE SPECIAL PROVISION.
4. THE ENGINEER WILL CONTACT FABIOLA QUIROZ OF THE ROADSIDE DEVELOPMENT UNIT AT (847) 705-4596, AT LEAST 7 DAYS PRIOR TO PLANTING FOR LAYOUT APPROVAL OF THE SEEDING, SODDING, TREES, SHRUBS, VINES AND PERENNIALS.
5. ALL EXISTING DRIVEWAY AND/OR ROADWAY PAVEMENT THAT IS TO BE REMOVED AND REPLACED WITH LANDSCAPING SHALL BE EXCAVATED TO ALLOW FOR THE PLACEMENT OF 30" OF TOPSOIL. THIS WORK SHALL BE PAID FOR AS TOPSOIL EXCAVATION AND PLACEMENT. ANY ADDITIONAL EXCAVATION REQUIRED FOR THE PLACEMENT OF THE 30" OF TOPSOIL SHALL BE CONSIDERED INCLUDED IN THE CONTRACT UNIT PRICE FOR TOPSOIL EXCAVATION AND PLACEMENT.
6. THE COST OF FURNISHING AND PLACING THE MULCH ALONG THE NOISEWALL/RETAINING WALL IS INCLUDED WITH THE PLANTINGS BEING INSTALLED.
7. TOPSOIL SHALL BE PAID FOR AS TOPSOIL EXCAVATION AND PLACEMENT.
- \* 8. THE DETAIL IS NOT TYPICAL FOR ALL WALLS, REFER TO LANDSCAPE PLANS FOR PLACEMENT OF VINES, PERENNIAL PLANTS, AND MULCH ALONG NOISEWALLS AND RETAINING WALLS.

DESIGNED	PJO	REVISED	-
DRAWN	KES	REVISED	-
CHECKED	JCM	REVISED	-
DATE	12/14/2012	REVISED	-

STATE OF ILLINOIS  
DEPARTMENT OF TRANSPORTATION

LANDSCAPE PLANS - DETAIL

SCALE: AS SHOWN SHEET NO. 1 OF 1 SHEETS STA. TO STA.

F.A.P. RTE.	SECTION	COUNTY	TOTAL SHEETS	SHEET NO.
338	(112 & 113) WRS-7	DUPAGE	1156	762
CONTRACT NO. 60R30				
ILLINOIS FED. AID PROJECT				