



MATCH LINE STA. 202+00

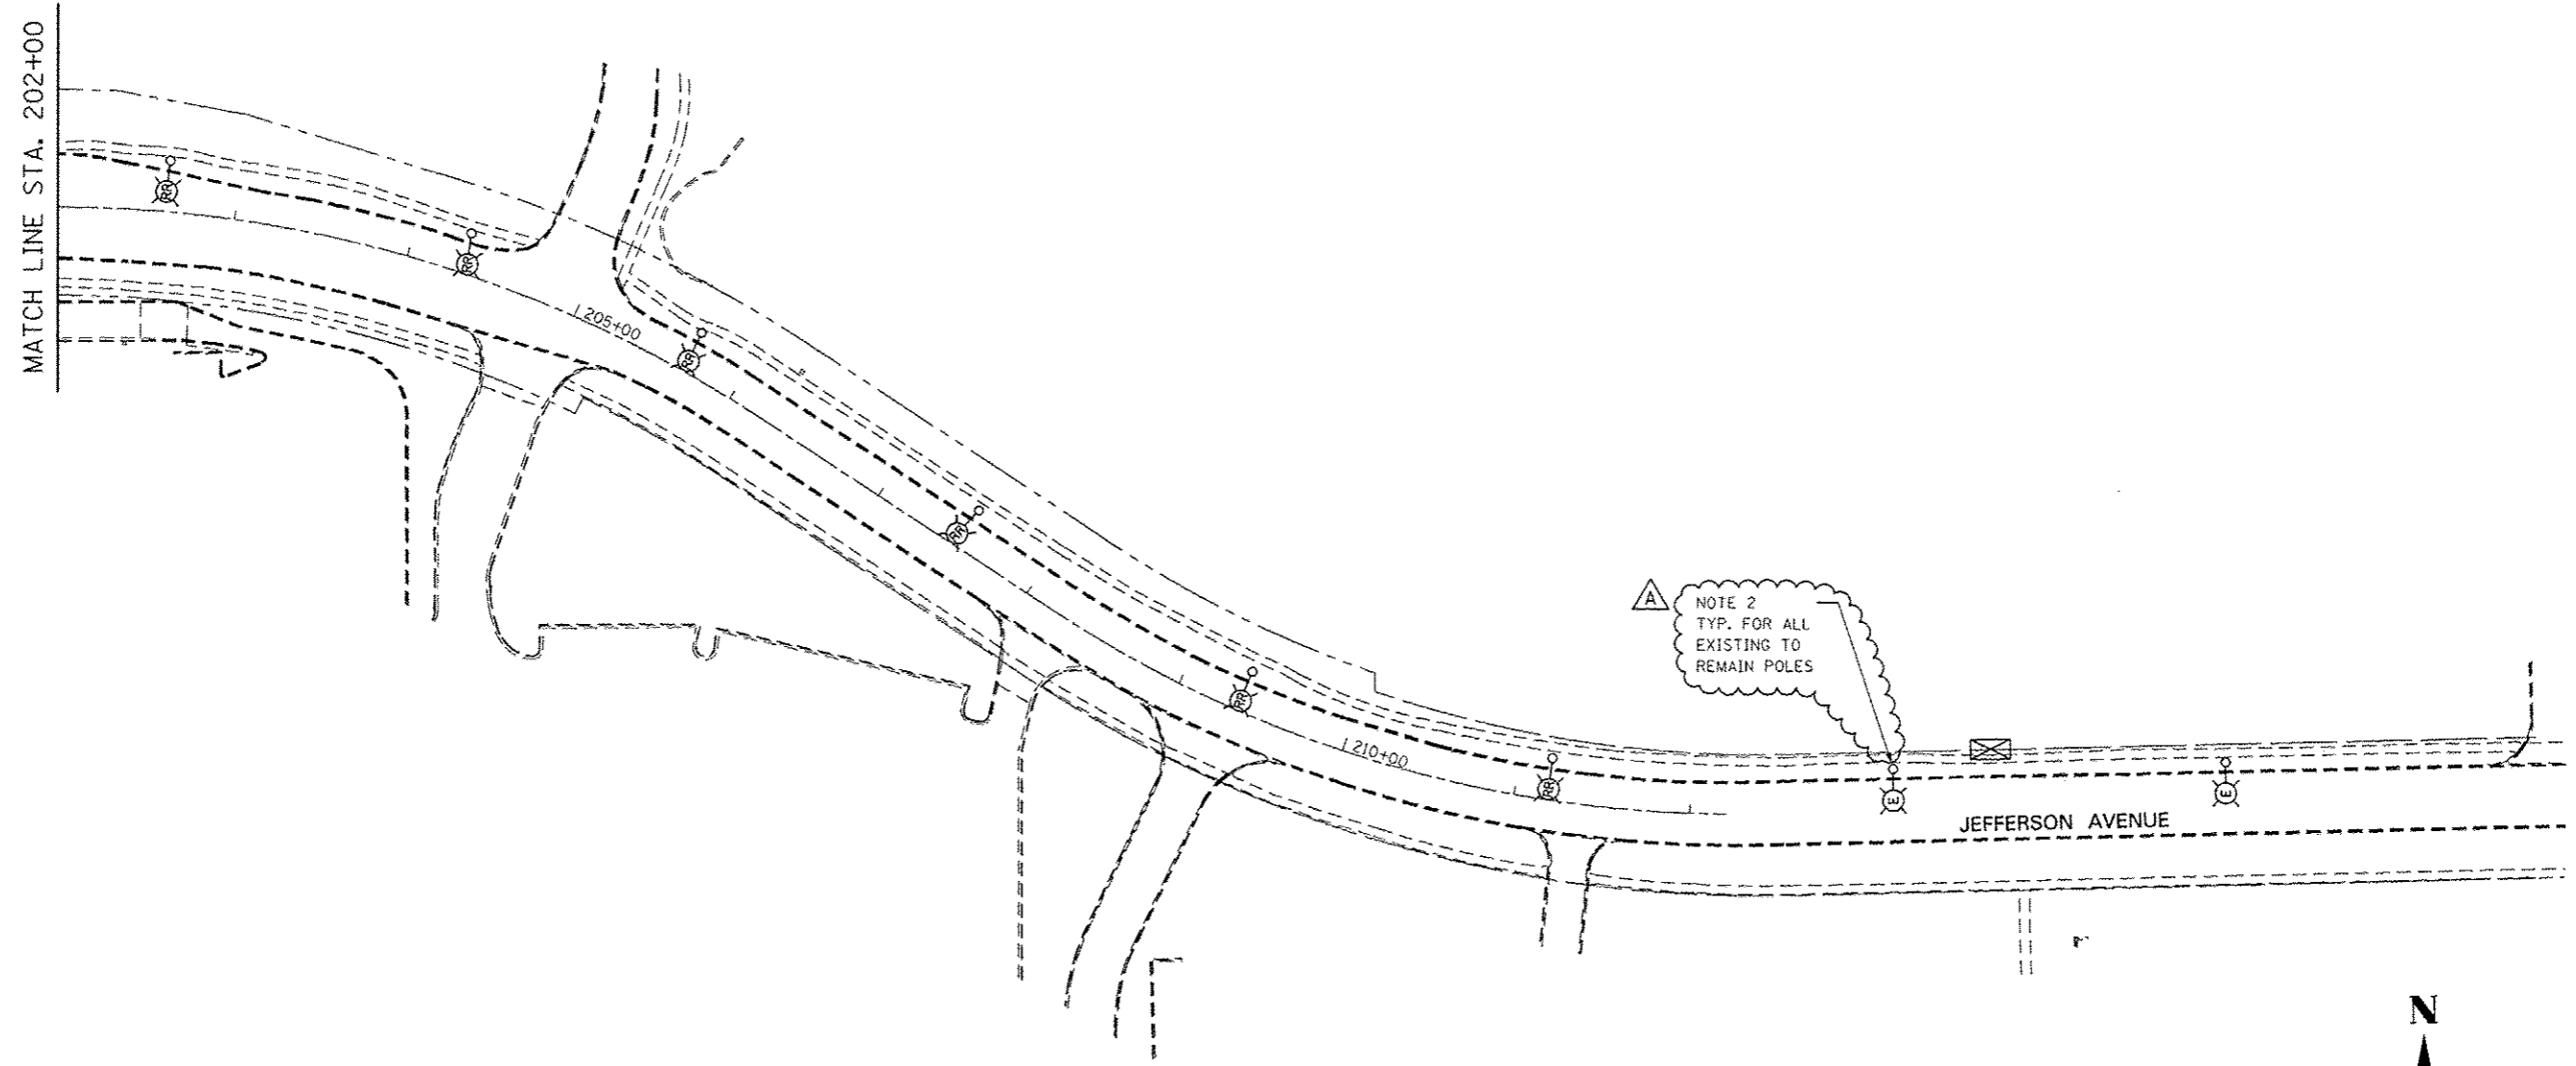

NOTES

- 1. FOR SYMBOL LIST AND ABBREVIATIONS, SEE SHEET LT-01.
- A 2. POLES ARE FED FROM CITY OF NAPERVILLE CONTROLLER.

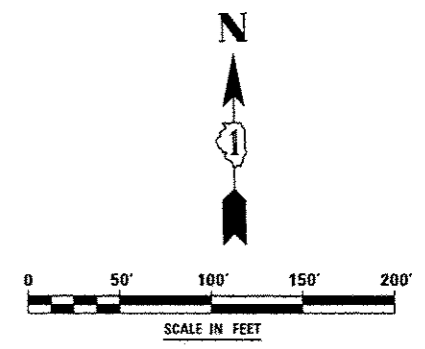

	DESIGNED <i>MCP</i>	REVISED - ADDENDUM A 02/20/2013	STATE OF ILLINOIS DEPARTMENT OF TRANSPORTATION	LIGHTING REMOVAL PLAN - JEFFERSON AVENUE			F.A.P. RTE.	SECTION	COUNTY	TOTAL SHEETS	SHEET NO.
	DRAWN <i>MLB</i>	REVISED -		338	(112 & 113) WRS-7	DUPAGE	1156	776			
	CHECKED <i>MCP</i>	REVISED -		LT-06			CONTRACT NO. 60R30				
	DATE <i>12/14/2012</i>	REVISED -		SCALE: AS SHOWN SHEET NO. 5 OF 10 SHEETS STA. TO STA.			ILLINOIS FED. AID PROJECT				