


DATE	
BY	
FINAL SURVEY	SURVEYED
NOTE BOOK	PLOTTED
NO.	AREAS CHECKED

DATE	
BY	
ORIGINAL SURVEY	SURVEYED
NOTE BOOK	PLOTTED
NO.	AREAS CHECKED

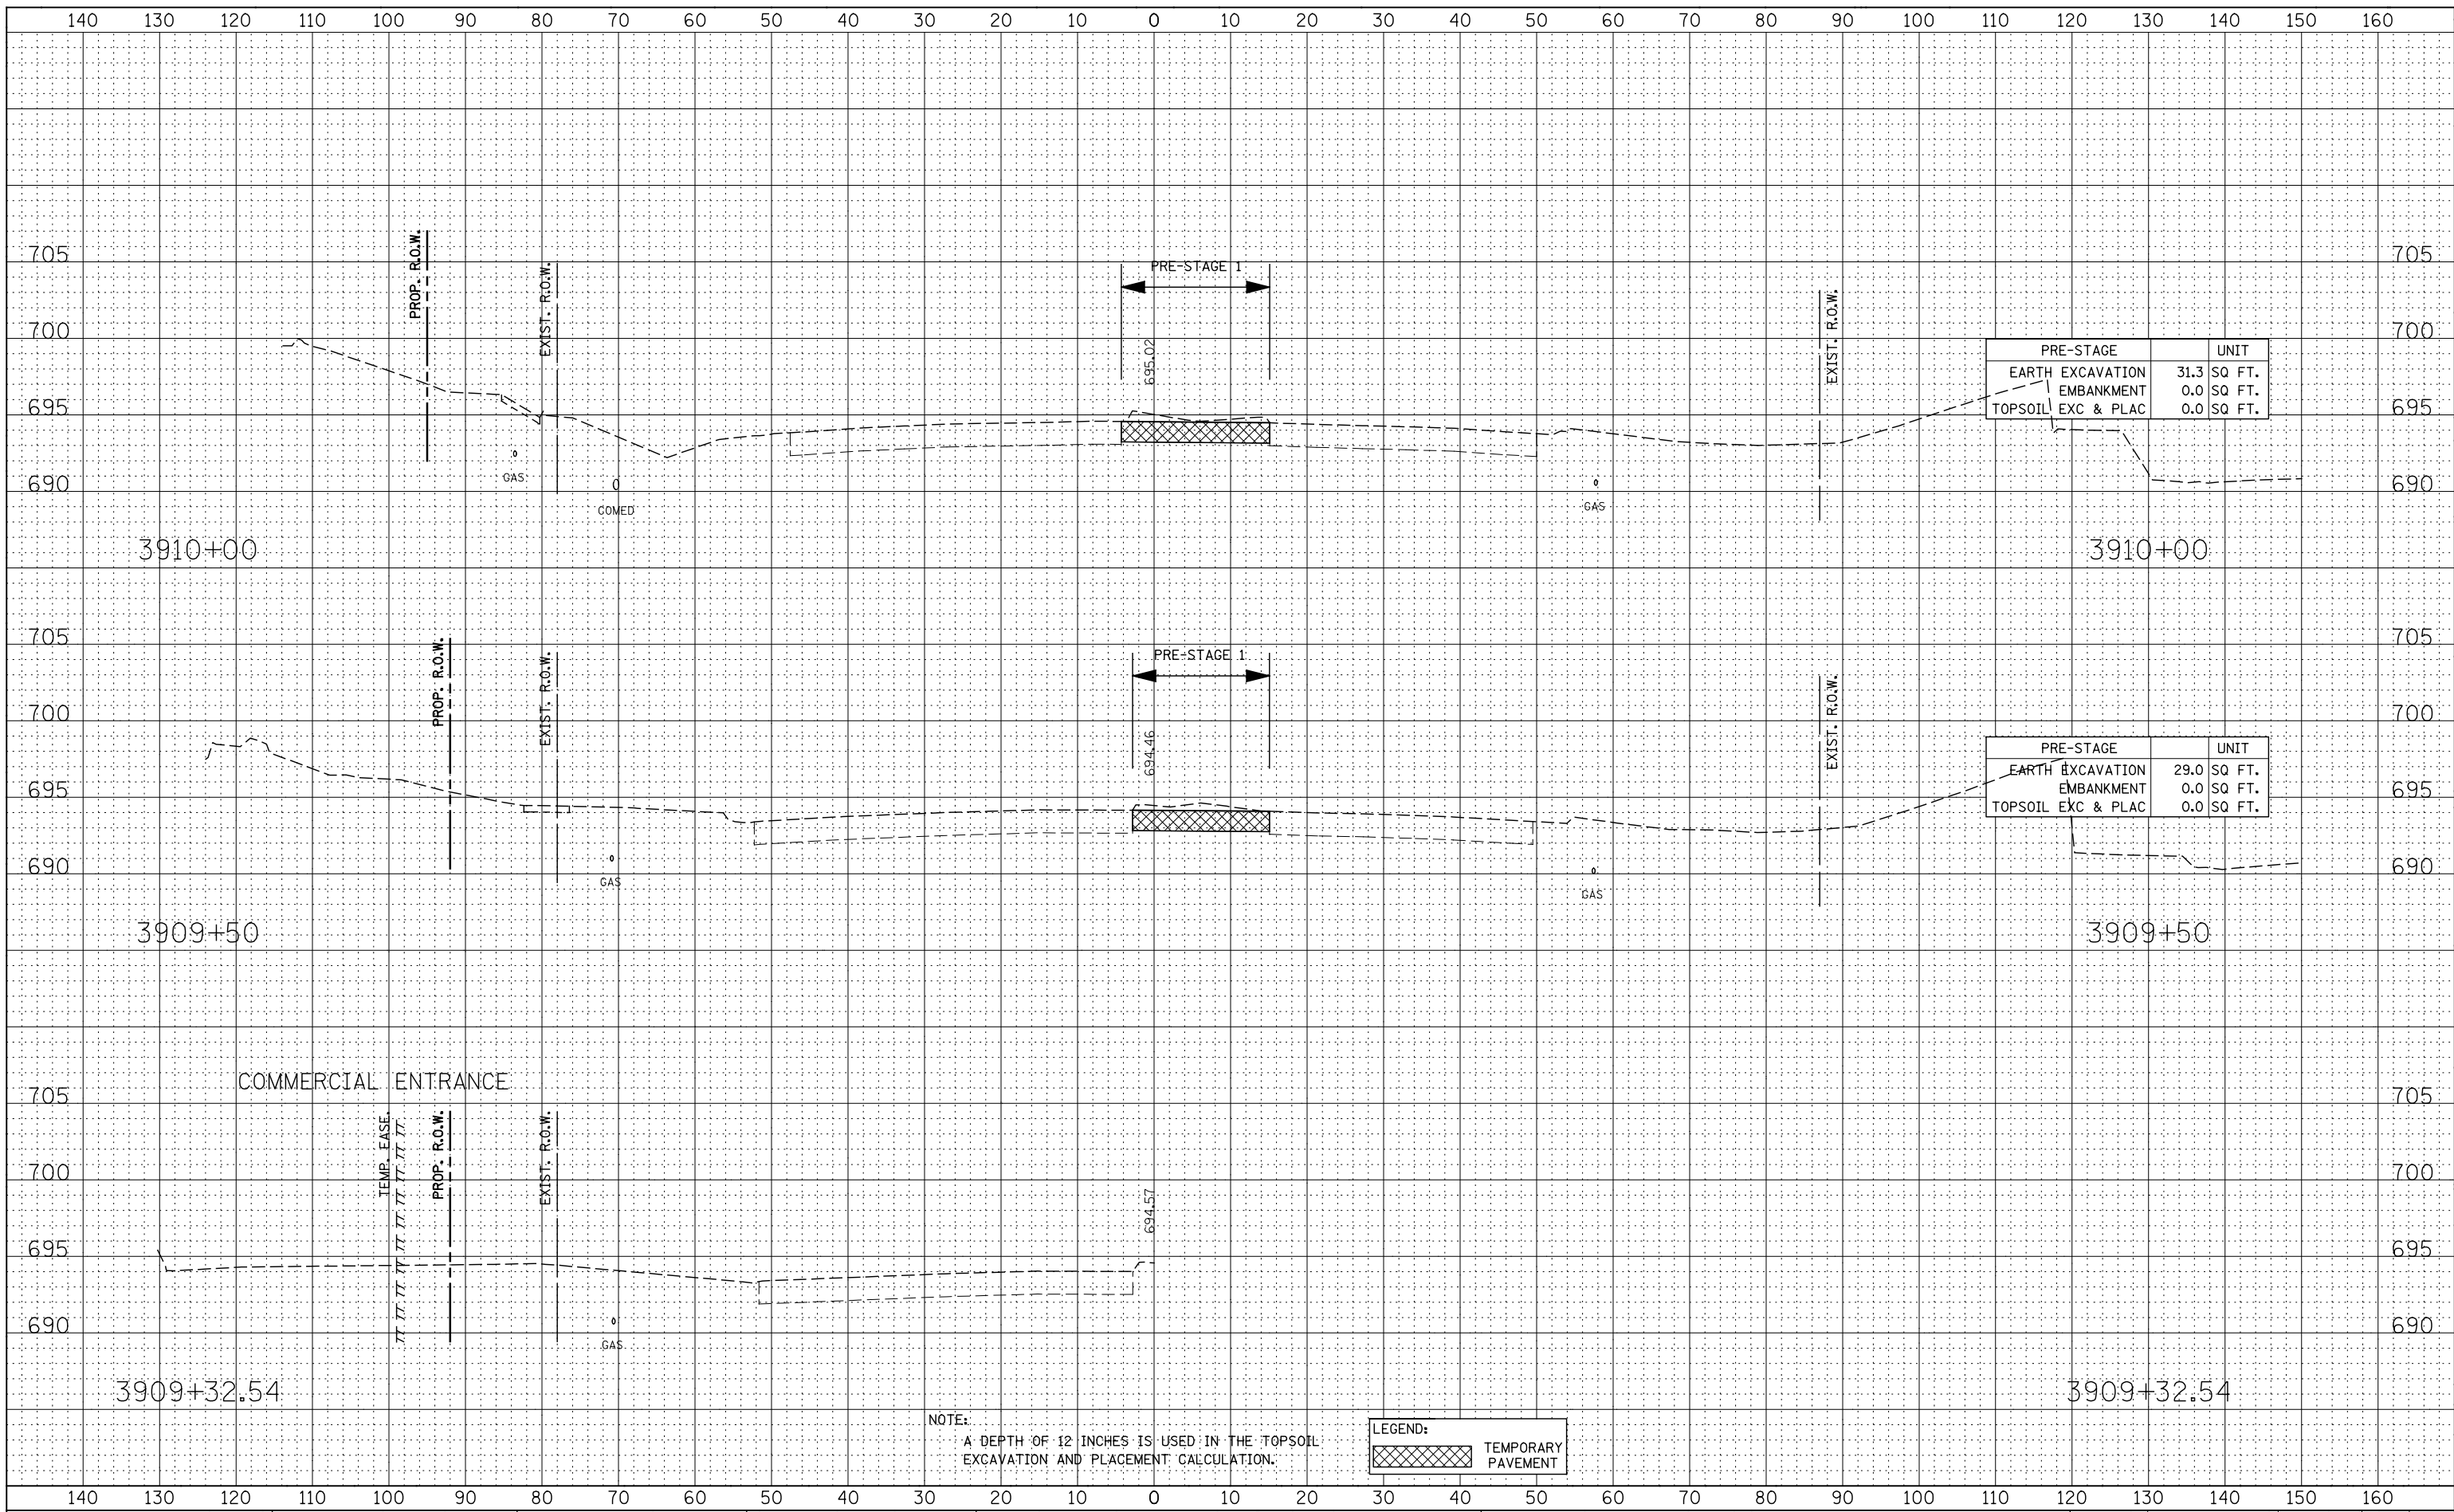

PRE-STAGE		UNIT	
EARTH EXCAVATION	31.3	SQ FT.	
EMBANKMENT	0.0	SQ FT.	
TOPSOIL EXC & PLAC	0.0	SQ FT.	

PRE-STAGE		UNIT	
EARTH EXCAVATION	29.0	SQ FT.	
EMBANKMENT	0.0	SQ FT.	
TOPSOIL EXC & PLAC	0.0	SQ FT.	

NOTE:  
A DEPTH OF 12 INCHES IS USED IN THE TOPSOIL EXCAVATION AND PLACEMENT CALCULATION.

LEGEND:	
	TEMPORARY PAVEMENT