


DATE	BY
DESIGNED	RTA
DRAWN	KES
CHECKED	PJO
DATE	12/14/2012

DATE	BY
DESIGNED	RTA
DRAWN	KES
CHECKED	PJO
DATE	12/14/2012

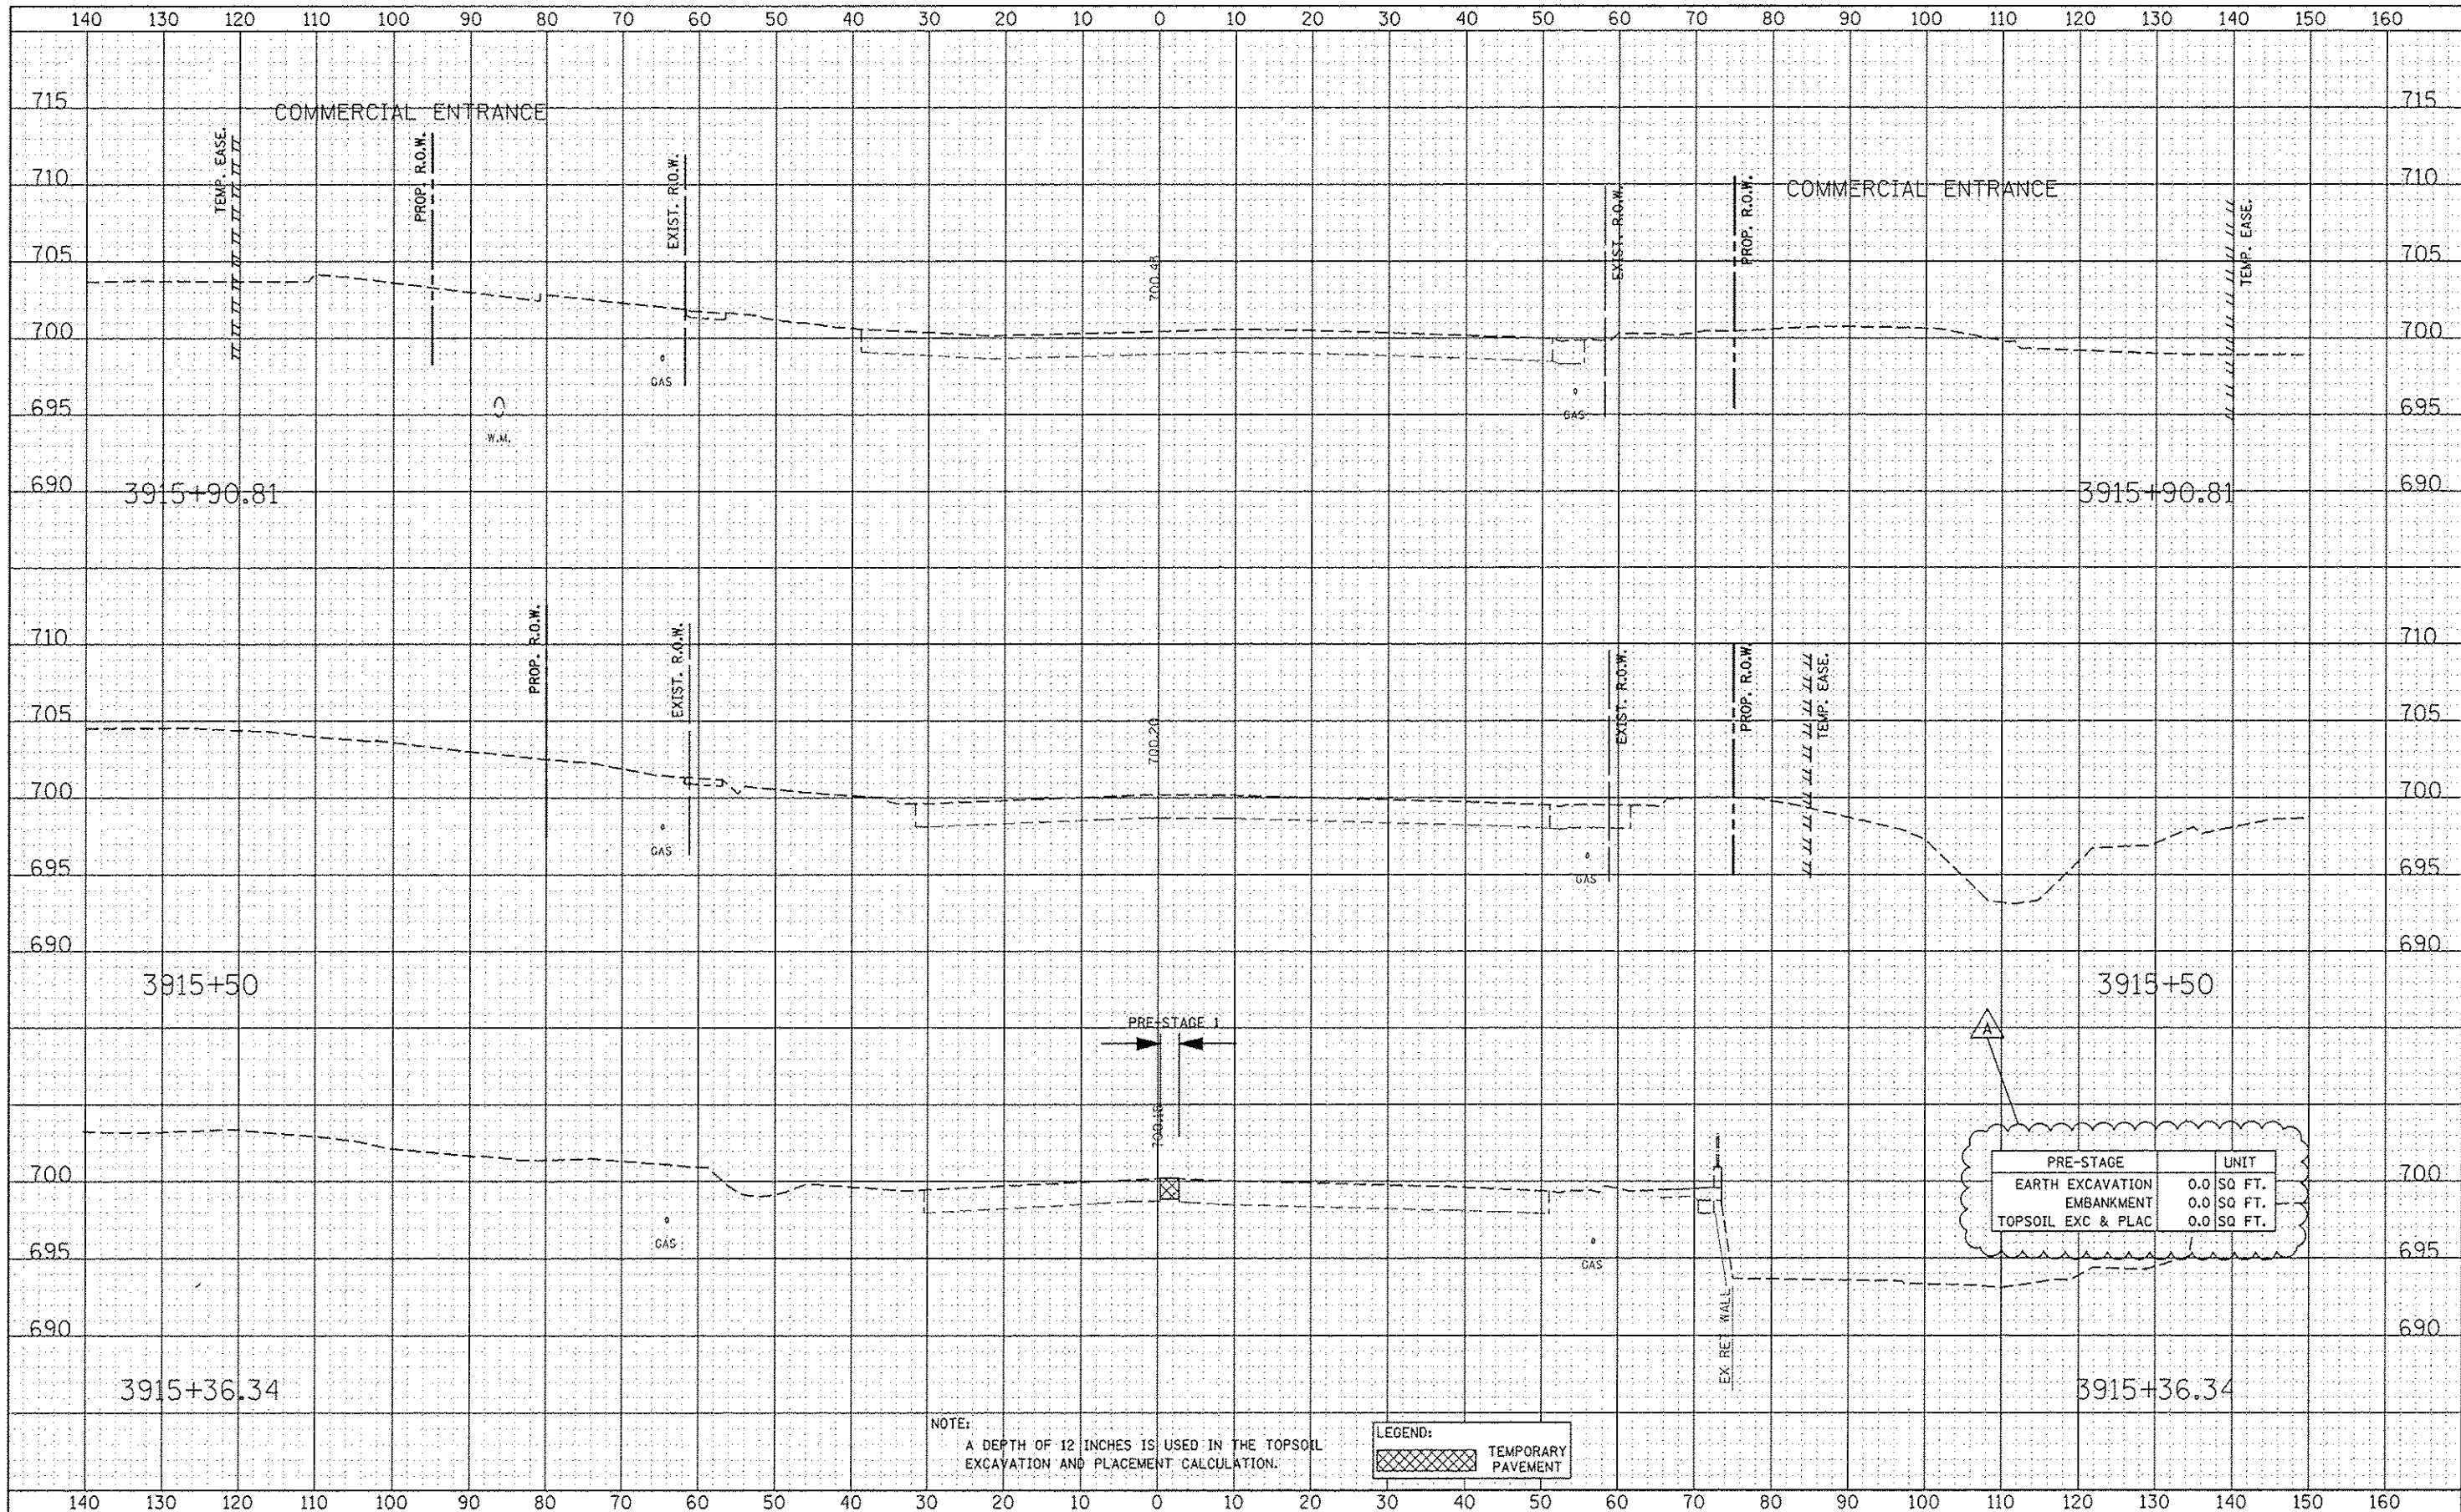

NOTE:
A DEPTH OF 12 INCHES IS USED IN THE TOPSOIL EXCAVATION AND PLACEMENT CALCULATION.

LEGEND:
[Hatched Box] TEMPORARY PAVEMENT

DESIGNED	RTA	REVISED	ADDENDUM A 02/20/2013
DRAWN	KES	REVISED	
CHECKED	PJO	REVISED	
DATE	12/14/2012	REVISED	

STATE OF ILLINOIS
DEPARTMENT OF TRANSPORTATION

ILLINOIS ROUTE 59 PRE-STAGE CROSS-SECTIONS		F.A.P. RTE.	SECTION	COUNTY	TOTAL SHEET NO.
SCALE:		338	(112 & 113) WRS-7	DUPAGE	1156 925
SHEET NO. 12 OF 64 SHEETS		STA. 3915+36.34 TO STA. 3915+90.81		CONTRACT NO. 60R30	
		ILLINOIS FED. AID PROJECT			