


DATE	3/11/12
DESIGNED	RTA
DRAWN	KES
CHECKED	PJO
DATE	12/14/2012

DATE	3/11/12
DESIGNED	RTA
DRAWN	KES
CHECKED	PJO
DATE	12/14/2012

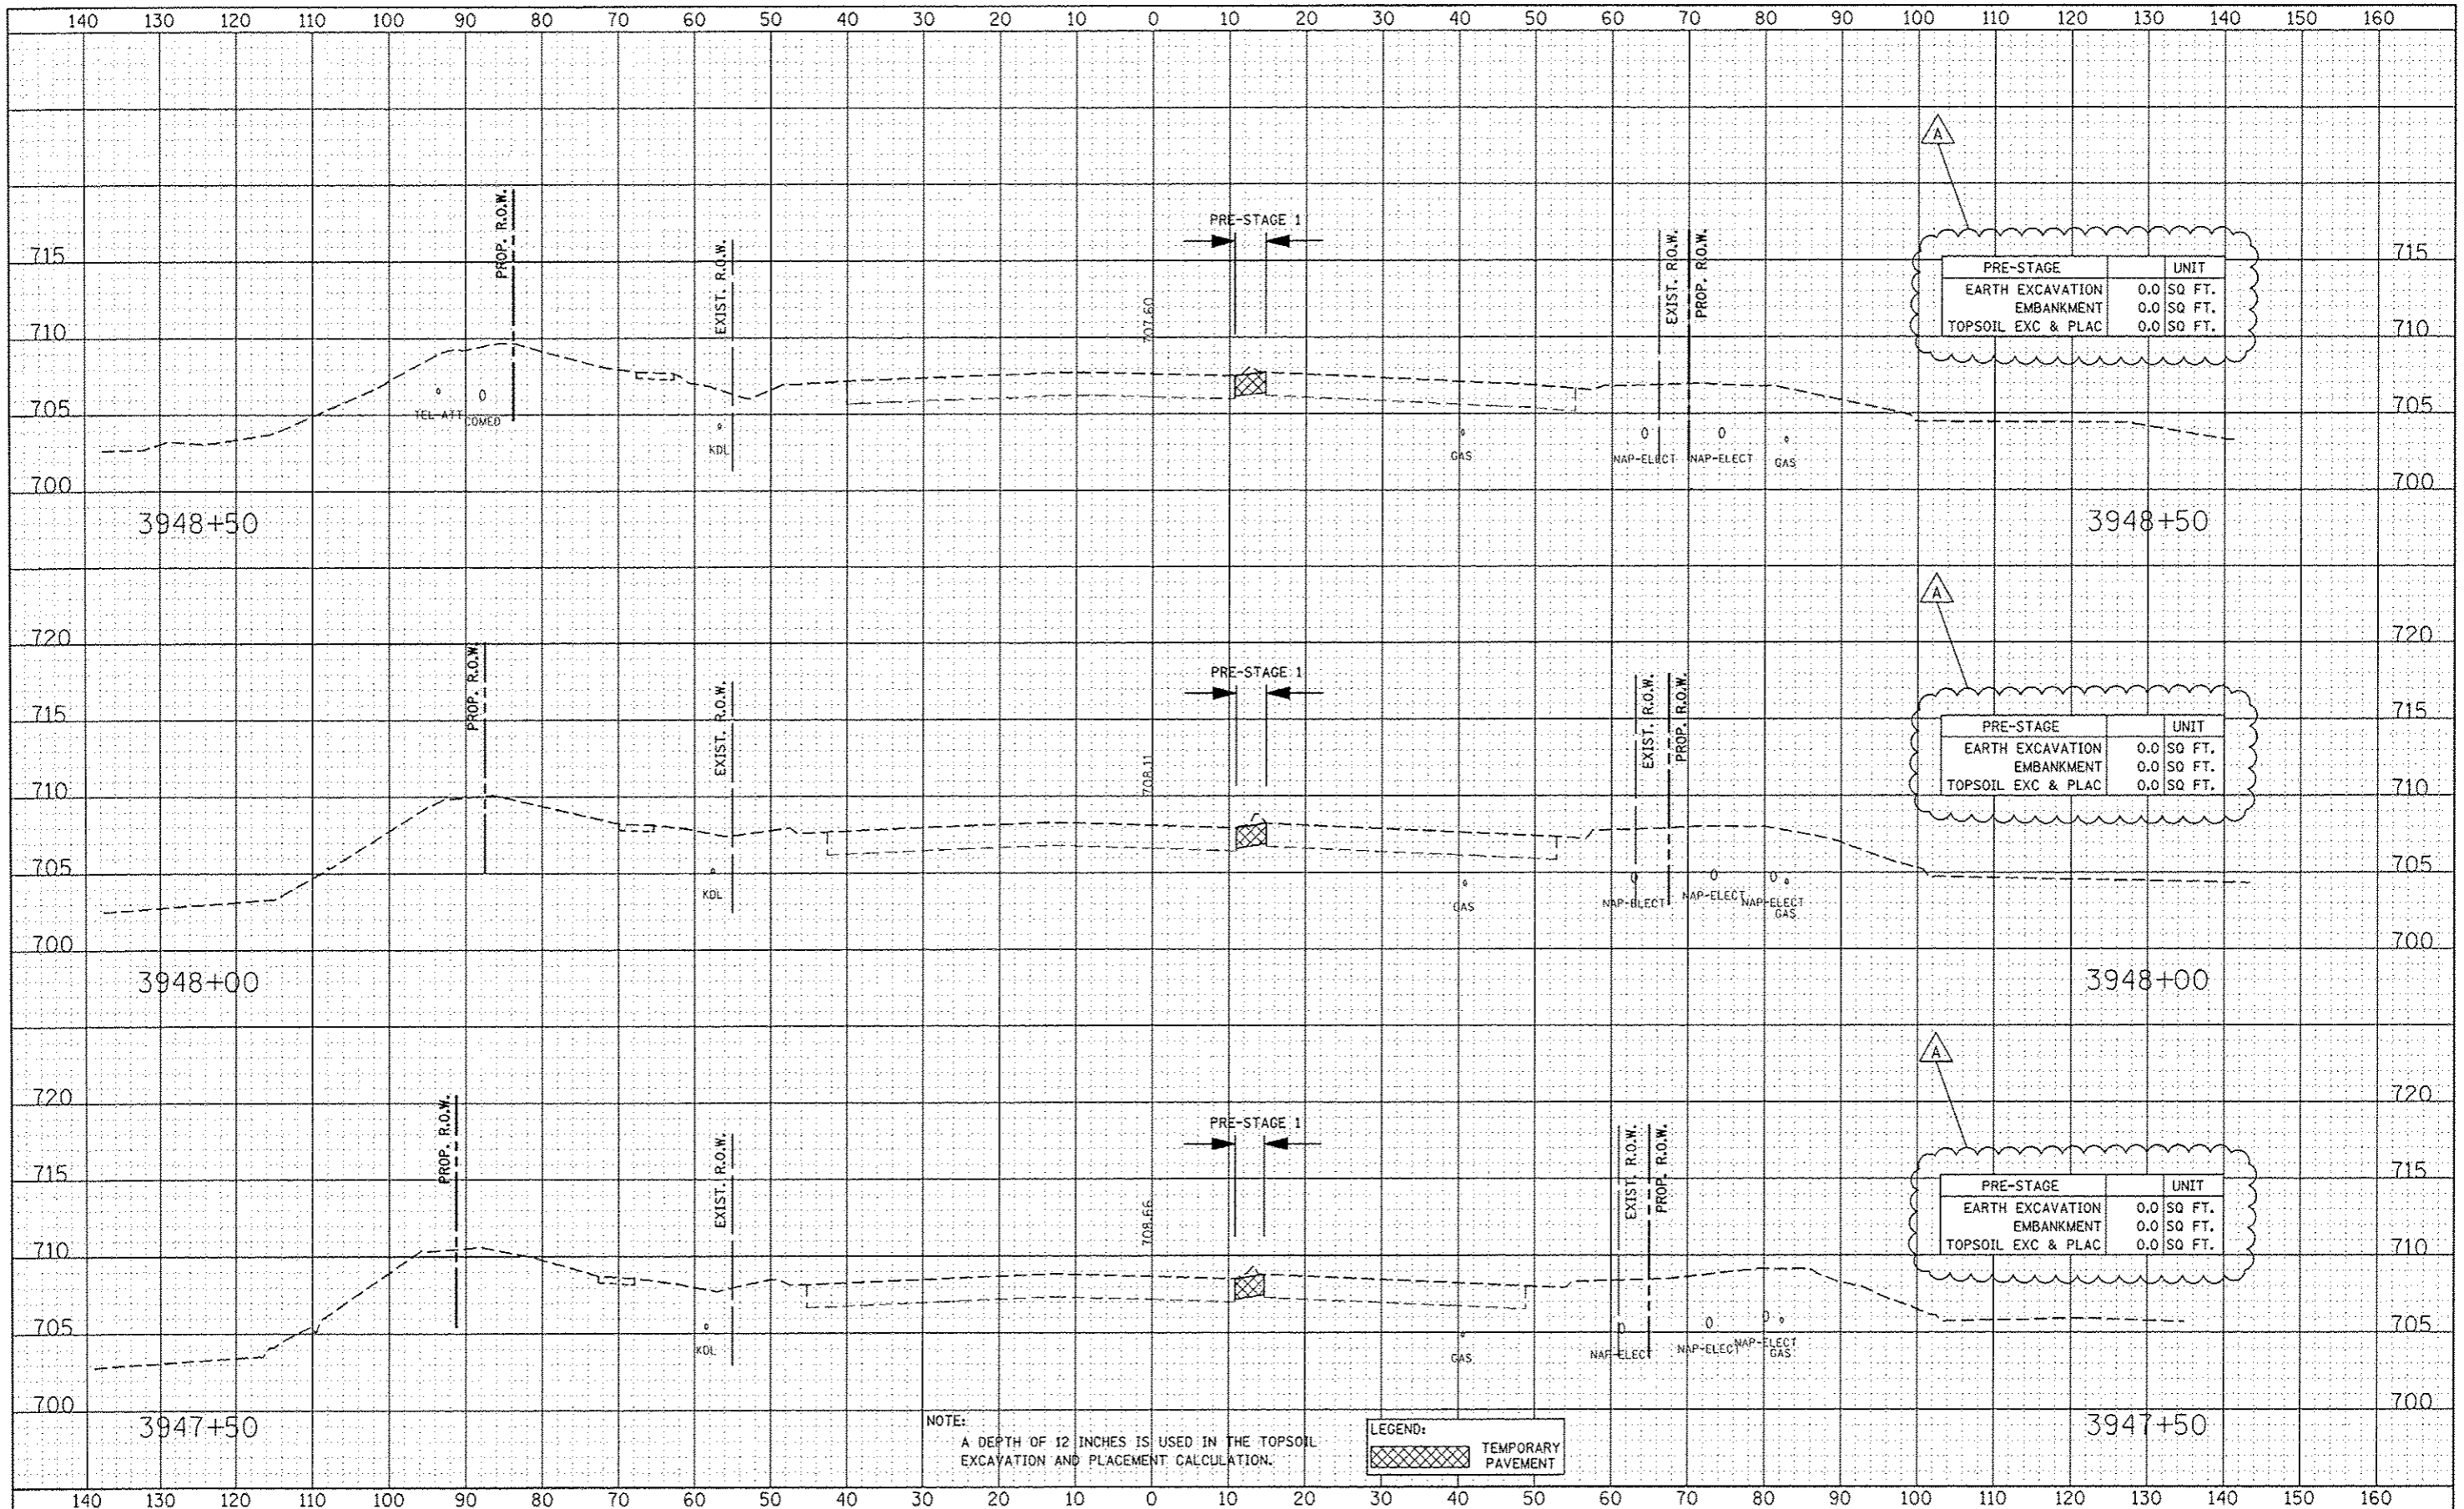

NOTE:
A DEPTH OF 12 INCHES IS USED IN THE TOPSOIL
EXCAVATION AND PLACEMENT CALCULATION.

LEGEND:
[Cross-hatched box] TEMPORARY PAVEMENT