


DATE	BY
NO.	NO.
AREAS CHECKED	AREAS CHECKED
TEMPLATES	TEMPLATES
NOTES	NOTES
BOOK NO.	BOOK NO.
SURVEYED	SURVEYED
PLOTTED	PLOTTED
FINAL SURVEY	FINAL SURVEY

DATE	BY
NO.	NO.
AREAS CHECKED	AREAS CHECKED
TEMPLATES	TEMPLATES
NOTES	NOTES
BOOK NO.	BOOK NO.
SURVEYED	SURVEYED
PLOTTED	PLOTTED
ORIGINAL SURVEY	ORIGINAL SURVEY

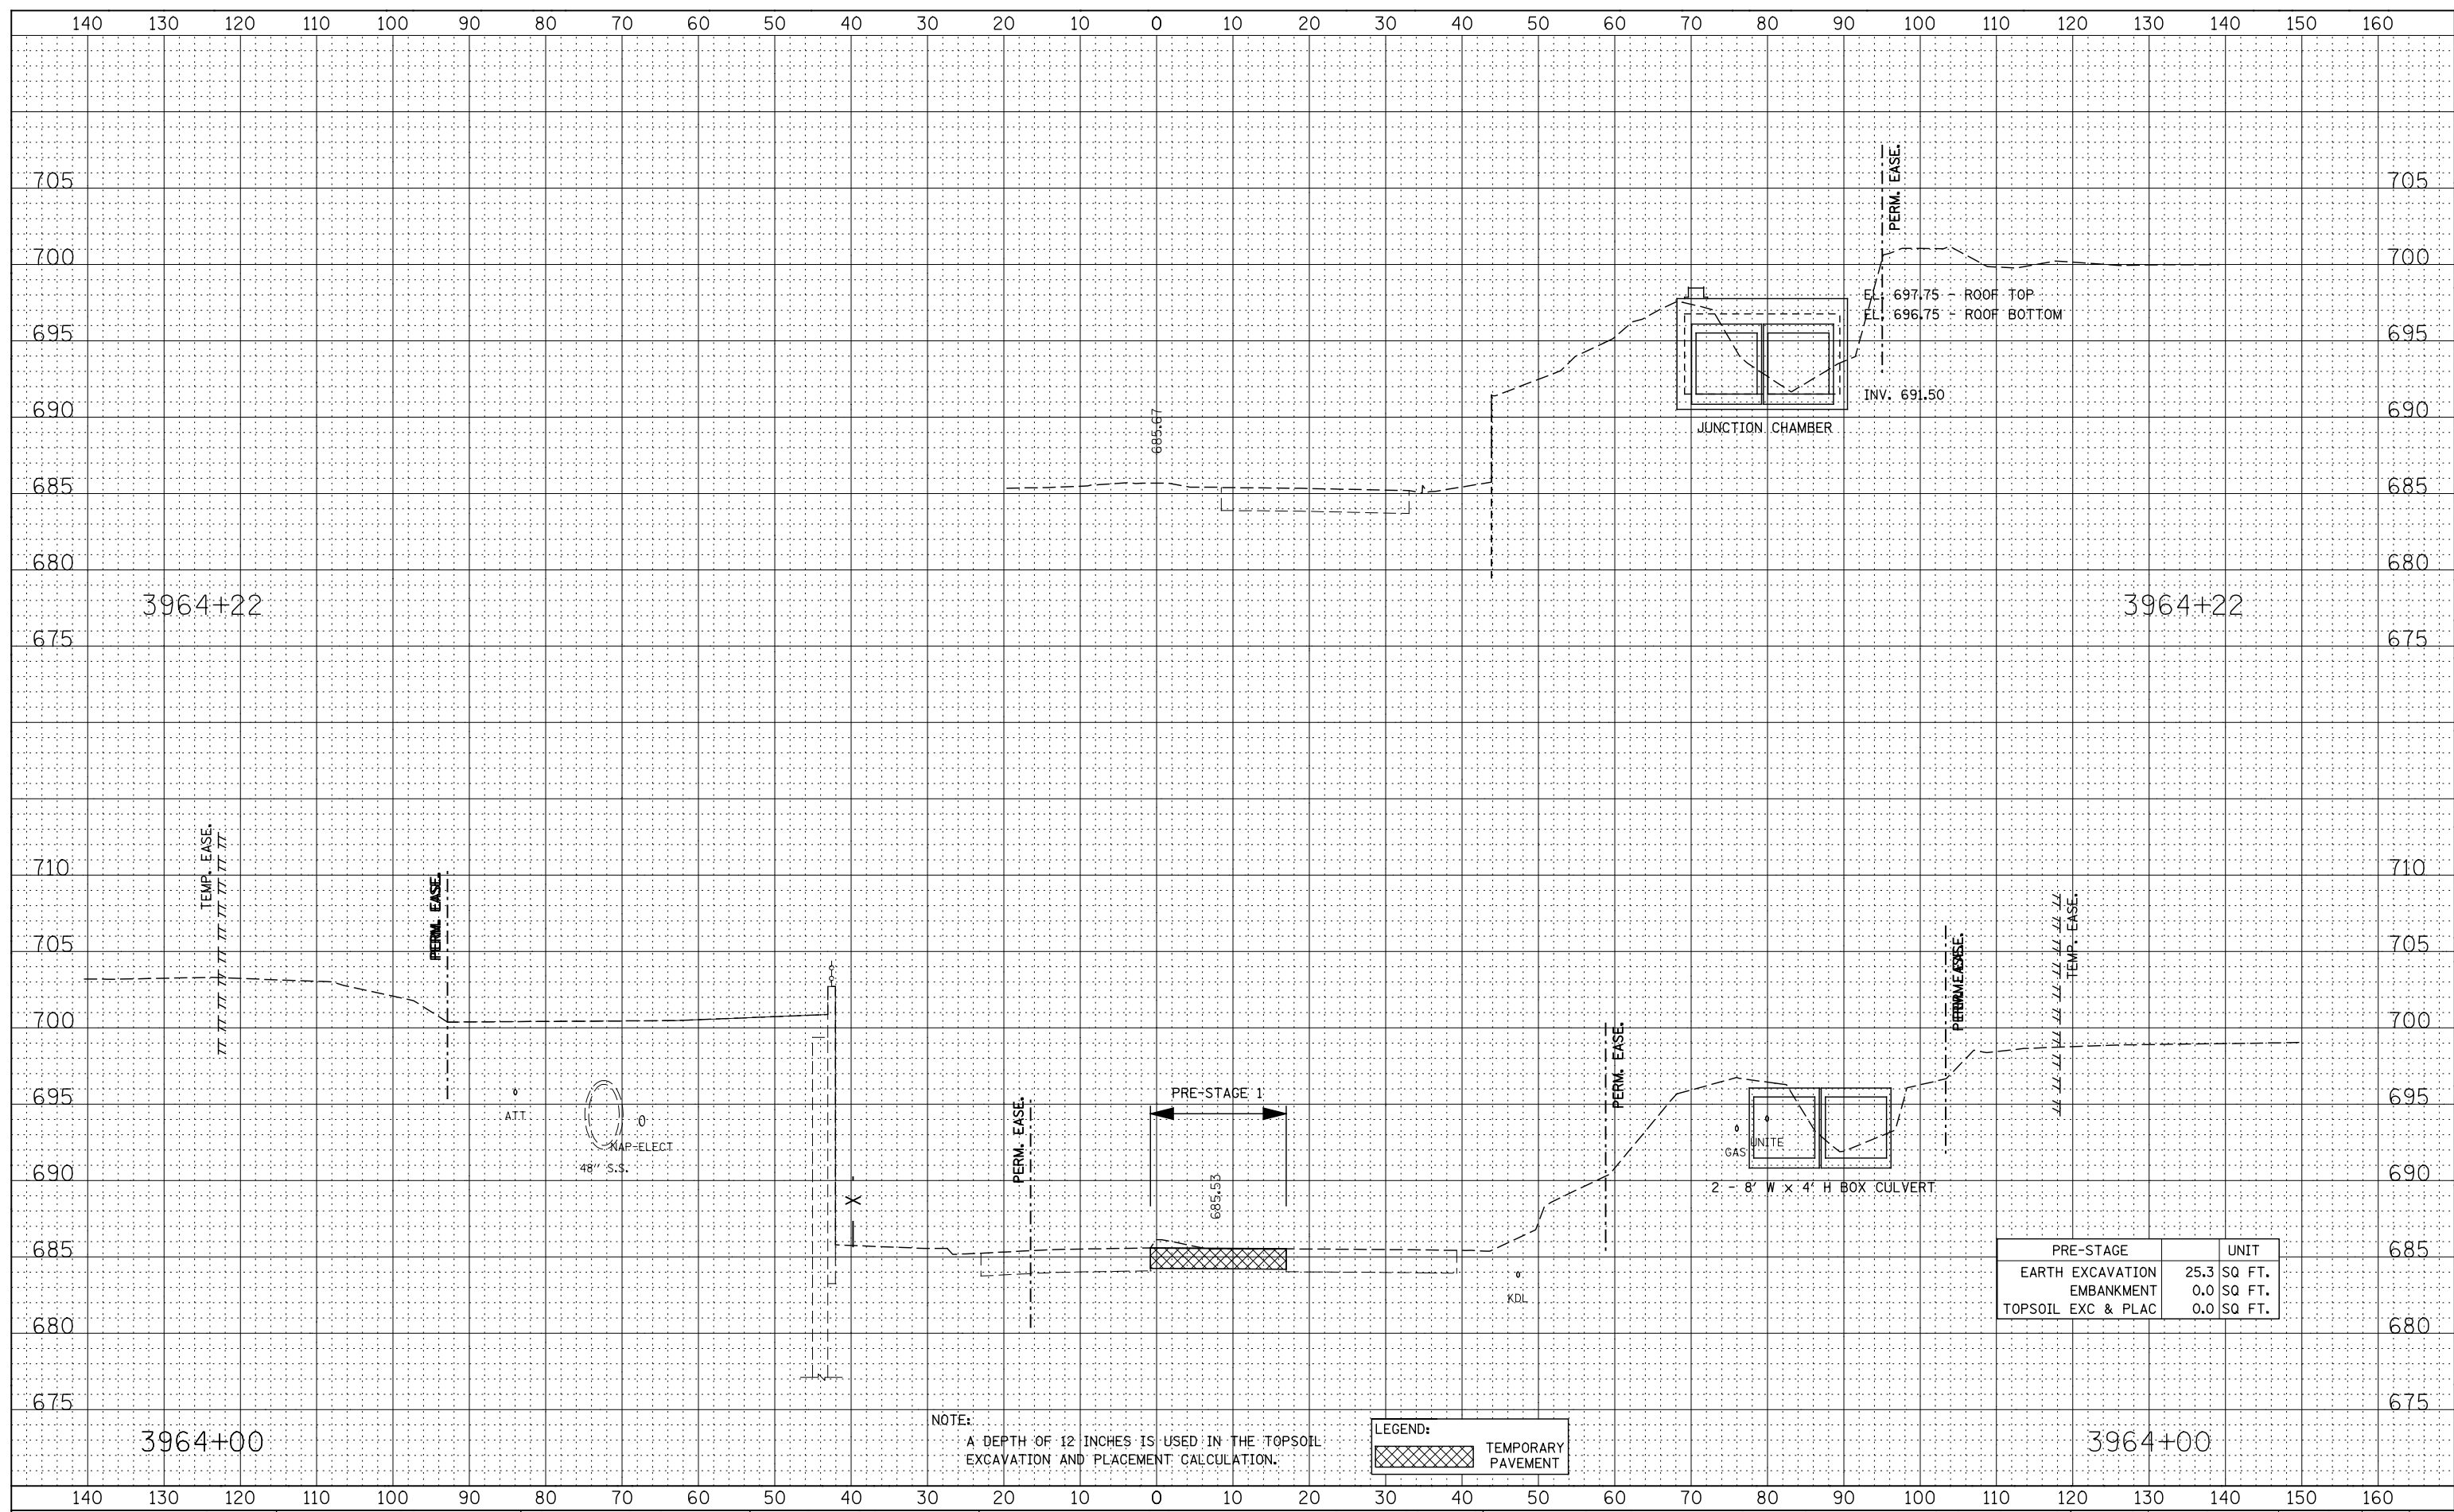

PRE-STAGE	UNIT
EARTH EXCAVATION	25.3 SQ. FT.
EMBANKMENT	0.0 SQ. FT.
TOPSOIL EXC & PLAC	0.0 SQ. FT.

NOTE: A DEPTH OF 12 INCHES IS USED IN THE TOPSOIL EXCAVATION AND PLACEMENT CALCULATION.

	TEMPORARY PAVEMENT
--	--------------------