



BY	DATE
SURVEYED	
PLOTTED	
TEMPLATE	
NOTE BOOK	
AREAS CHECKED	
NO.	

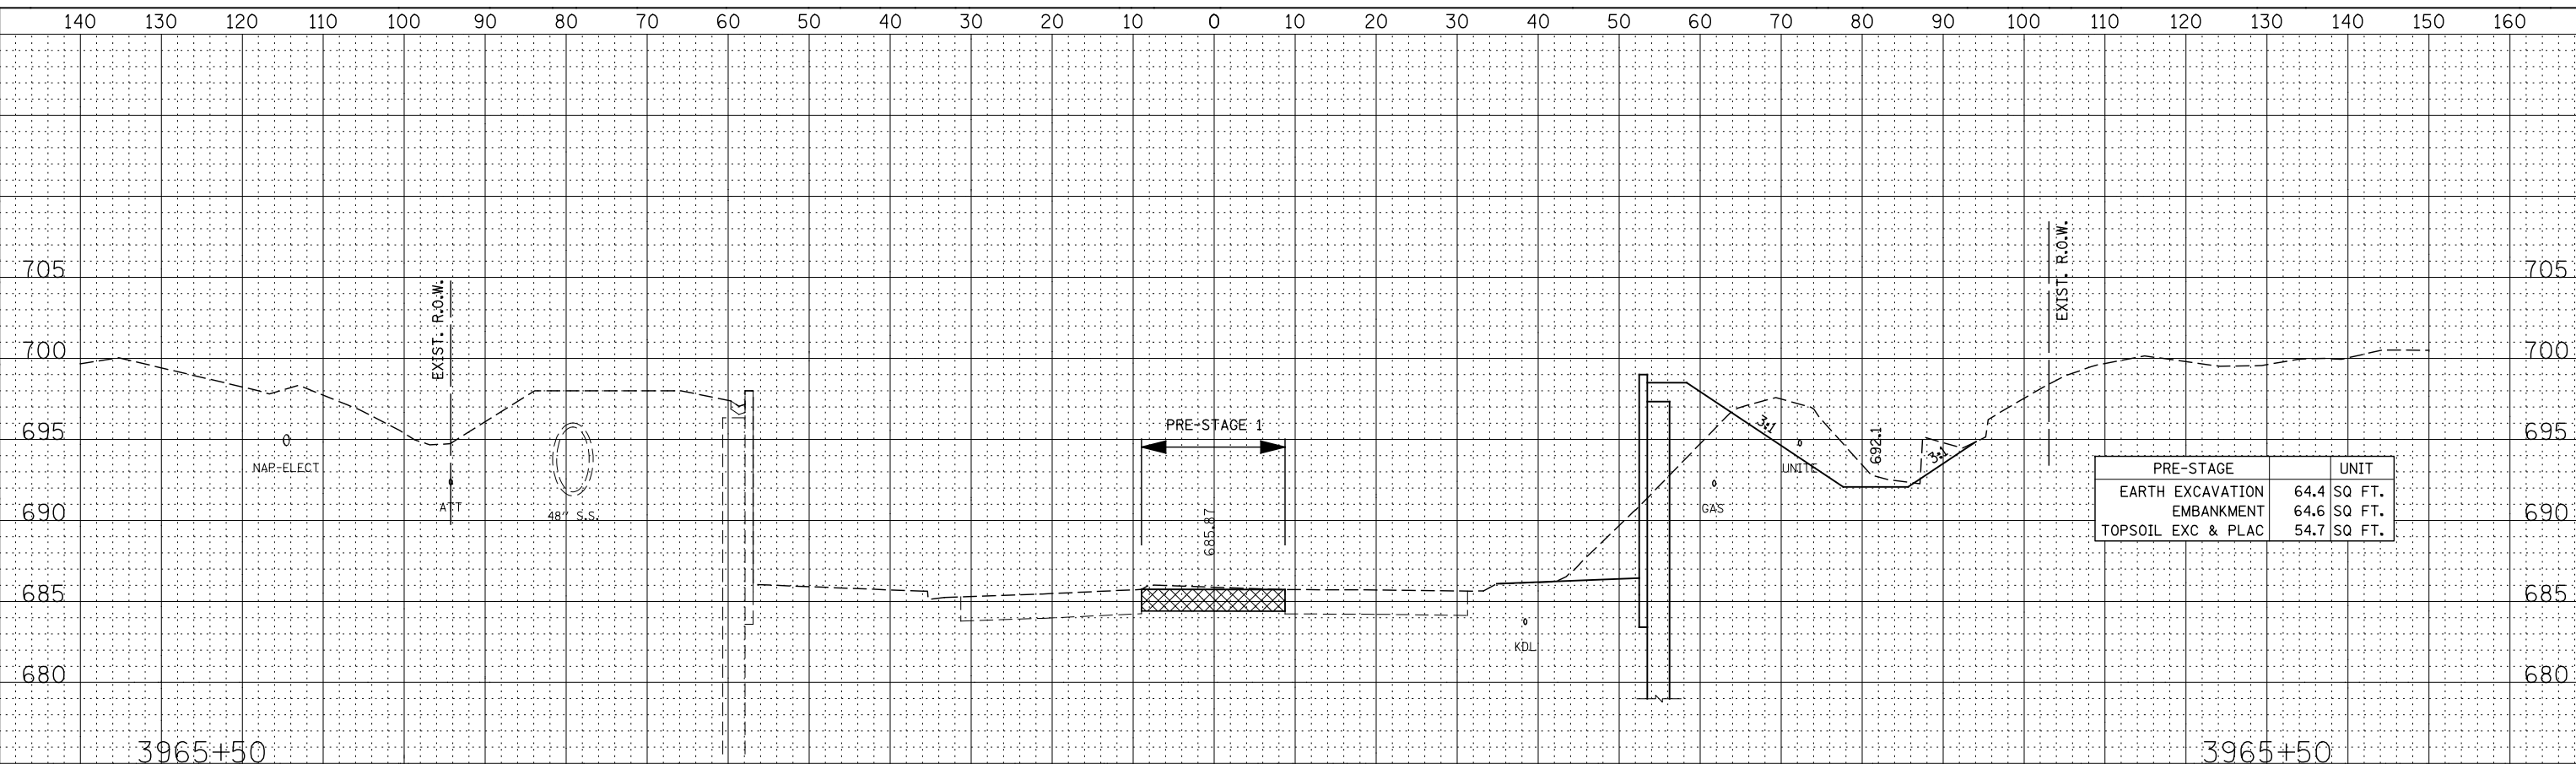

PRE-STAGE	UNIT
EARTH EXCAVATION	64.4 SQ FT.
EMBANKMENT	64.6 SQ FT.
TOPSOIL EXC & PLAC	54.7 SQ FT.

BY	DATE
SURVEYED	
PLOTTED	
TEMPLATE	
NOTE BOOK	
AREAS CHECKED	
NO.	

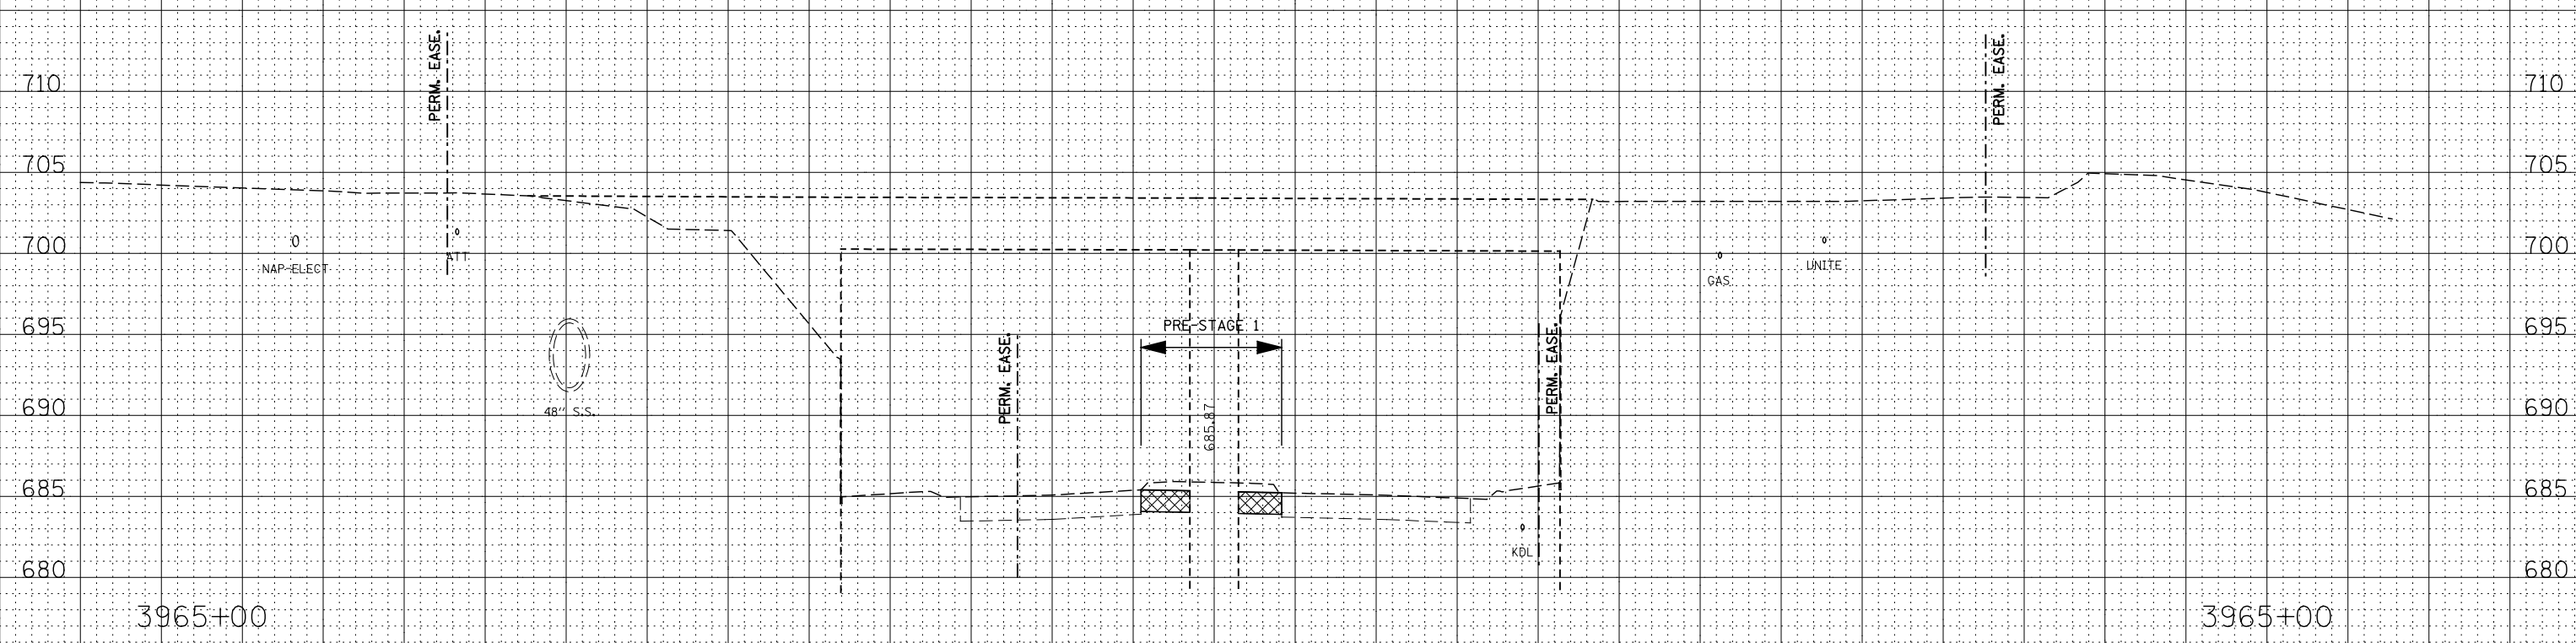

NOTE:
A DEPTH OF 12 INCHES IS USED IN THE TOPSOIL EXCAVATION AND PLACEMENT CALCULATION.

LEGEND:
[Hatched Box] TEMPORARY PAVEMENT

140 130 120 110 100 90 80 70 60 50 40 30 20 10 0 10 20 30 40 50 60 70 80 90 100 110 120 130 140 150 160

DESIGNED - RTA DRAWN - KES CHECKED - PJO DATE - 12/14/2012	REVISED - REVISED - REVISED - REVISED -	STATE OF ILLINOIS DEPARTMENT OF TRANSPORTATION	ILLINOIS ROUTE 59 PRE-STAGE CROSS-SECTIONS															
		SCALE: SHEET NO. 52 OF 64 SHEETS STA. 3965+00 TO STA. 3965+50	<table border="1" style="width:100%"> <tr> <td>F.A.P. RTE.</td> <td>SECTION</td> <td>COUNTY</td> <td>TOTAL SHEETS</td> <td>SHEET NO.</td> </tr> <tr> <td>338</td> <td>(112 & 113) WRS-7</td> <td>DUPAGE</td> <td>1156</td> <td>965</td> </tr> <tr> <td colspan="5" style="text-align:center">CONTRACT NO. 60R30</td> </tr> </table>	F.A.P. RTE.	SECTION	COUNTY	TOTAL SHEETS	SHEET NO.	338	(112 & 113) WRS-7	DUPAGE	1156	965	CONTRACT NO. 60R30				
F.A.P. RTE.	SECTION	COUNTY	TOTAL SHEETS	SHEET NO.														
338	(112 & 113) WRS-7	DUPAGE	1156	965														
CONTRACT NO. 60R30																		

F.A.P. RTE.	SECTION	COUNTY	TOTAL SHEETS	SHEET NO.
338	(112 & 113) WRS-7	DUPAGE	1156	965
CONTRACT NO. 60R30				