


DATE	
BY	
FINAL SURVEY	SURVEYED
NOTE BOOK	PLOTTED
NO.	TEMPLATE
	AREAS CHECKED

DATE	
BY	
ORIGINAL SURVEY	SURVEYED
NOTE BOOK	PLOTTED
NO.	TEMPLATE
	AREAS CHECKED

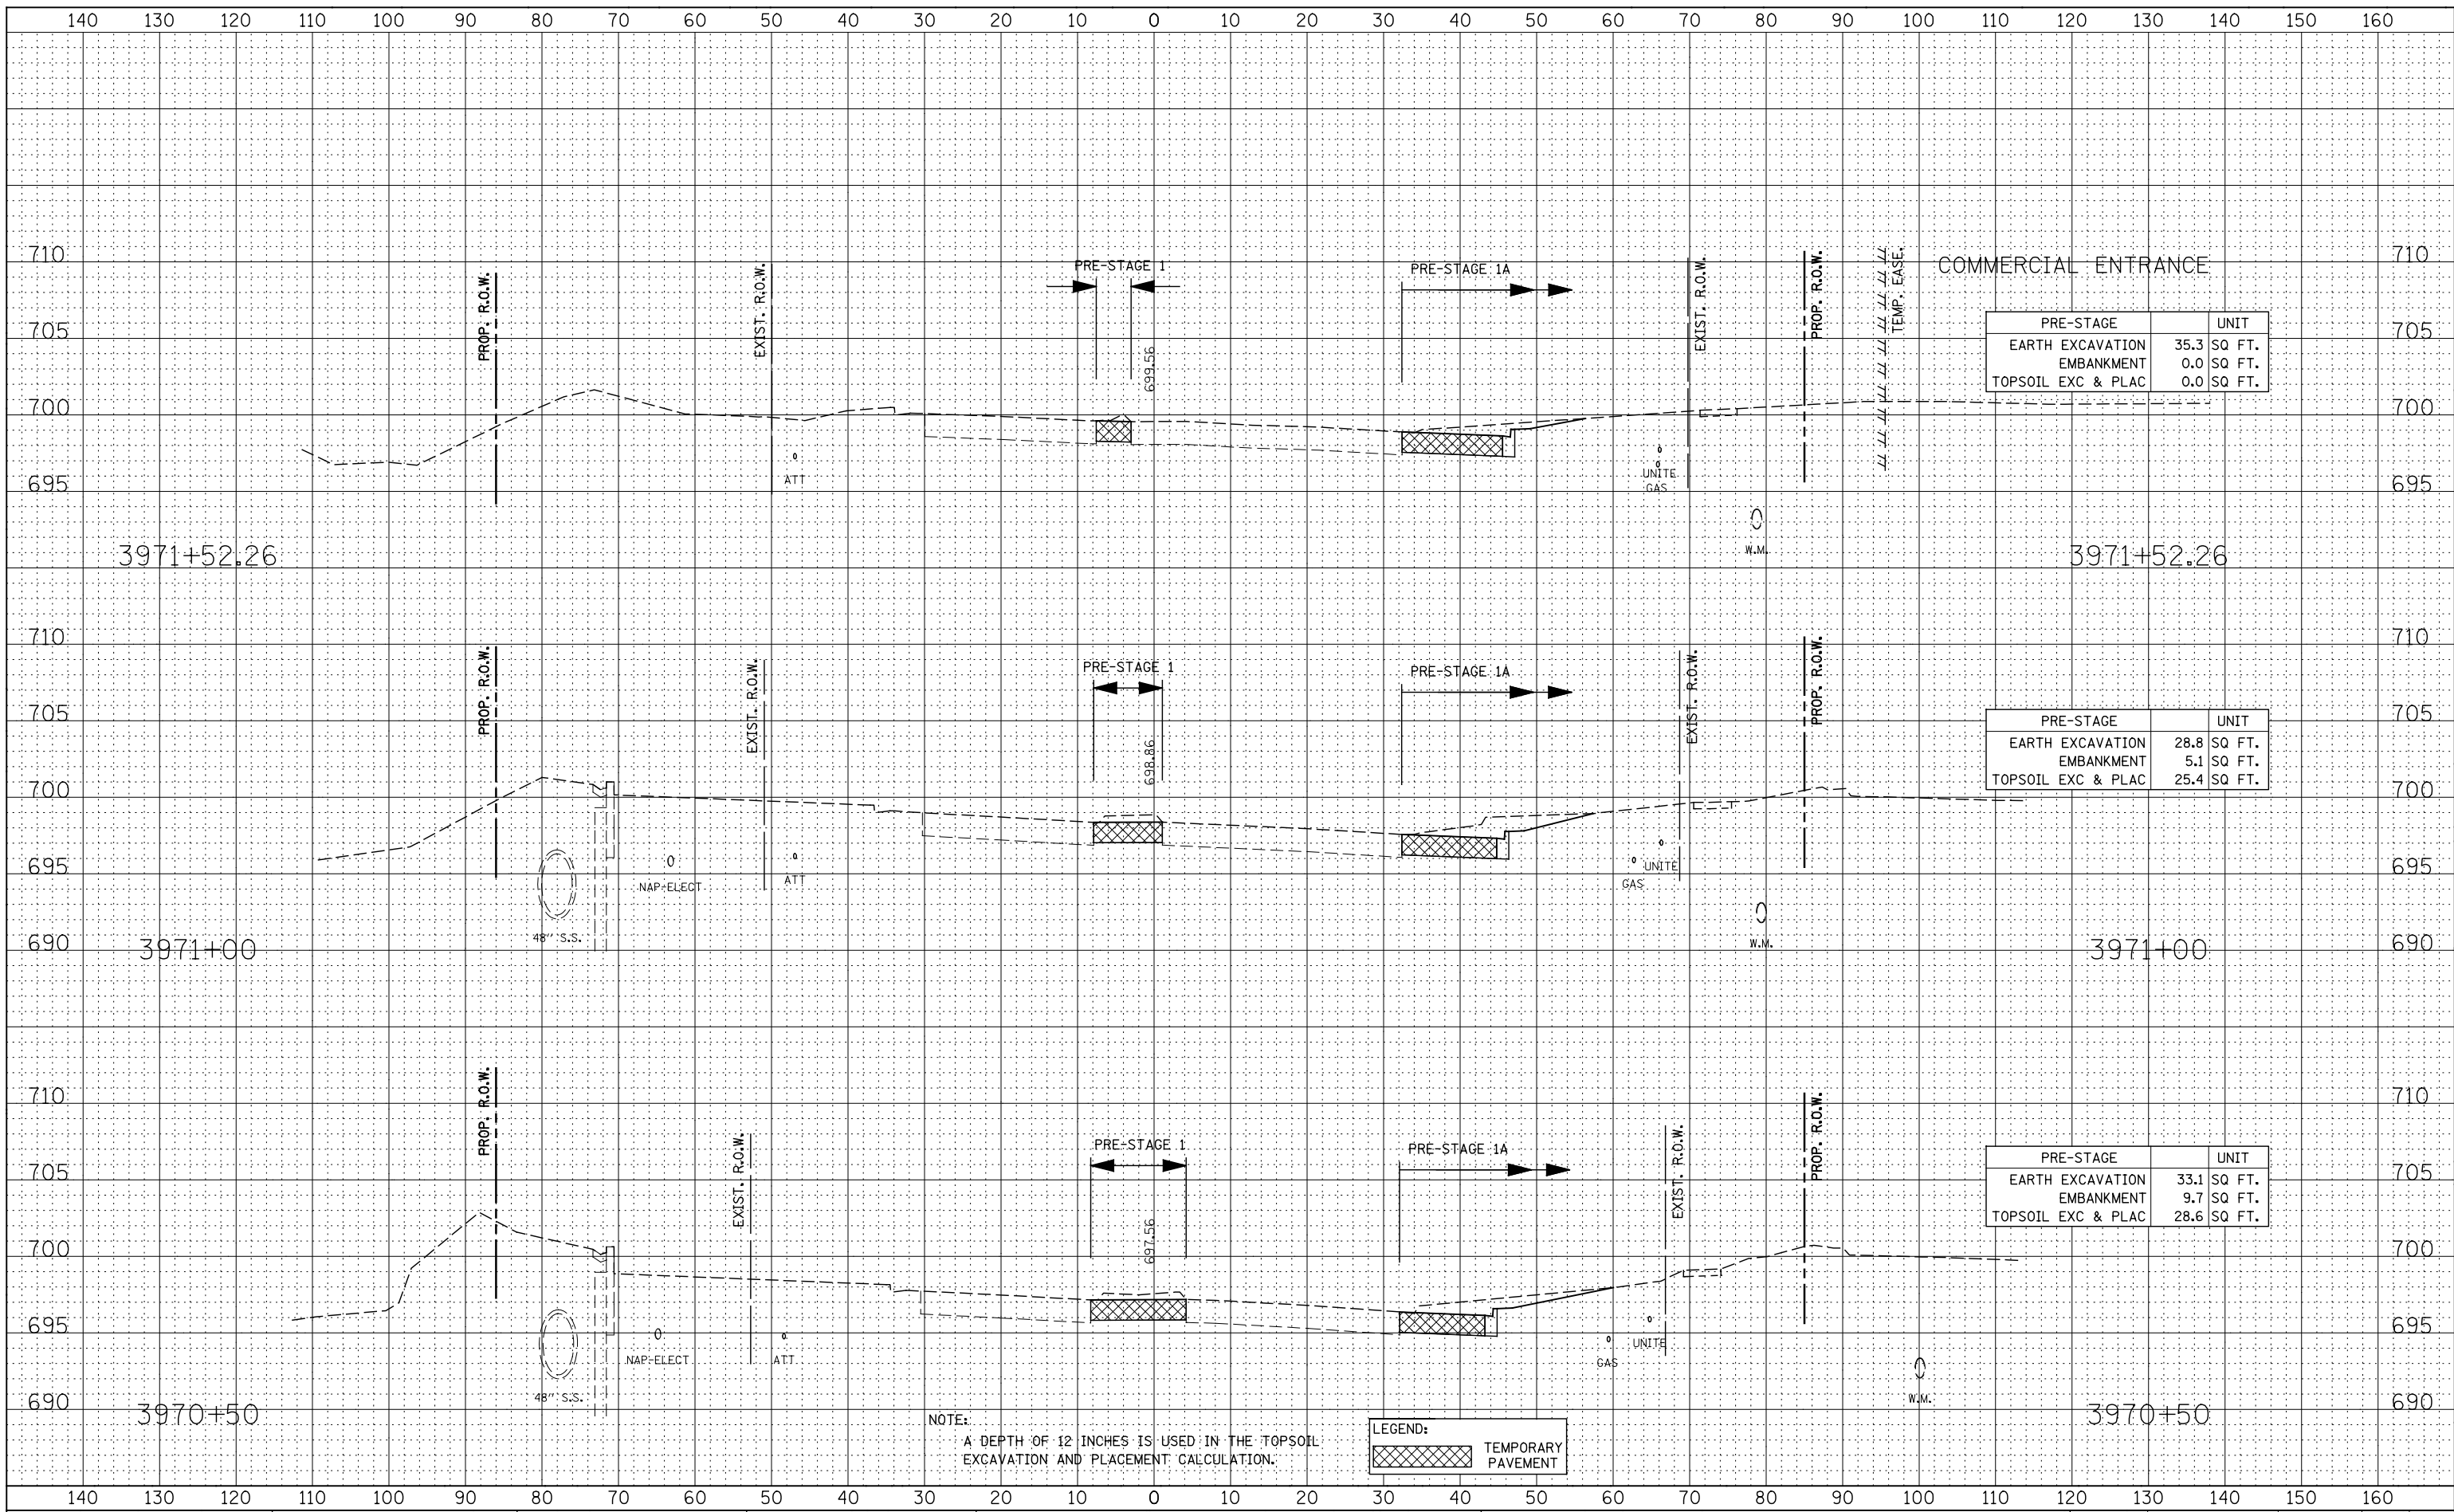

PRE-STAGE	UNIT
EARTH EXCAVATION	35.3 SQ FT.
EMBANKMENT	0.0 SQ FT.
TOPSOIL EXC & PLAC	0.0 SQ FT.

PRE-STAGE	UNIT
EARTH EXCAVATION	28.8 SQ FT.
EMBANKMENT	5.1 SQ FT.
TOPSOIL EXC & PLAC	25.4 SQ FT.

PRE-STAGE	UNIT
EARTH EXCAVATION	33.1 SQ FT.
EMBANKMENT	9.7 SQ FT.
TOPSOIL EXC & PLAC	28.6 SQ FT.

NOTE:  
A DEPTH OF 12 INCHES IS USED IN THE TOPSOIL EXCAVATION AND PLACEMENT CALCULATION.

LEGEND:  
 TEMPORARY PAVEMENT