


DESIGNED	RTA
DRAWN	KES
CHECKED	PJO
DATE	12/14/2012

DESIGNED	RTA
DRAWN	KES
CHECKED	PJO
DATE	12/14/2012

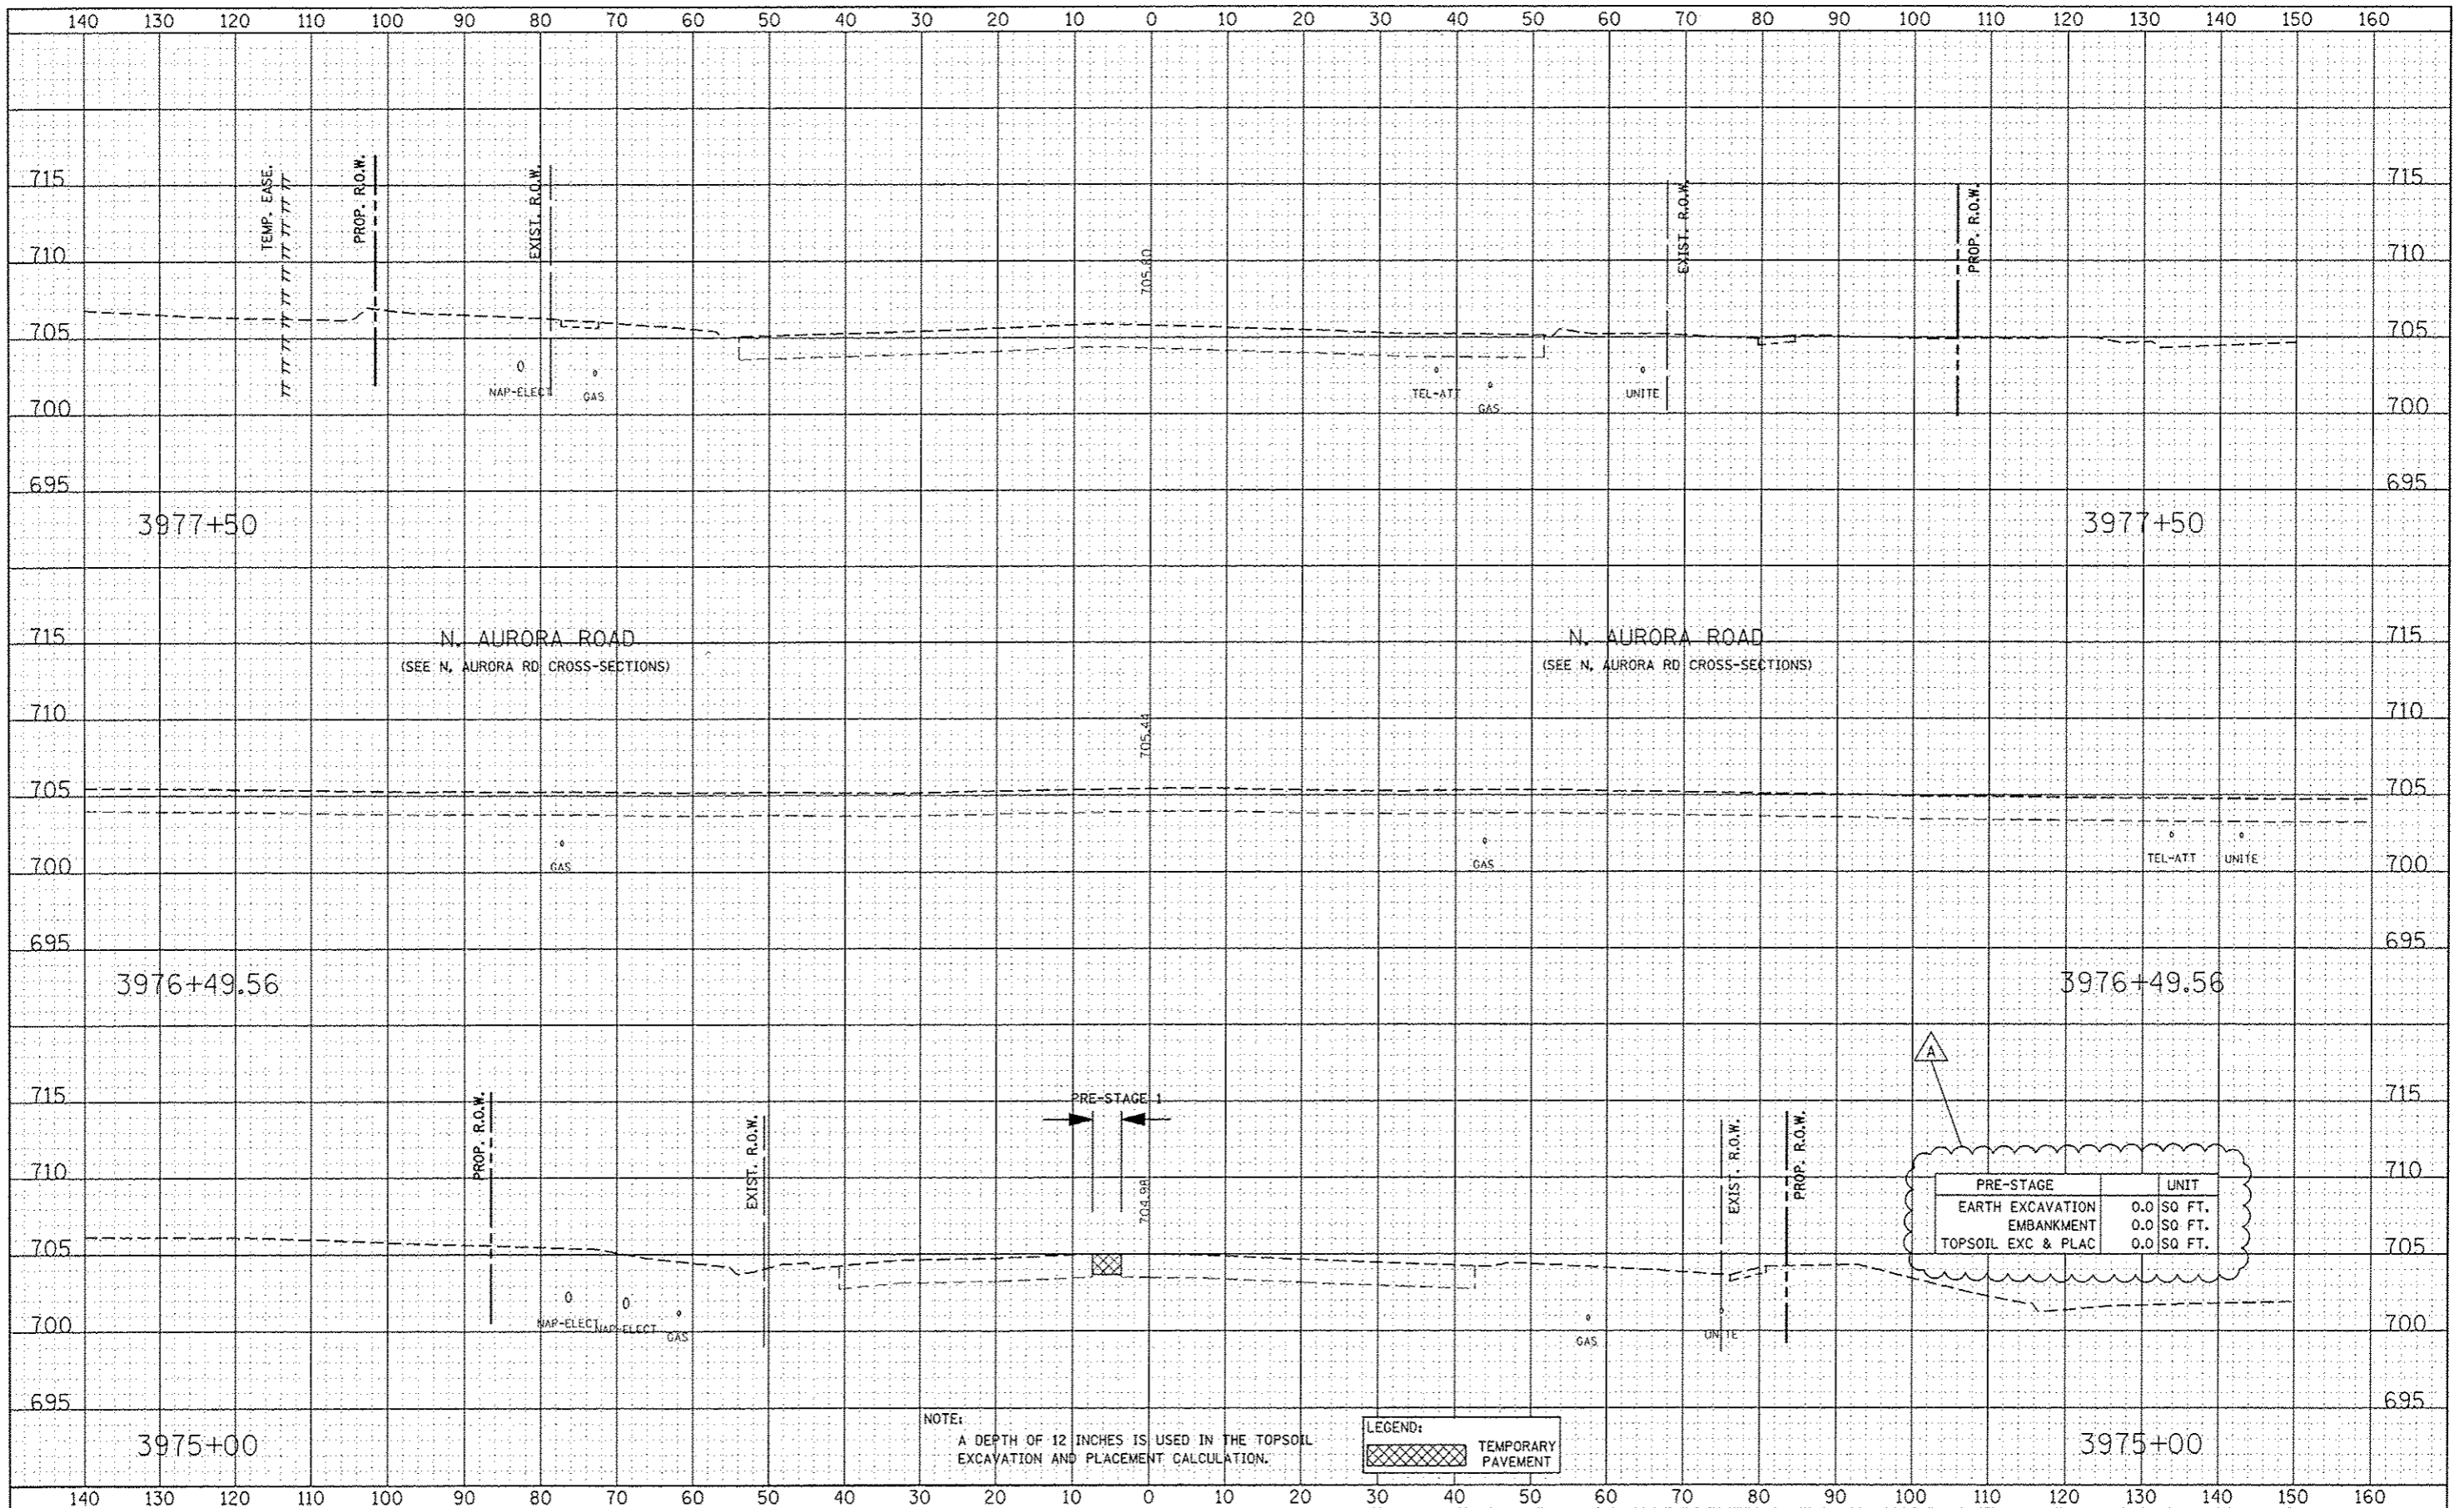

PRE-STAGE	UNIT
EARTH EXCAVATION	0.0 SQ. FT.
EMBANKMENT	0.0 SQ. FT.
TOPSOIL EXC & PLAC	0.0 SQ. FT.

NOTE:
A DEPTH OF 12 INCHES IS USED IN THE TOPSOIL EXCAVATION AND PLACEMENT CALCULATION.

LEGEND:
[Hatched Box] TEMPORARY PAVEMENT