


DATE	
BY	
FINAL SURVEY	SURVEYED
NOTE BOOK	PLOTTED
NO.	TEMPLATE
	AREAS CHECKED

DATE	
BY	
ORIGINAL SURVEY	SURVEYED
NOTE BOOK	PLOTTED
NO.	TEMPLATE
	AREAS CHECKED

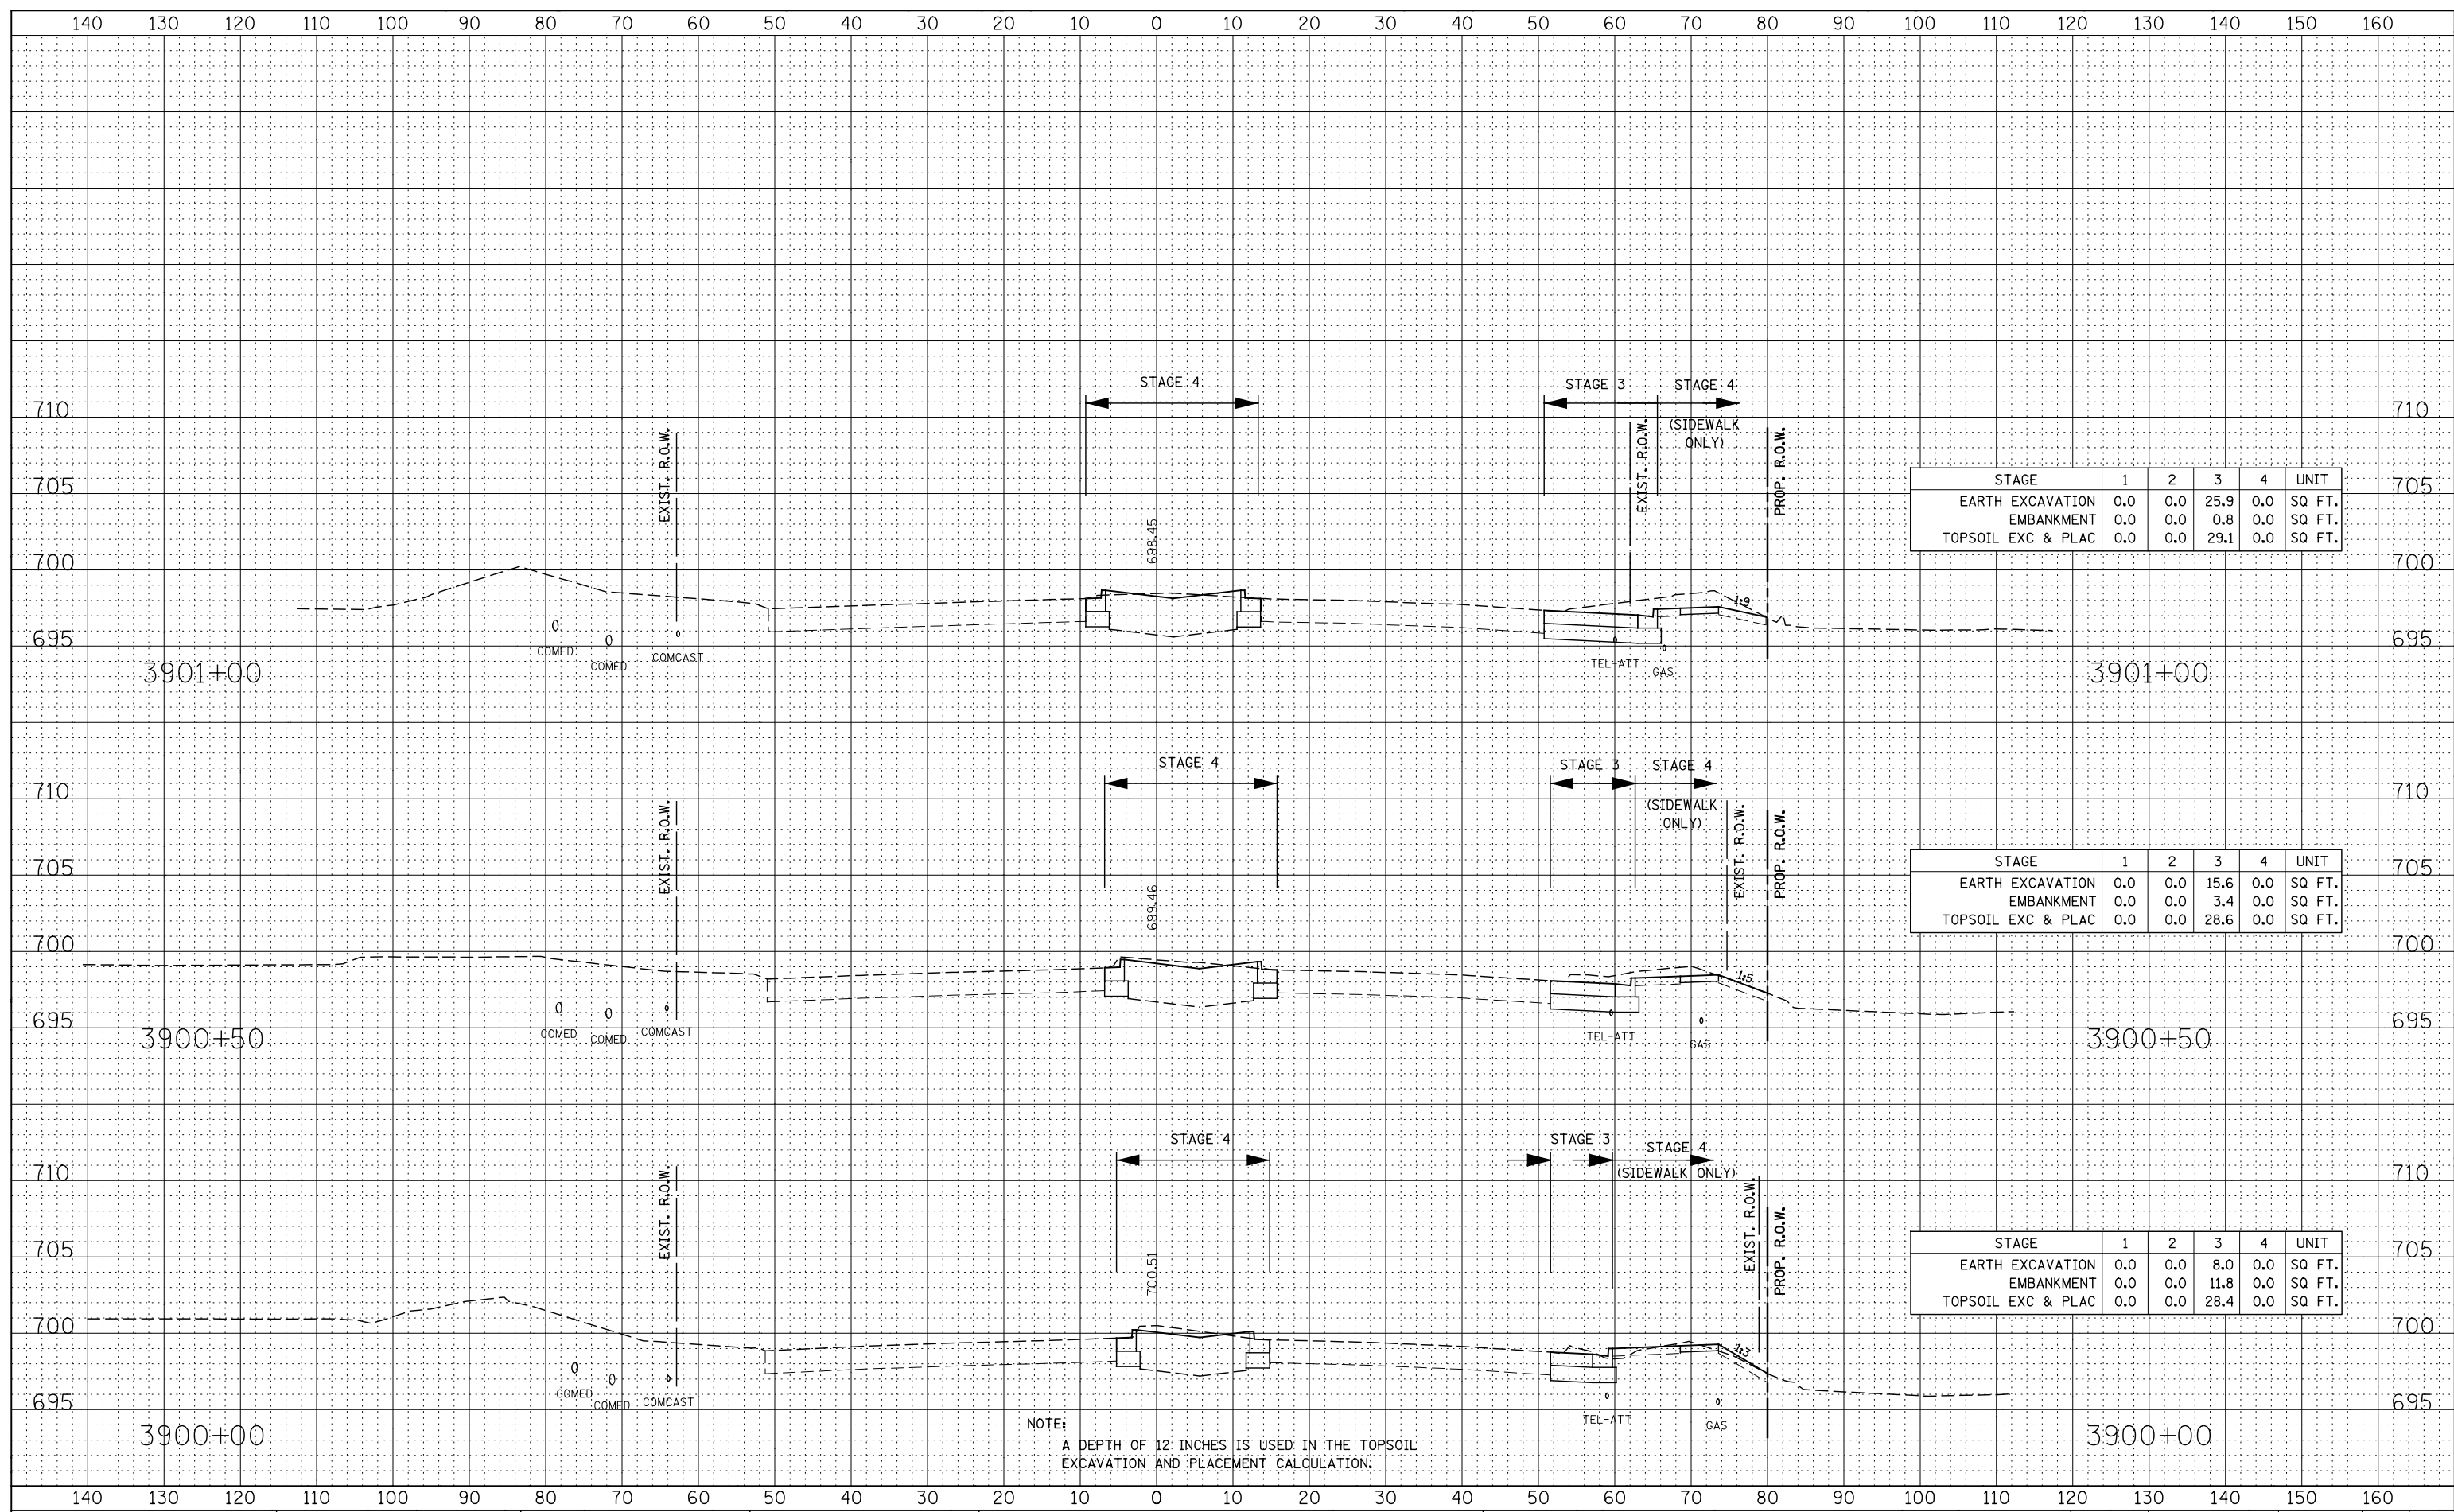

STAGE	1	2	3	4	UNIT
EARTH EXCAVATION	0.0	0.0	25.9	0.0	SQ FT.
EMBANKMENT	0.0	0.0	0.8	0.0	SQ FT.
TOPSOIL EXC & PLAC	0.0	0.0	29.1	0.0	SQ FT.

STAGE	1	2	3	4	UNIT
EARTH EXCAVATION	0.0	0.0	15.6	0.0	SQ FT.
EMBANKMENT	0.0	0.0	3.4	0.0	SQ FT.
TOPSOIL EXC & PLAC	0.0	0.0	28.6	0.0	SQ FT.

STAGE	1	2	3	4	UNIT
EARTH EXCAVATION	0.0	0.0	8.0	0.0	SQ FT.
EMBANKMENT	0.0	0.0	11.8	0.0	SQ FT.
TOPSOIL EXC & PLAC	0.0	0.0	28.4	0.0	SQ FT.

NOTE:  
A DEPTH OF 12 INCHES IS USED IN THE TOPSOIL EXCAVATION AND PLACEMENT CALCULATION.

STATE OF ILLINOIS  
DEPARTMENT OF TRANSPORTATION

ILLINOIS ROUTE 59  
STAGE 1 THRU 4 CROSS-SECTIONS

F.A.P. RTE.	SECTION	COUNTY	TOTAL SHEETS	SHEET NO.
338	(112 & 113) WRS-7	DUPAGE	1156	978
CONTRACT NO. 60R30				

SCALE: SHEET NO. 1 OF 66 SHEETS STA. 3900+00 TO STA. 3901+00

DESIGNED	- RTA	REVISED	-
DRAWN	- KES	REVISED	-
CHECKED	- PJO	REVISED	-
DATE	- 12/14/2012	REVISED	-