


DATE	
BY	
NO.	
AREAS CHECKED	
TEMPLE	
NOTE BOOK	
SURVEY	
FINAL	

DATE	
BY	
NO.	
AREAS CHECKED	
TEMPLE	
NOTE BOOK	
SURVEY	
ORIGINAL	

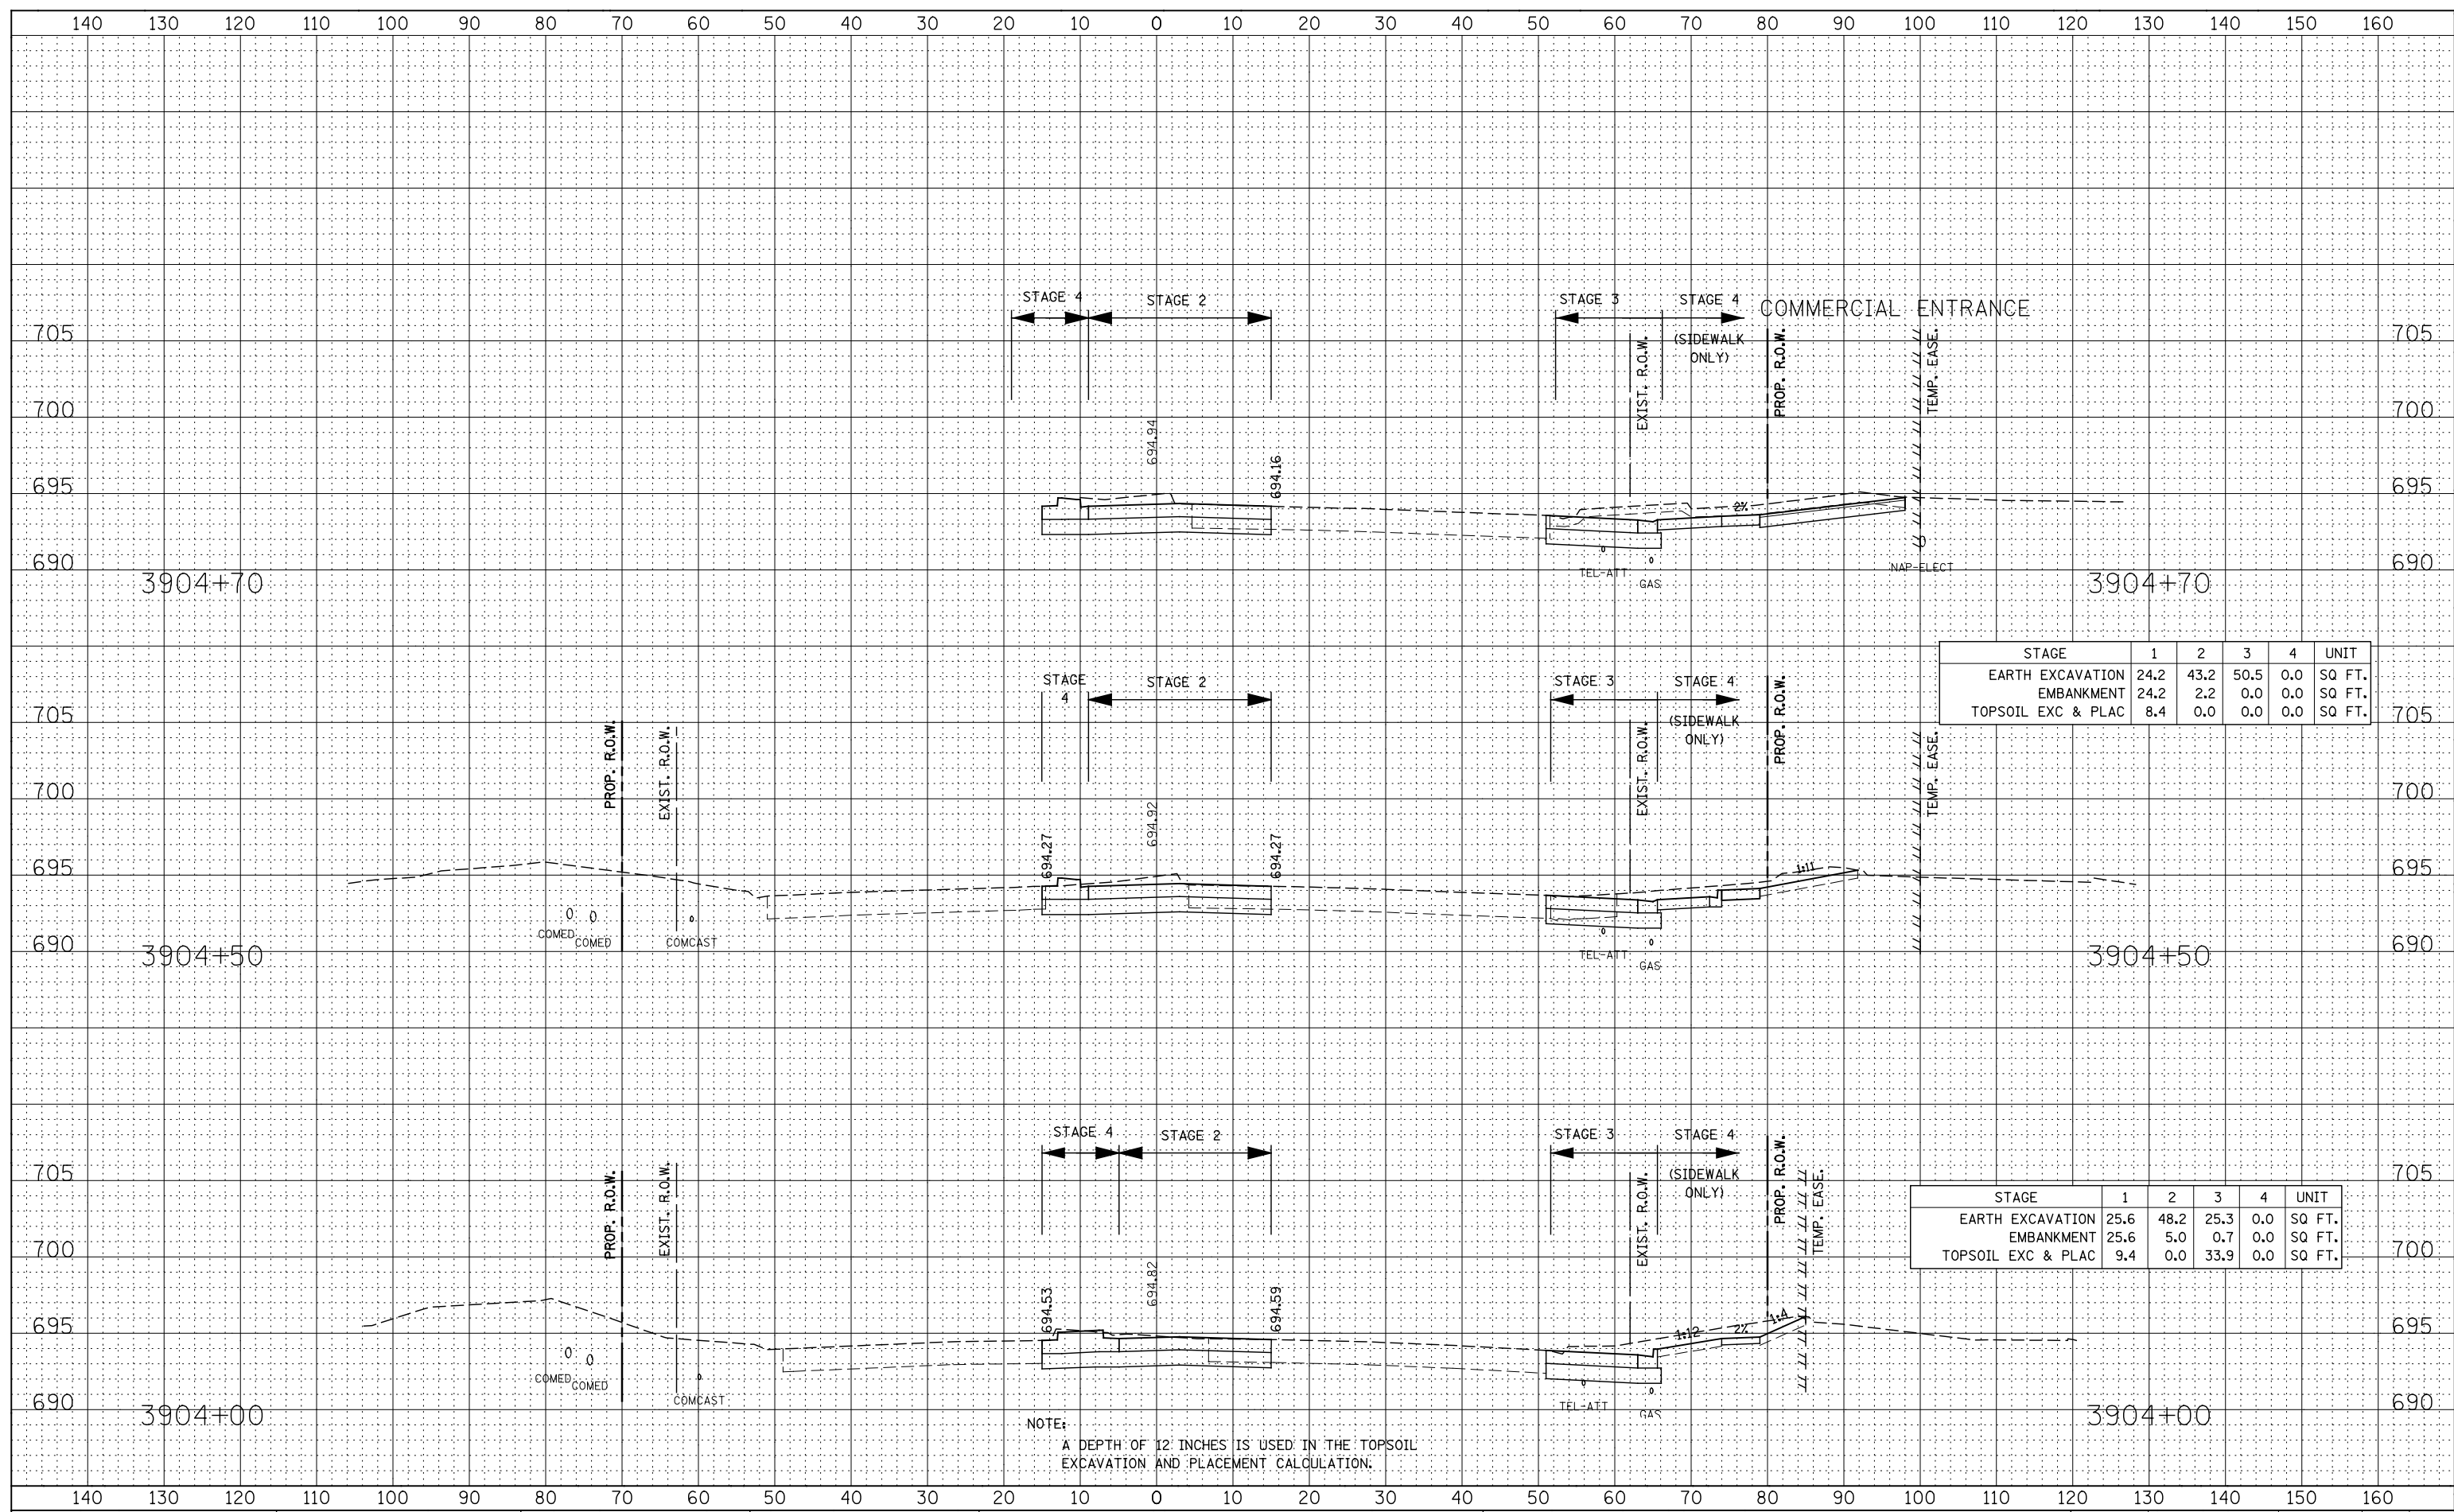

STAGE	1	2	3	4	UNIT
EARTH EXCAVATION	24.2	43.2	50.5	0.0	SQ FT.
EMBANKMENT	24.2	2.2	0.0	0.0	SQ FT.
TOPSOIL EXC & PLAC	8.4	0.0	0.0	0.0	SQ FT.

STAGE	1	2	3	4	UNIT
EARTH EXCAVATION	25.6	48.2	25.3	0.0	SQ FT.
EMBANKMENT	5.0	0.7	0.0	0.0	SQ FT.
TOPSOIL EXC & PLAC	9.4	0.0	33.9	0.0	SQ FT.

NOTE:  
A DEPTH OF 12 INCHES IS USED IN THE TOPSOIL EXCAVATION AND PLACEMENT CALCULATION.

**STATE OF ILLINOIS  
DEPARTMENT OF TRANSPORTATION**

**ILLINOIS ROUTE 59  
STAGE 1 THRU 4 CROSS-SECTIONS**

F.A.P. RTE.	SECTION	COUNTY	TOTAL SHEETS	SHEET NO.
338	(112 & 113) WRS-7	DUPAGE	1156	981
CONTRACT NO. 60R30				
FED. ROAD DIST. NO.		ILLINOIS FED. AID PROJECT		

SCALE: SHEET NO. 4 OF 66 SHEETS STA. 3904+00 TO STA. 3904+50

DESIGNED -	RTA	REVISED -	
DRAWN -	KES	REVISED -	
CHECKED -	PJO	REVISED -	
DATE	12/14/2012	REVISED -	