


DATE	
BY	
SURVEYED	
PLOTTED	
TEMPLATE	
NOTE BOOK	
AREAS CHECKED	
NO.	

DATE	
BY	
SURVEYED	
PLOTTED	
TEMPLATE	
NOTE BOOK	
AREAS CHECKED	
NO.	

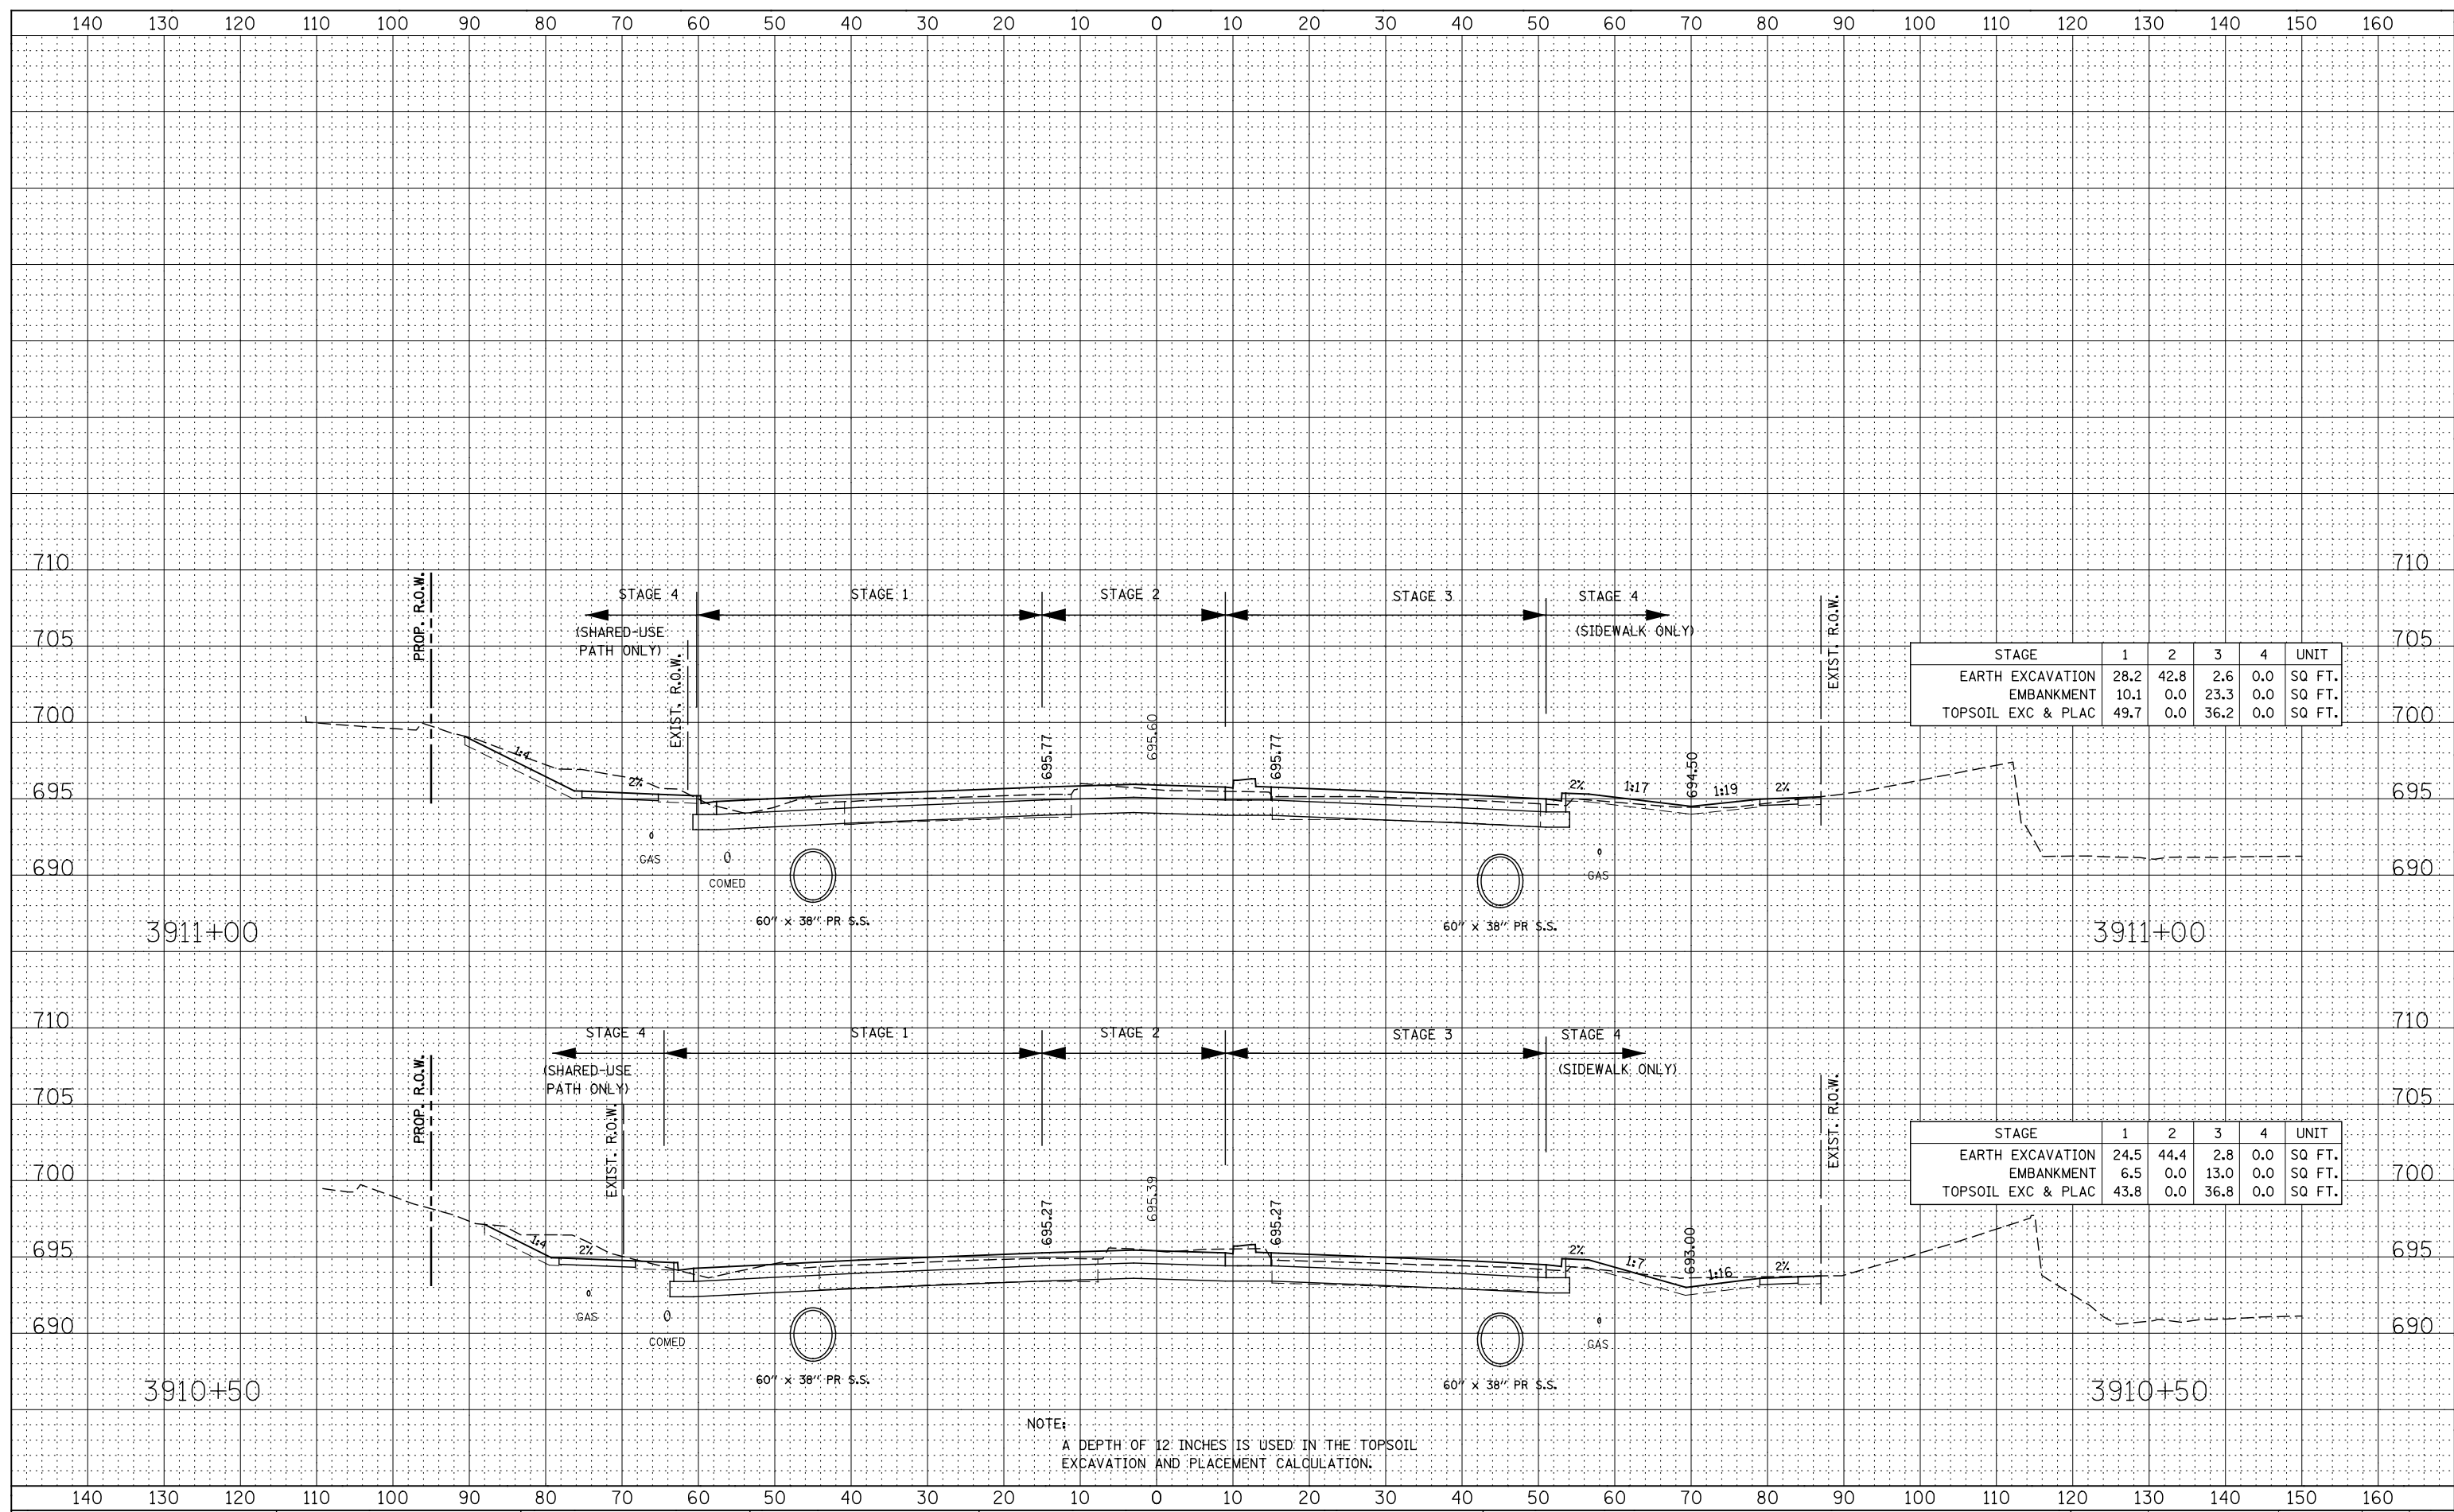

STAGE	1	2	3	4	UNIT
EARTH EXCAVATION	28.2	42.8	2.6	0.0	SQ FT.
EMBANKMENT	10.1	0.0	23.3	0.0	SQ FT.
TOPSOIL EXC & PLAC	49.7	0.0	36.2	0.0	SQ FT.

STAGE	1	2	3	4	UNIT
EARTH EXCAVATION	24.5	44.4	2.8	0.0	SQ FT.
EMBANKMENT	6.5	0.0	13.0	0.0	SQ FT.
TOPSOIL EXC & PLAC	43.8	0.0	36.8	0.0	SQ FT.

NOTE:
A DEPTH OF 12 INCHES IS USED IN THE TOPSOIL EXCAVATION AND PLACEMENT CALCULATION.

**STATE OF ILLINOIS
DEPARTMENT OF TRANSPORTATION**

**ILLINOIS ROUTE 59
STAGE 1 THRU 4 CROSS-SECTIONS**

DESIGNED - RTA	REVISED -
DRAWN - KES	REVISED -
CHECKED - PJO	REVISED -
DATE - 12/14/2012	REVISED -

SCALE: SHEET NO. 8 OF 66 SHEETS STA. 3910+50 TO STA. 3911+00

F.A.P. RTE.	SECTION	COUNTY	TOTAL SHEETS	SHEET NO.
338	(112 & 113) WRS-7	DUPAGE	1156	985
CONTRACT NO. 60R30				
FED. ROAD DIST. NO. ILLINOIS FED. AID PROJECT				