


DATE	
BY	
FINAL SURVEY	SURVEYED
NOTE BOOK	PLOTTED
NO.	TEMPLATE
	AREAS CHECKED

DATE	
BY	
ORIGINAL SURVEY	SURVEYED
NOTE BOOK	PLOTTED
NO.	TEMPLATE
	AREAS CHECKED

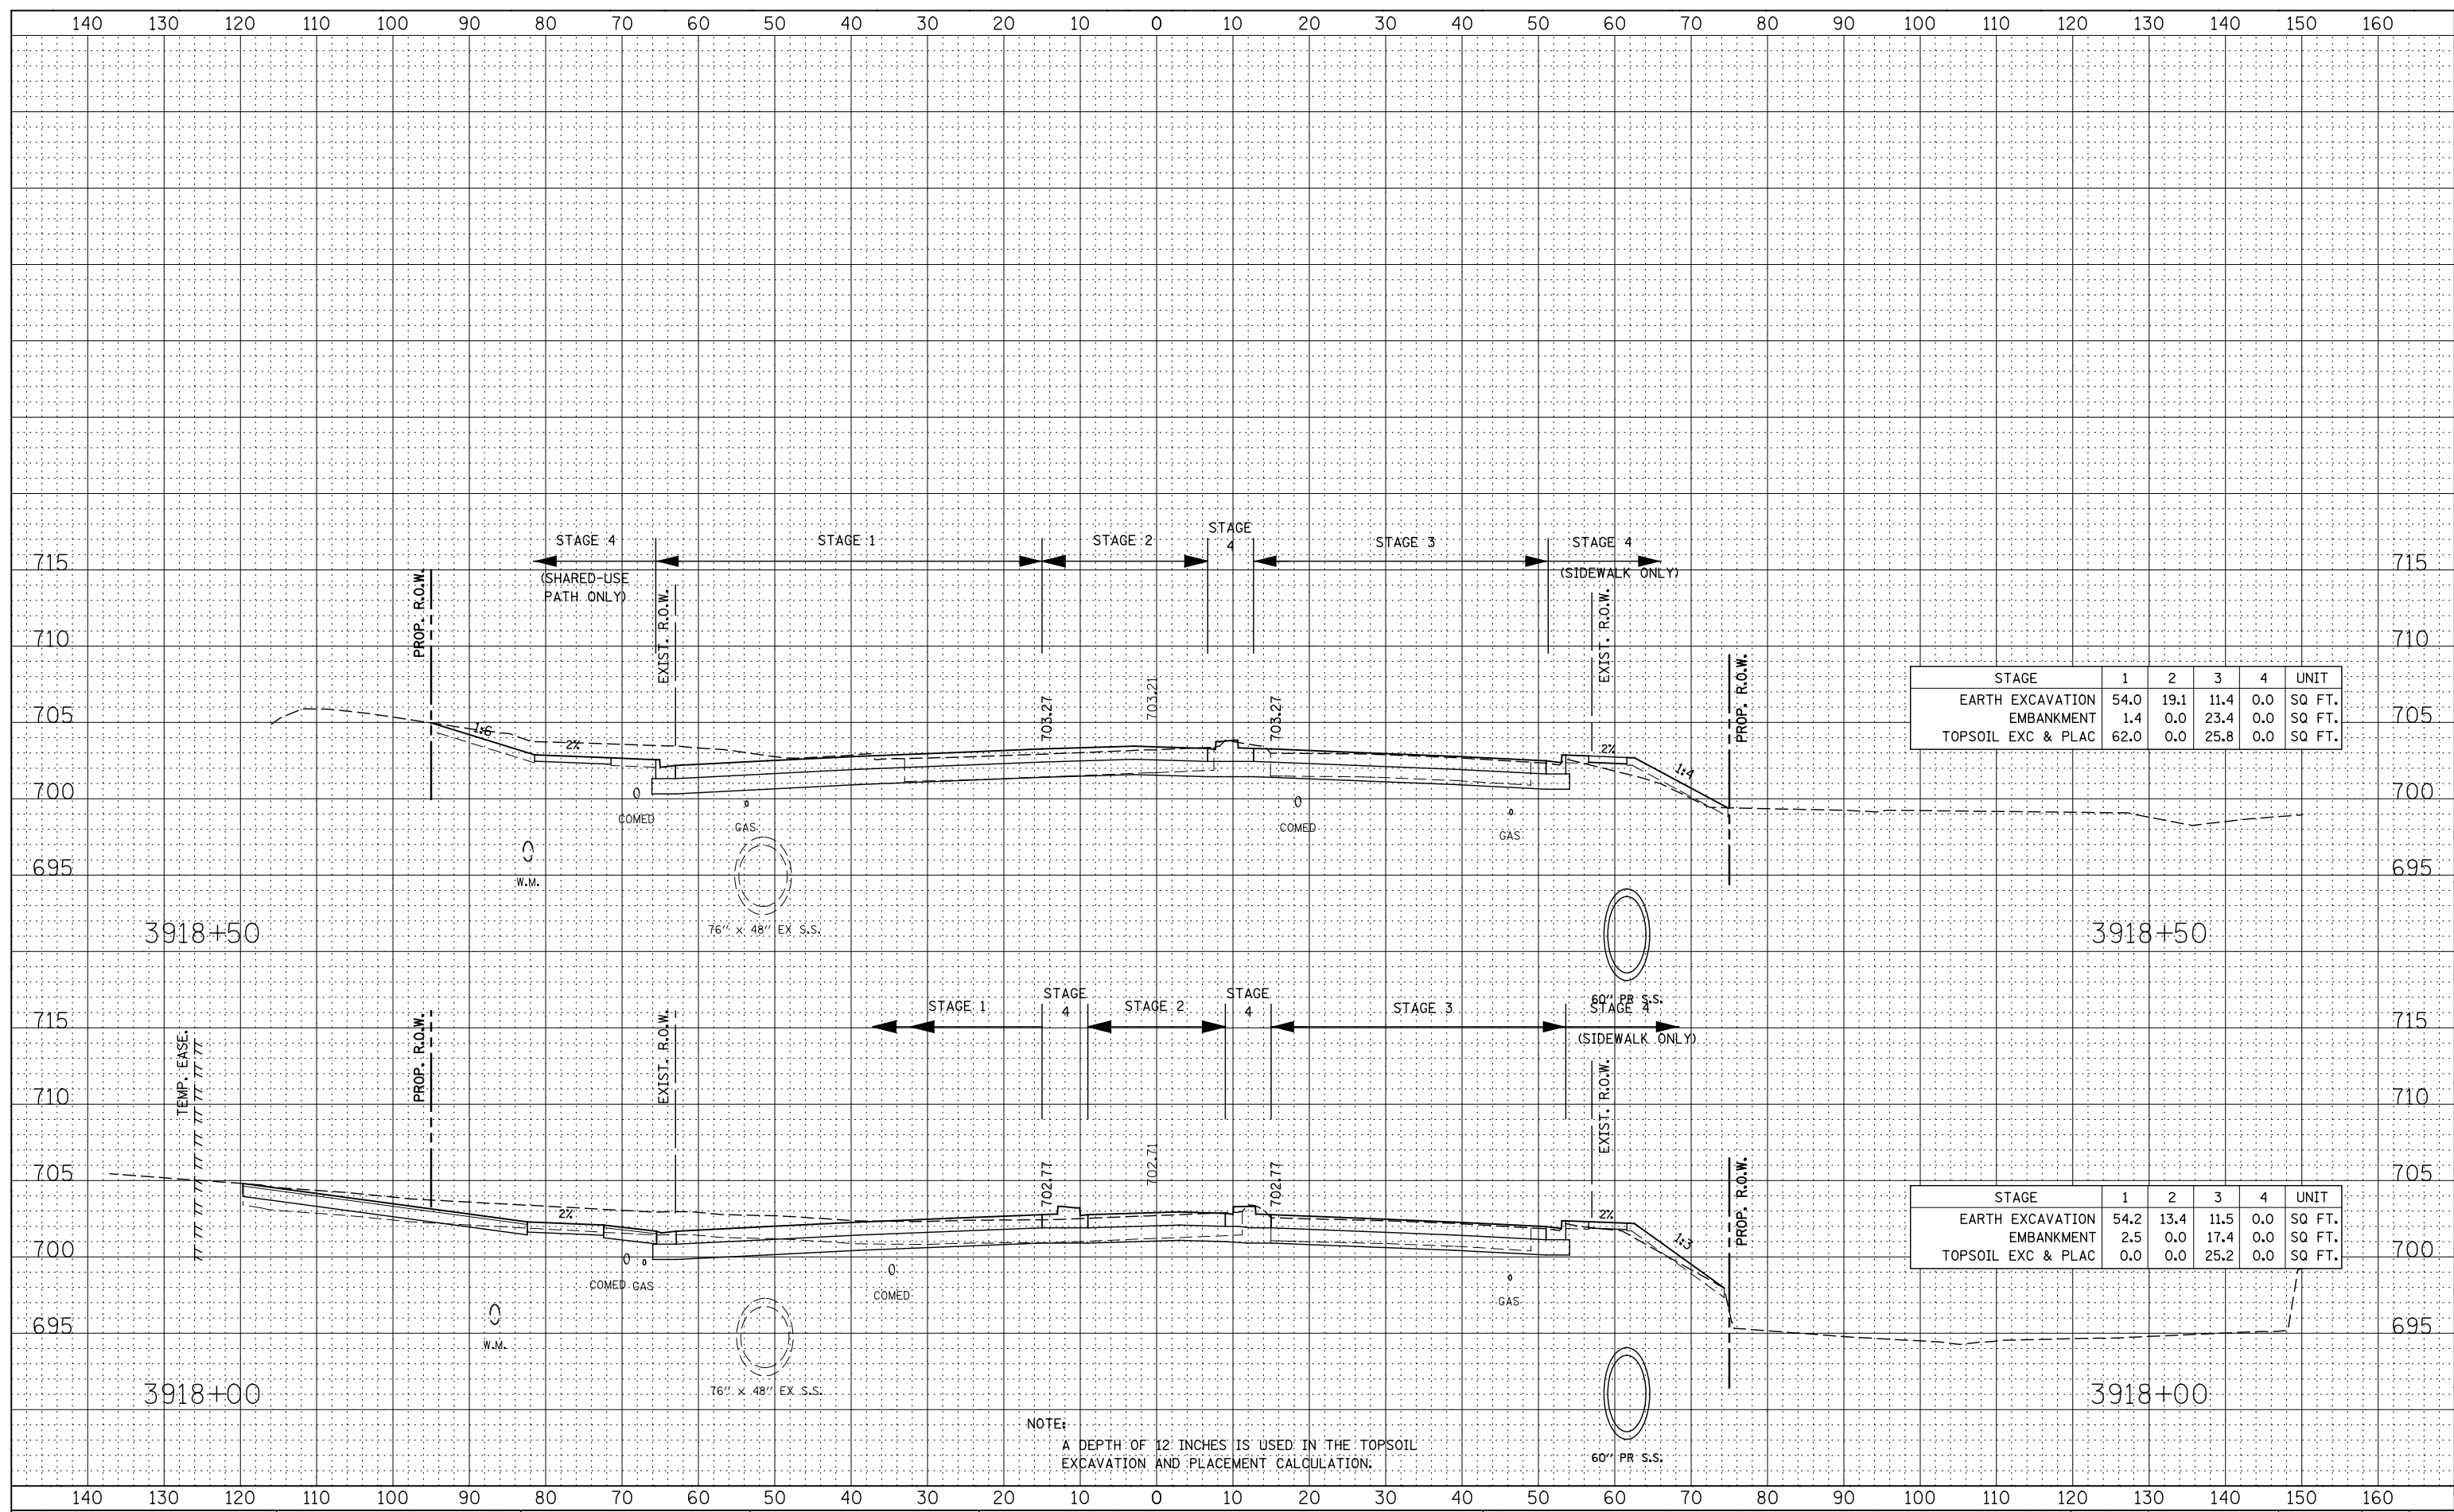

STAGE	1	2	3	4	UNIT
EARTH EXCAVATION	54.0	19.1	11.4	0.0	SQ FT.
EMBANKMENT	1.4	0.0	23.4	0.0	SQ FT.
TOPSOIL EXC & PLAC	62.0	0.0	25.8	0.0	SQ FT.

STAGE	1	2	3	4	UNIT
EARTH EXCAVATION	54.2	13.4	11.5	0.0	SQ FT.
EMBANKMENT	2.5	0.0	17.4	0.0	SQ FT.
TOPSOIL EXC & PLAC	0.0	0.0	25.2	0.0	SQ FT.

NOTE:  
A DEPTH OF 12 INCHES IS USED IN THE TOPSOIL EXCAVATION AND PLACEMENT CALCULATION.

**STATE OF ILLINOIS  
DEPARTMENT OF TRANSPORTATION**

**ILLINOIS ROUTE 59  
STAGE 1 THRU 4 CROSS-SECTIONS**

DESIGNED - RTA	REVISED -
DRAWN - KES	REVISED -
CHECKED - PJO	REVISED -
DATE - 12/14/2012	REVISED -

SCALE: SHEET NO. 16 OF 66 SHEETS STA. 3918+00 TO STA. 3918+50

F.A.P. RTE.	SECTION	COUNTY	TOTAL SHEETS	SHEET NO.
338	(112 & 113) WRS-7	DUPAGE	1156	993
CONTRACT NO. 60R30				
FED. ROAD DIST. NO. ILLINOIS FED. AID PROJECT				