


DATE	
BY	
FINAL SURVEY	SURVEYED
NOTE BOOK	PLOTTED
NO.	TEMPLATE
	AREAS CHECKED

DATE	
BY	
ORIGINAL SURVEY	SURVEYED
NOTE BOOK	PLOTTED
NO.	TEMPLATE
	AREAS CHECKED

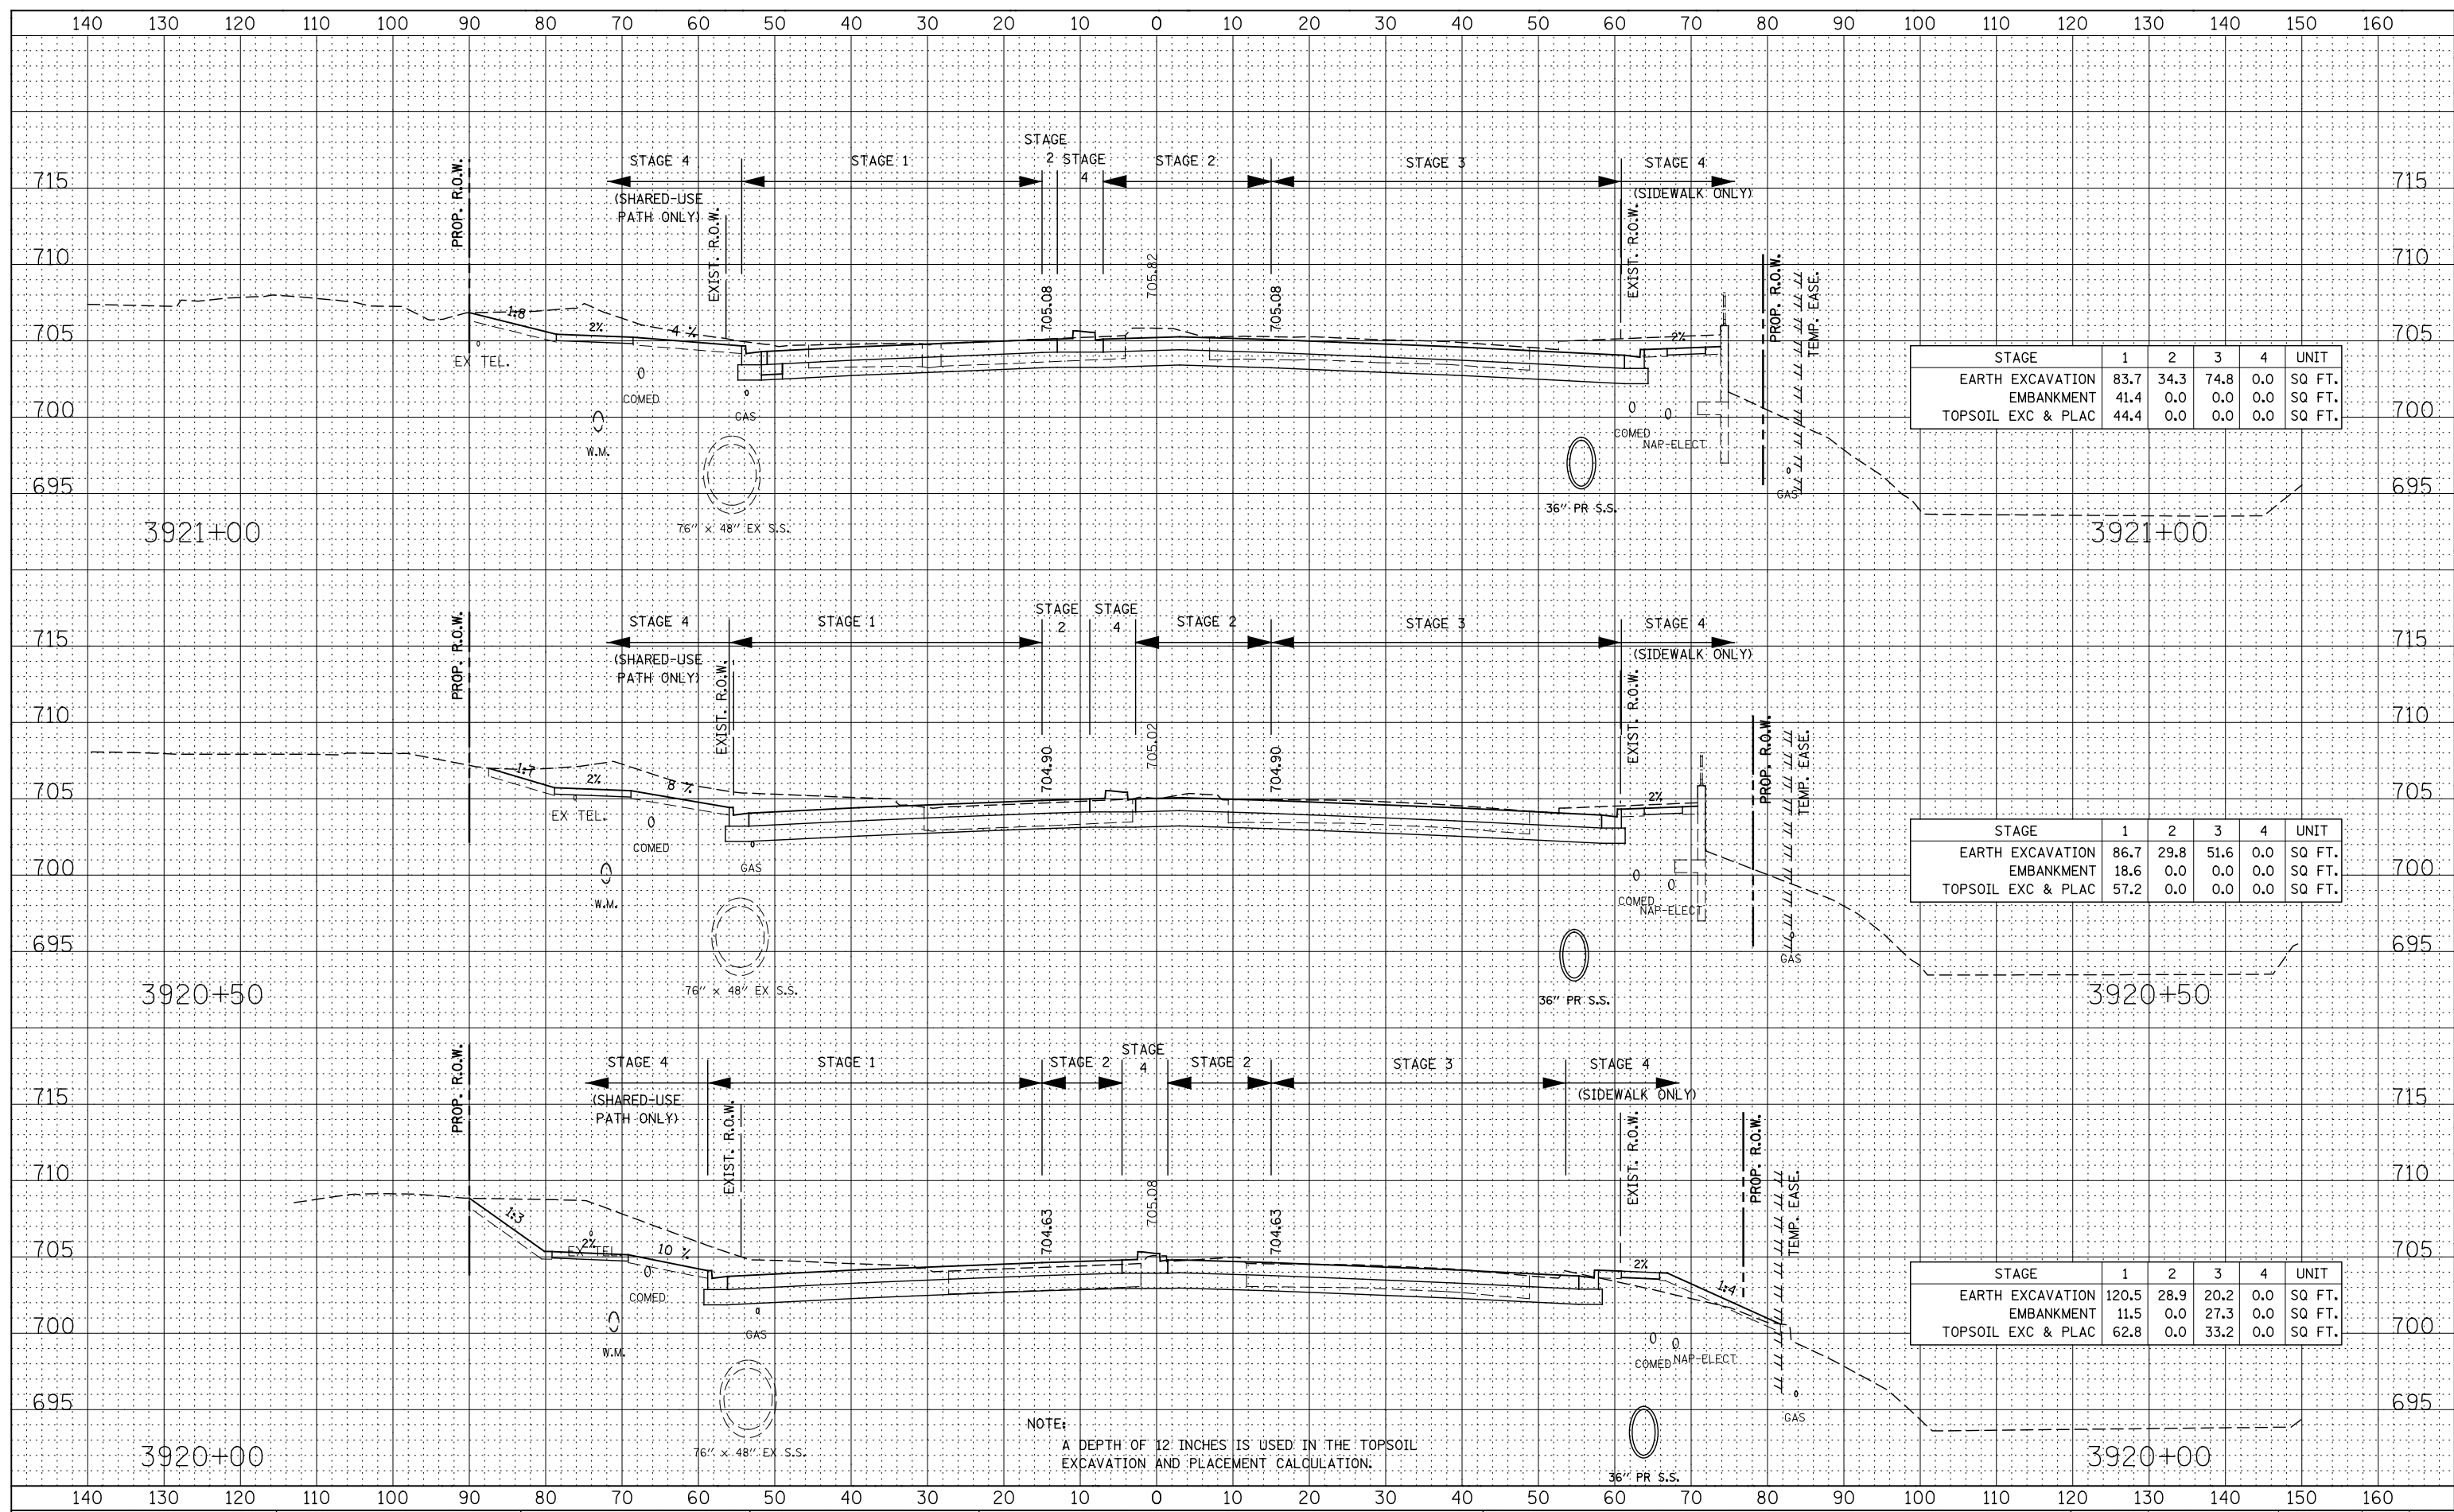

STAGE	1	2	3	4	UNIT
EARTH EXCAVATION	83.7	34.3	74.8	0.0	SQ FT.
EMBANKMENT	41.4	0.0	0.0	0.0	SQ FT.
TOPSOIL EXC & PLAC	44.4	0.0	0.0	0.0	SQ FT.

STAGE	1	2	3	4	UNIT
EARTH EXCAVATION	86.7	29.8	51.6	0.0	SQ FT.
EMBANKMENT	18.6	0.0	0.0	0.0	SQ FT.
TOPSOIL EXC & PLAC	57.2	0.0	0.0	0.0	SQ FT.

STAGE	1	2	3	4	UNIT
EARTH EXCAVATION	120.5	28.9	20.2	0.0	SQ FT.
EMBANKMENT	11.5	0.0	27.3	0.0	SQ FT.
TOPSOIL EXC & PLAC	62.8	0.0	33.2	0.0	SQ FT.

NOTE:  
A DEPTH OF 12 INCHES IS USED IN THE TOPSOIL EXCAVATION AND PLACEMENT CALCULATION.

**STATE OF ILLINOIS  
DEPARTMENT OF TRANSPORTATION**

**ILLINOIS ROUTE 59  
STAGE 1 THRU 4 CROSS-SECTIONS**

DESIGNED	- RTA	REVISED	-
DRAWN	- KES	REVISED	-
CHECKED	- PJO	REVISED	-
DATE	- 12/14/2012	REVISED	-

SCALE: SHEET NO. 18 OF 66 SHEETS STA. 3920+00 TO STA. 3921+00

F.A.P. RTE.	SECTION	COUNTY	TOTAL SHEETS	SHEET NO.
338	(112 & 113) WRS-7	DUPAGE	1156	995
CONTRACT NO. 60R30				
FED. ROAD DIST. NO.	ILLINOIS	FED. AID PROJECT		