


| | |
|---------------|--|
| DATE | |
| BY | |
| FINAL SURVEY | |
| SURVEYED | |
| PLOTTED | |
| TEMPLATE | |
| NOTE BOOK | |
| AREAS CHECKED | |
| NO. | |

| | |
|-----------------|--|
| DATE | |
| BY | |
| ORIGINAL SURVEY | |
| SURVEYED | |
| PLOTTED | |
| TEMPLATE | |
| NOTE BOOK | |
| AREAS CHECKED | |
| NO. | |

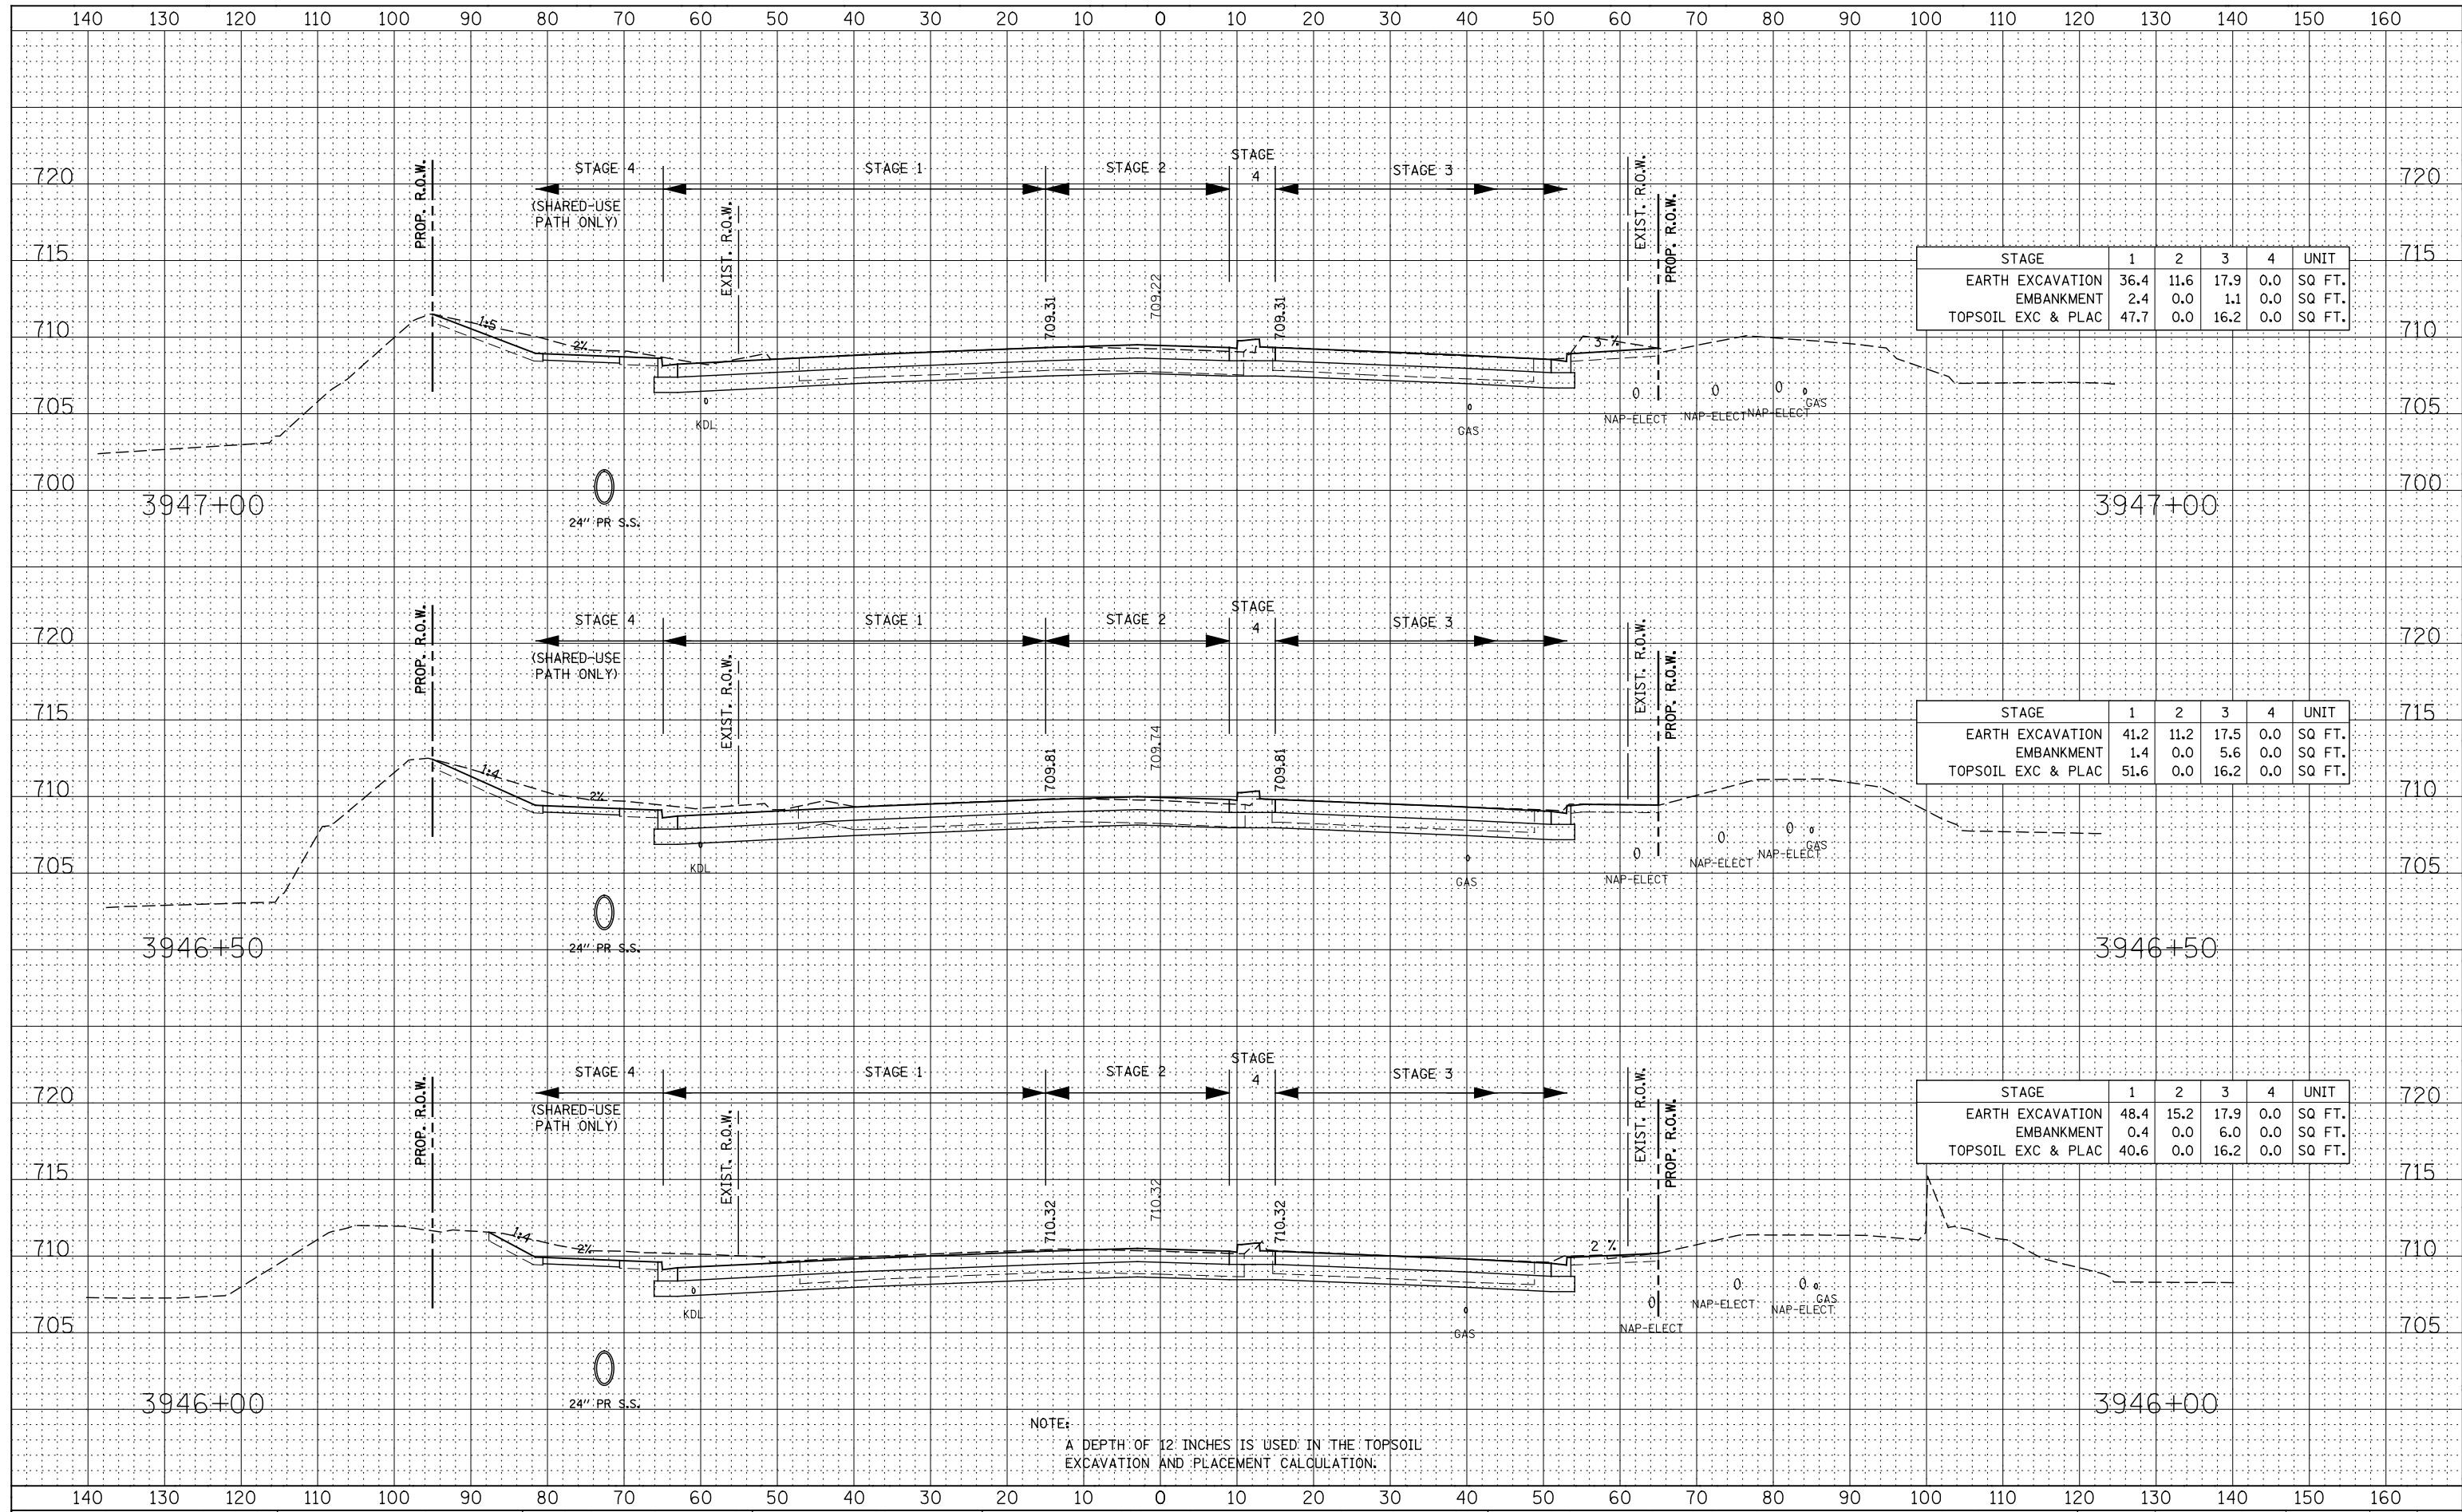

| STAGE | 1 | 2 | 3 | 4 | UNIT |
|--------------------|------|------|------|-----|--------|
| EARTH EXCAVATION | 36.4 | 11.6 | 17.9 | 0.0 | SQ FT. |
| EMBANKMENT | 2.4 | 0.0 | 1.1 | 0.0 | SQ FT. |
| TOPSOIL EXC & PLAC | 47.7 | 0.0 | 16.2 | 0.0 | SQ FT. |

| STAGE | 1 | 2 | 3 | 4 | UNIT |
|--------------------|------|------|------|-----|--------|
| EARTH EXCAVATION | 41.2 | 11.2 | 17.5 | 0.0 | SQ FT. |
| EMBANKMENT | 1.4 | 0.0 | 5.6 | 0.0 | SQ FT. |
| TOPSOIL EXC & PLAC | 51.6 | 0.0 | 16.2 | 0.0 | SQ FT. |

| STAGE | 1 | 2 | 3 | 4 | UNIT |
|--------------------|------|------|------|-----|--------|
| EARTH EXCAVATION | 48.4 | 15.2 | 17.9 | 0.0 | SQ FT. |
| EMBANKMENT | 0.4 | 0.0 | 6.0 | 0.0 | SQ FT. |
| TOPSOIL EXC & PLAC | 40.6 | 0.0 | 16.2 | 0.0 | SQ FT. |

NOTE:
A DEPTH OF 12 INCHES IS USED IN THE TOPSOIL EXCAVATION AND PLACEMENT CALCULATION.

**STATE OF ILLINOIS
DEPARTMENT OF TRANSPORTATION**

**ILLINOIS ROUTE 59
STAGE 1 THRU 4 CROSS-SECTIONS**

| | | | |
|----------|--------------|---------|---|
| DESIGNED | - RTA | REVISED | - |
| DRAWN | - KES | REVISED | - |
| CHECKED | - PJO | REVISED | - |
| DATE | - 12/14/2012 | REVISED | - |

SCALE: SHEET NO. 37 OF 66 SHEETS STA. 3946+00 TO STA. 3947+00

| | | | | |
|---------------------|-------------------|------------------|--------------|-----------|
| F.A.P. RTE. | SECTION | COUNTY | TOTAL SHEETS | SHEET NO. |
| 338 | (112 & 113) WRS-7 | DUPAGE | 1156 | 1014 |
| CONTRACT NO. 60R30 | | | | |
| FED. ROAD DIST. NO. | ILLINOIS | FED. AID PROJECT | | |