


DATE	
BY	
FINAL SURVEY	
SURVEYED	
PLOTTED	
TEMPLATE	
NOTE BOOK	
AREAS CHECKED	
NO.	

DATE	
BY	
ORIGINAL SURVEY	
SURVEYED	
PLOTTED	
TEMPLATE	
NOTE BOOK	
AREAS CHECKED	
NO.	

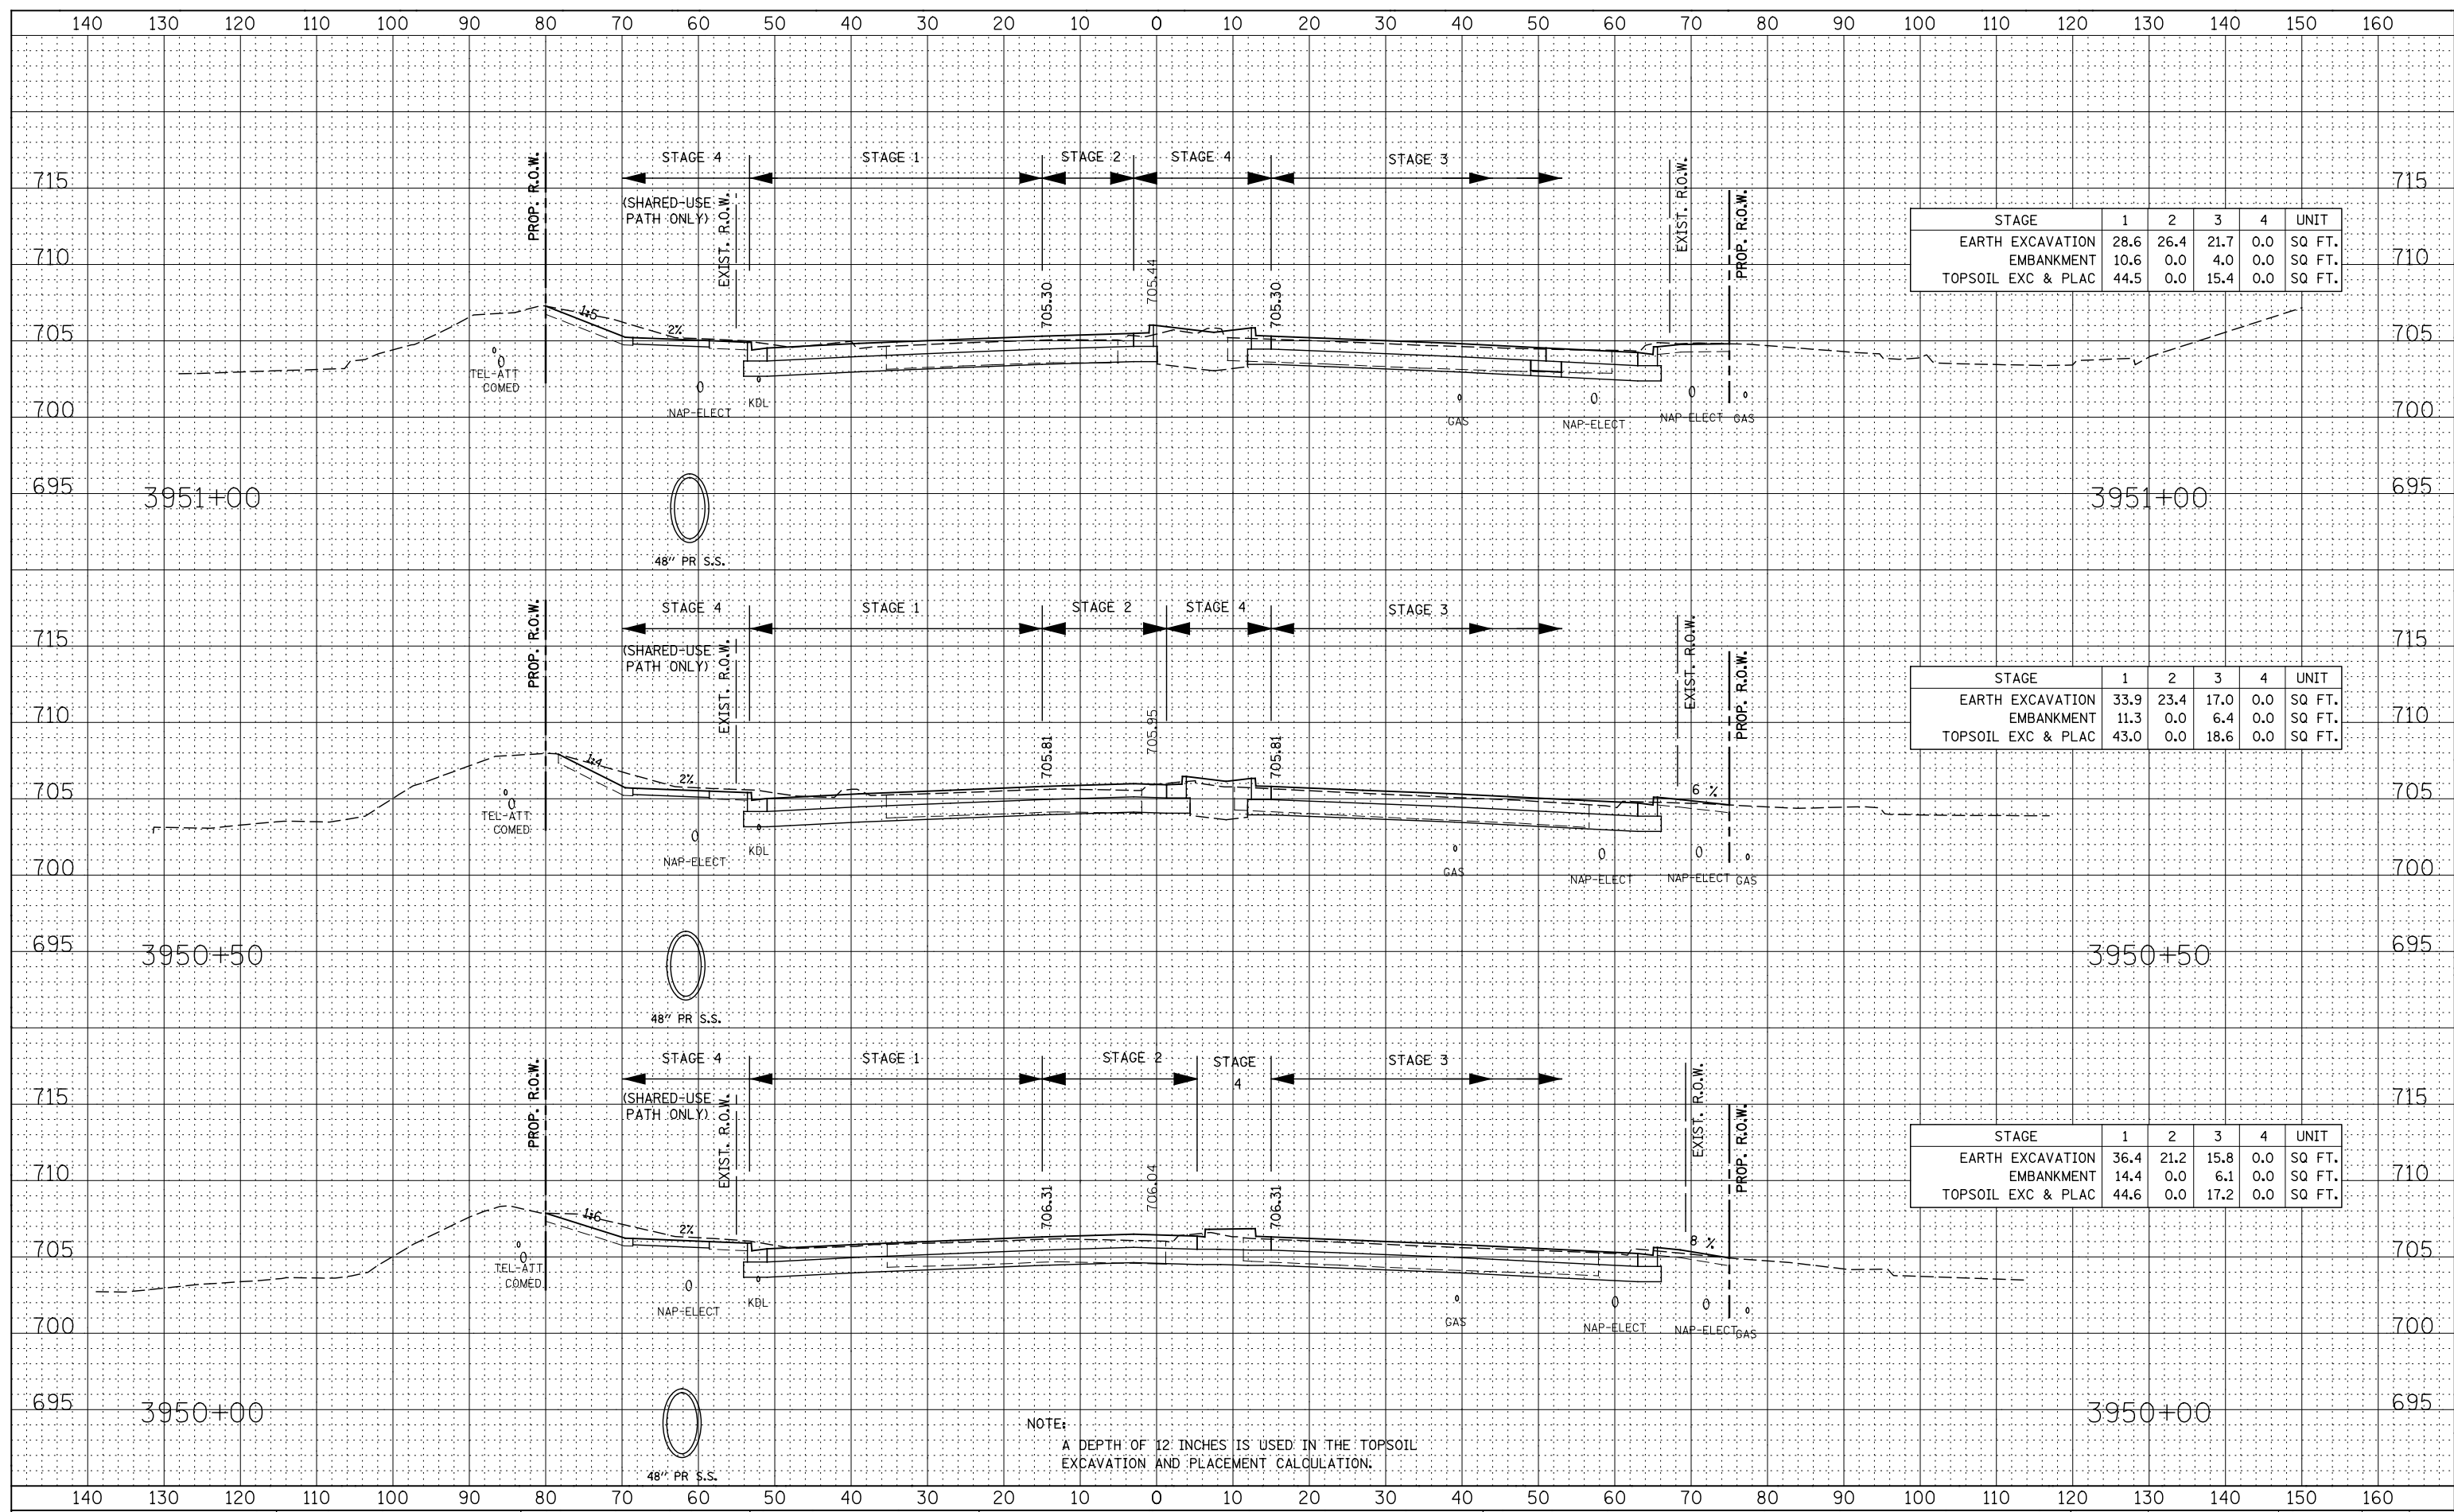

STAGE	1	2	3	4	UNIT
EARTH EXCAVATION	28.6	26.4	21.7	0.0	SQ FT.
EMBANKMENT	10.6	0.0	4.0	0.0	SQ FT.
TOPSOIL EXC & PLAC	44.5	0.0	15.4	0.0	SQ FT.

STAGE	1	2	3	4	UNIT
EARTH EXCAVATION	33.9	23.4	17.0	0.0	SQ FT.
EMBANKMENT	11.3	0.0	6.4	0.0	SQ FT.
TOPSOIL EXC & PLAC	43.0	0.0	18.6	0.0	SQ FT.

STAGE	1	2	3	4	UNIT
EARTH EXCAVATION	36.4	21.2	15.8	0.0	SQ FT.
EMBANKMENT	14.4	0.0	6.1	0.0	SQ FT.
TOPSOIL EXC & PLAC	44.6	0.0	17.2	0.0	SQ FT.

NOTE:  
A DEPTH OF 12 INCHES IS USED IN THE TOPSOIL EXCAVATION AND PLACEMENT CALCULATION.

STATE OF ILLINOIS  
DEPARTMENT OF TRANSPORTATION

ILLINOIS ROUTE 59  
STAGE 1 THRU 4 CROSS-SECTIONS

DESIGNED	- RTA	REVISED	-
DRAWN	- KES	REVISED	-
CHECKED	- PJO	REVISED	-
DATE	- 12/14/2012	REVISED	-

SCALE: SHEET NO. 40 OF 66 SHEETS STA. 3950+00 TO STA. 3951+00

F.A.P. RTE.	SECTION	COUNTY	TOTAL SHEETS	SHEET NO.
338	(112 & 113) WRS-7	DUPAGE	1156	1017
CONTRACT NO. 60R30				
FED. ROAD DIST. NO.		ILLINOIS FED. AID PROJECT		