


DATE	
BY	
FINAL SURVEY	SURVEYED
NOTE BOOK	PLOTTED
NO.	AREAS CHECKED

DATE	
BY	
ORIGINAL SURVEY	SURVEYED
NOTE BOOK	PLOTTED
NO.	AREAS CHECKED

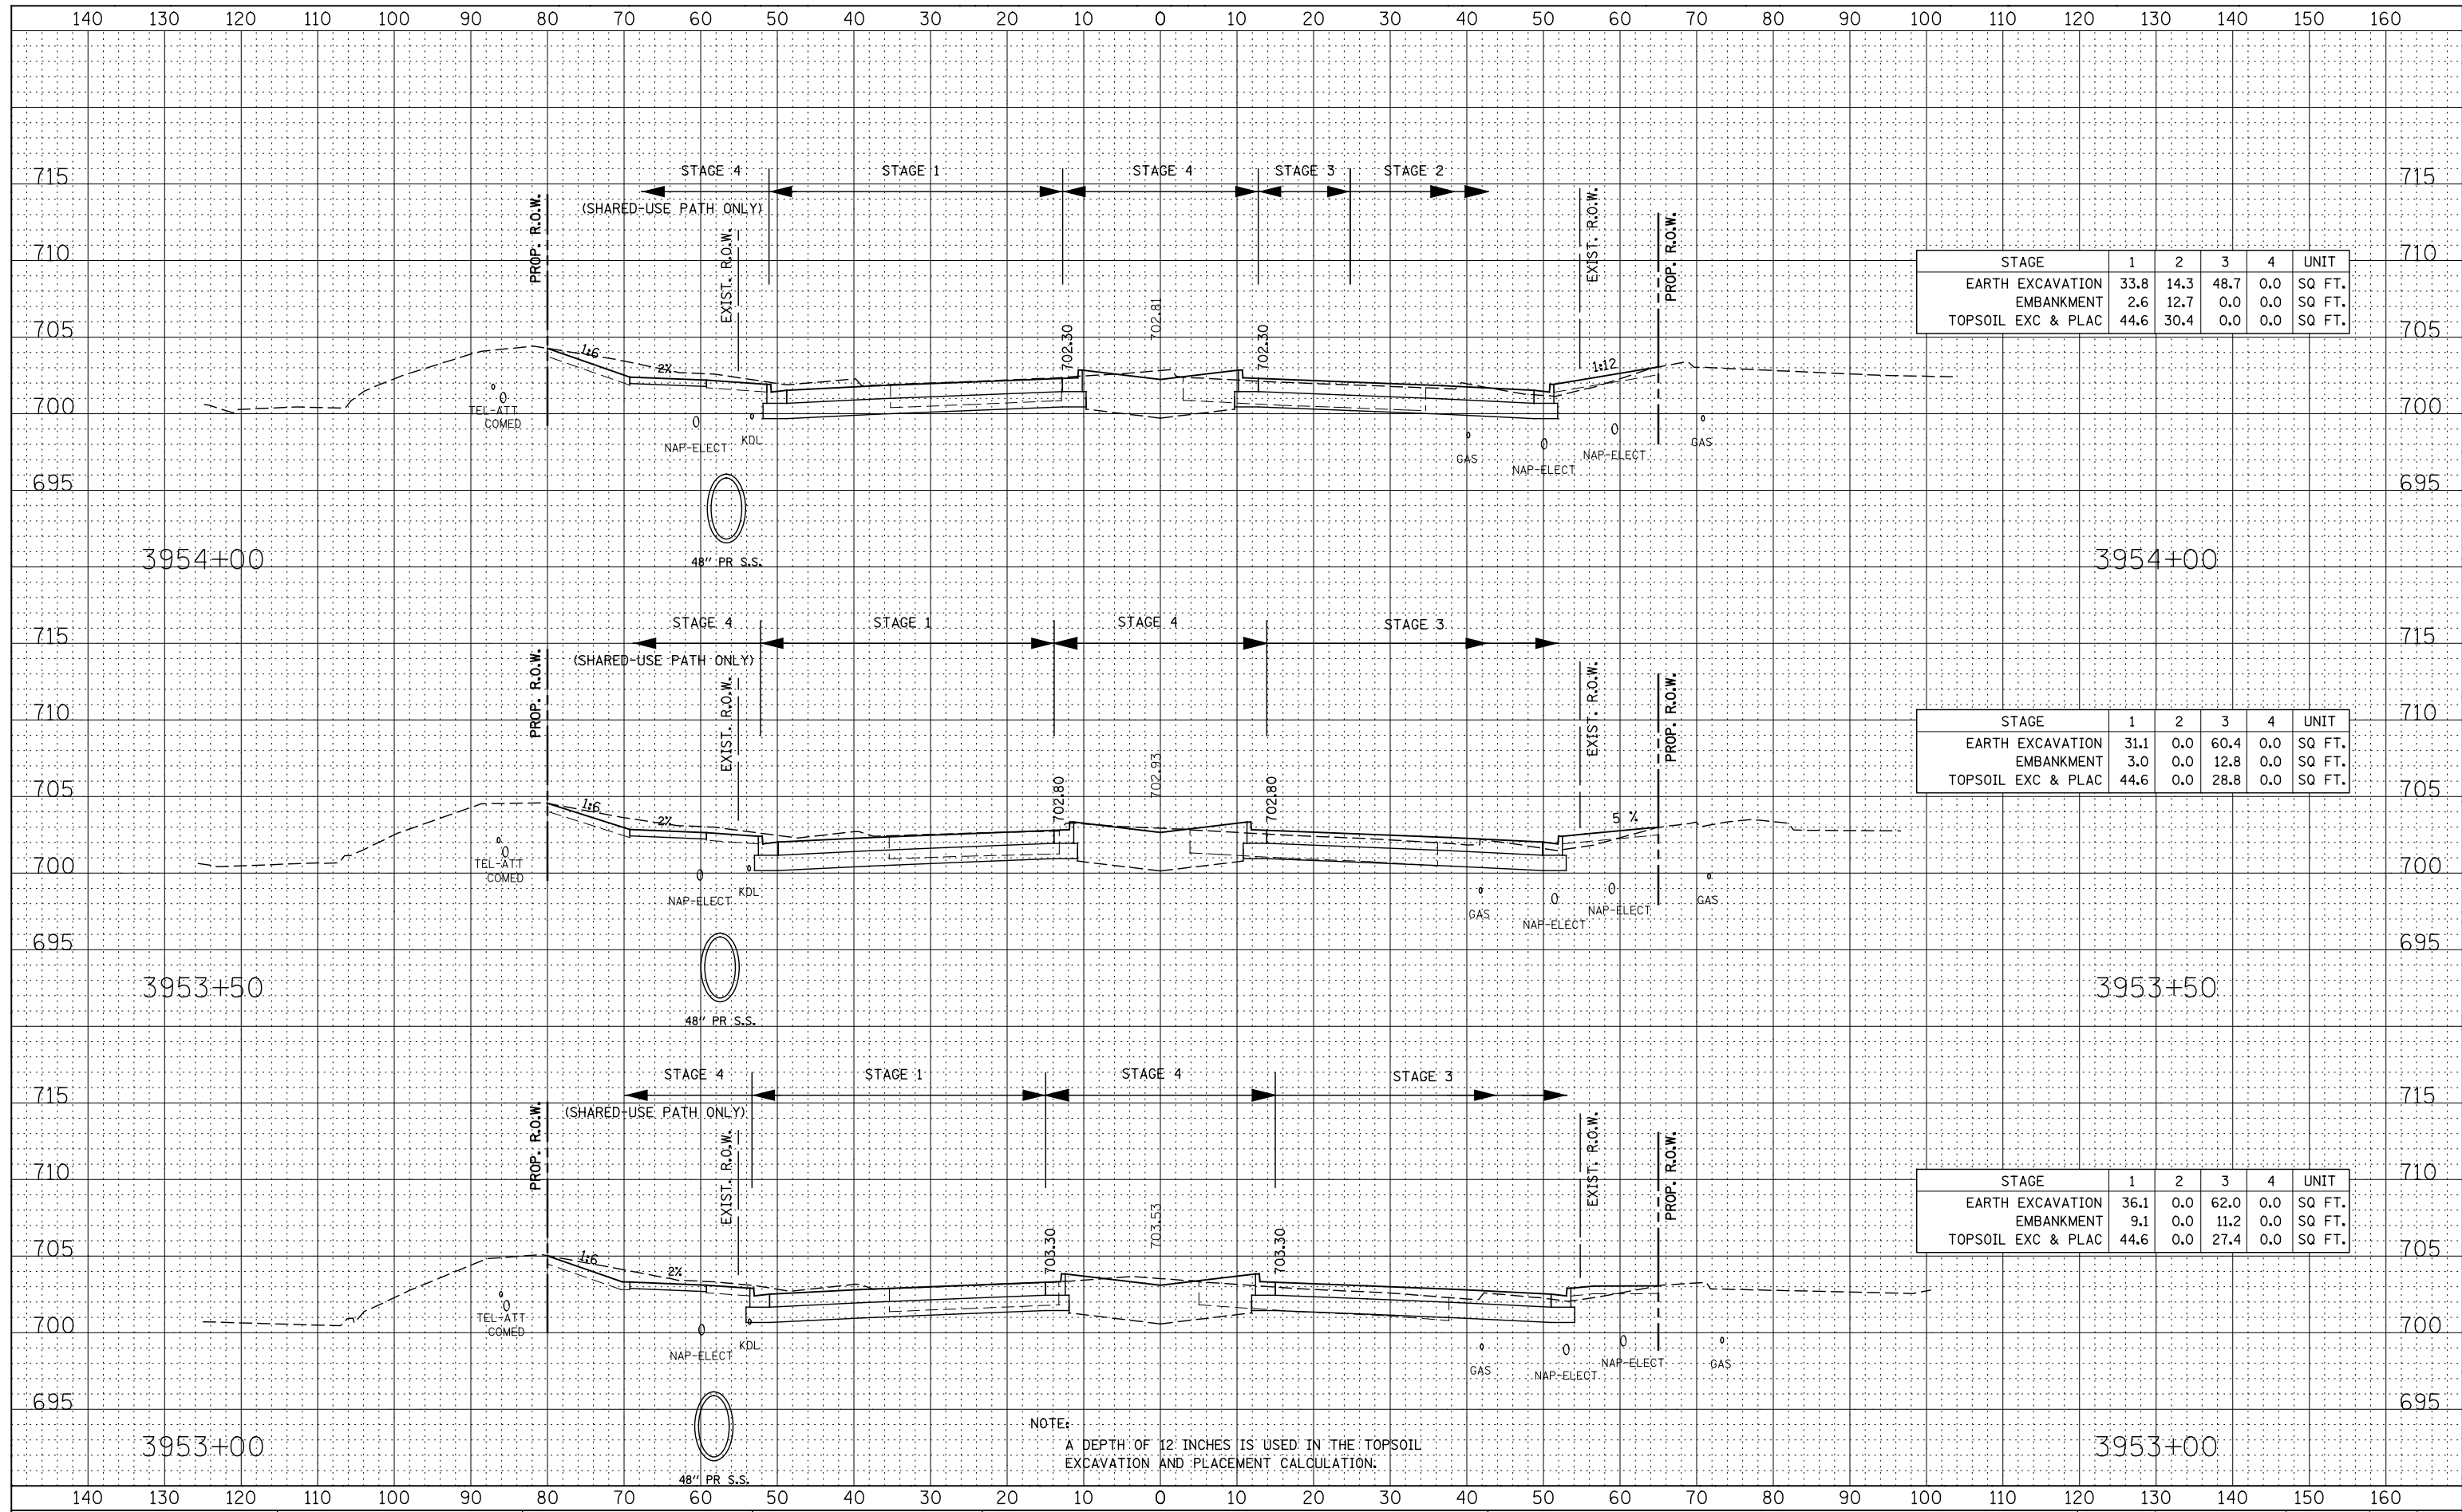

STAGE	1	2	3	4	UNIT
EARTH EXCAVATION	33.8	14.3	48.7	0.0	SQ FT.
EMBANKMENT	2.6	12.7	0.0	0.0	SQ FT.
TOPSOIL EXC & PLAC	44.6	30.4	0.0	0.0	SQ FT.

STAGE	1	2	3	4	UNIT
EARTH EXCAVATION	31.1	0.0	60.4	0.0	SQ FT.
EMBANKMENT	3.0	0.0	12.8	0.0	SQ FT.
TOPSOIL EXC & PLAC	44.6	0.0	28.8	0.0	SQ FT.

STAGE	1	2	3	4	UNIT
EARTH EXCAVATION	36.1	0.0	62.0	0.0	SQ FT.
EMBANKMENT	9.1	0.0	11.2	0.0	SQ FT.
TOPSOIL EXC & PLAC	44.6	0.0	27.4	0.0	SQ FT.

NOTE:  
A DEPTH OF 12 INCHES IS USED IN THE TOPSOIL EXCAVATION AND PLACEMENT CALCULATION.

**STATE OF ILLINOIS  
DEPARTMENT OF TRANSPORTATION**

**ILLINOIS ROUTE 59  
STAGE 1 THRU 4 CROSS-SECTIONS**

DESIGNED - RTA	REVISED -
DRAWN - KES	REVISED -
CHECKED - PJO	REVISED -
DATE - 12/14/2012	REVISED -

SCALE: SHEET NO. 42 OF 66 SHEETS STA. 3953+00 TO STA. 3954+00

F.A.P. RTE.	SECTION	COUNTY	TOTAL SHEETS	SHEET NO.
338	(112 & 113) WRS-7	DUPAGE	1156	1019
CONTRACT NO. 60R30				
FED. ROAD DIST. NO. ILLINOIS FED. AID PROJECT				