


DATE	
BY	
FINAL SURVEY	
SURVEYED	
PLOTTED	
TEMPLATE	
NOTE BOOK	
AREAS CHECKED	
NO.	

DATE	
BY	
ORIGINAL SURVEY	
SURVEYED	
PLOTTED	
TEMPLATE	
NOTE BOOK	
AREAS CHECKED	
NO.	

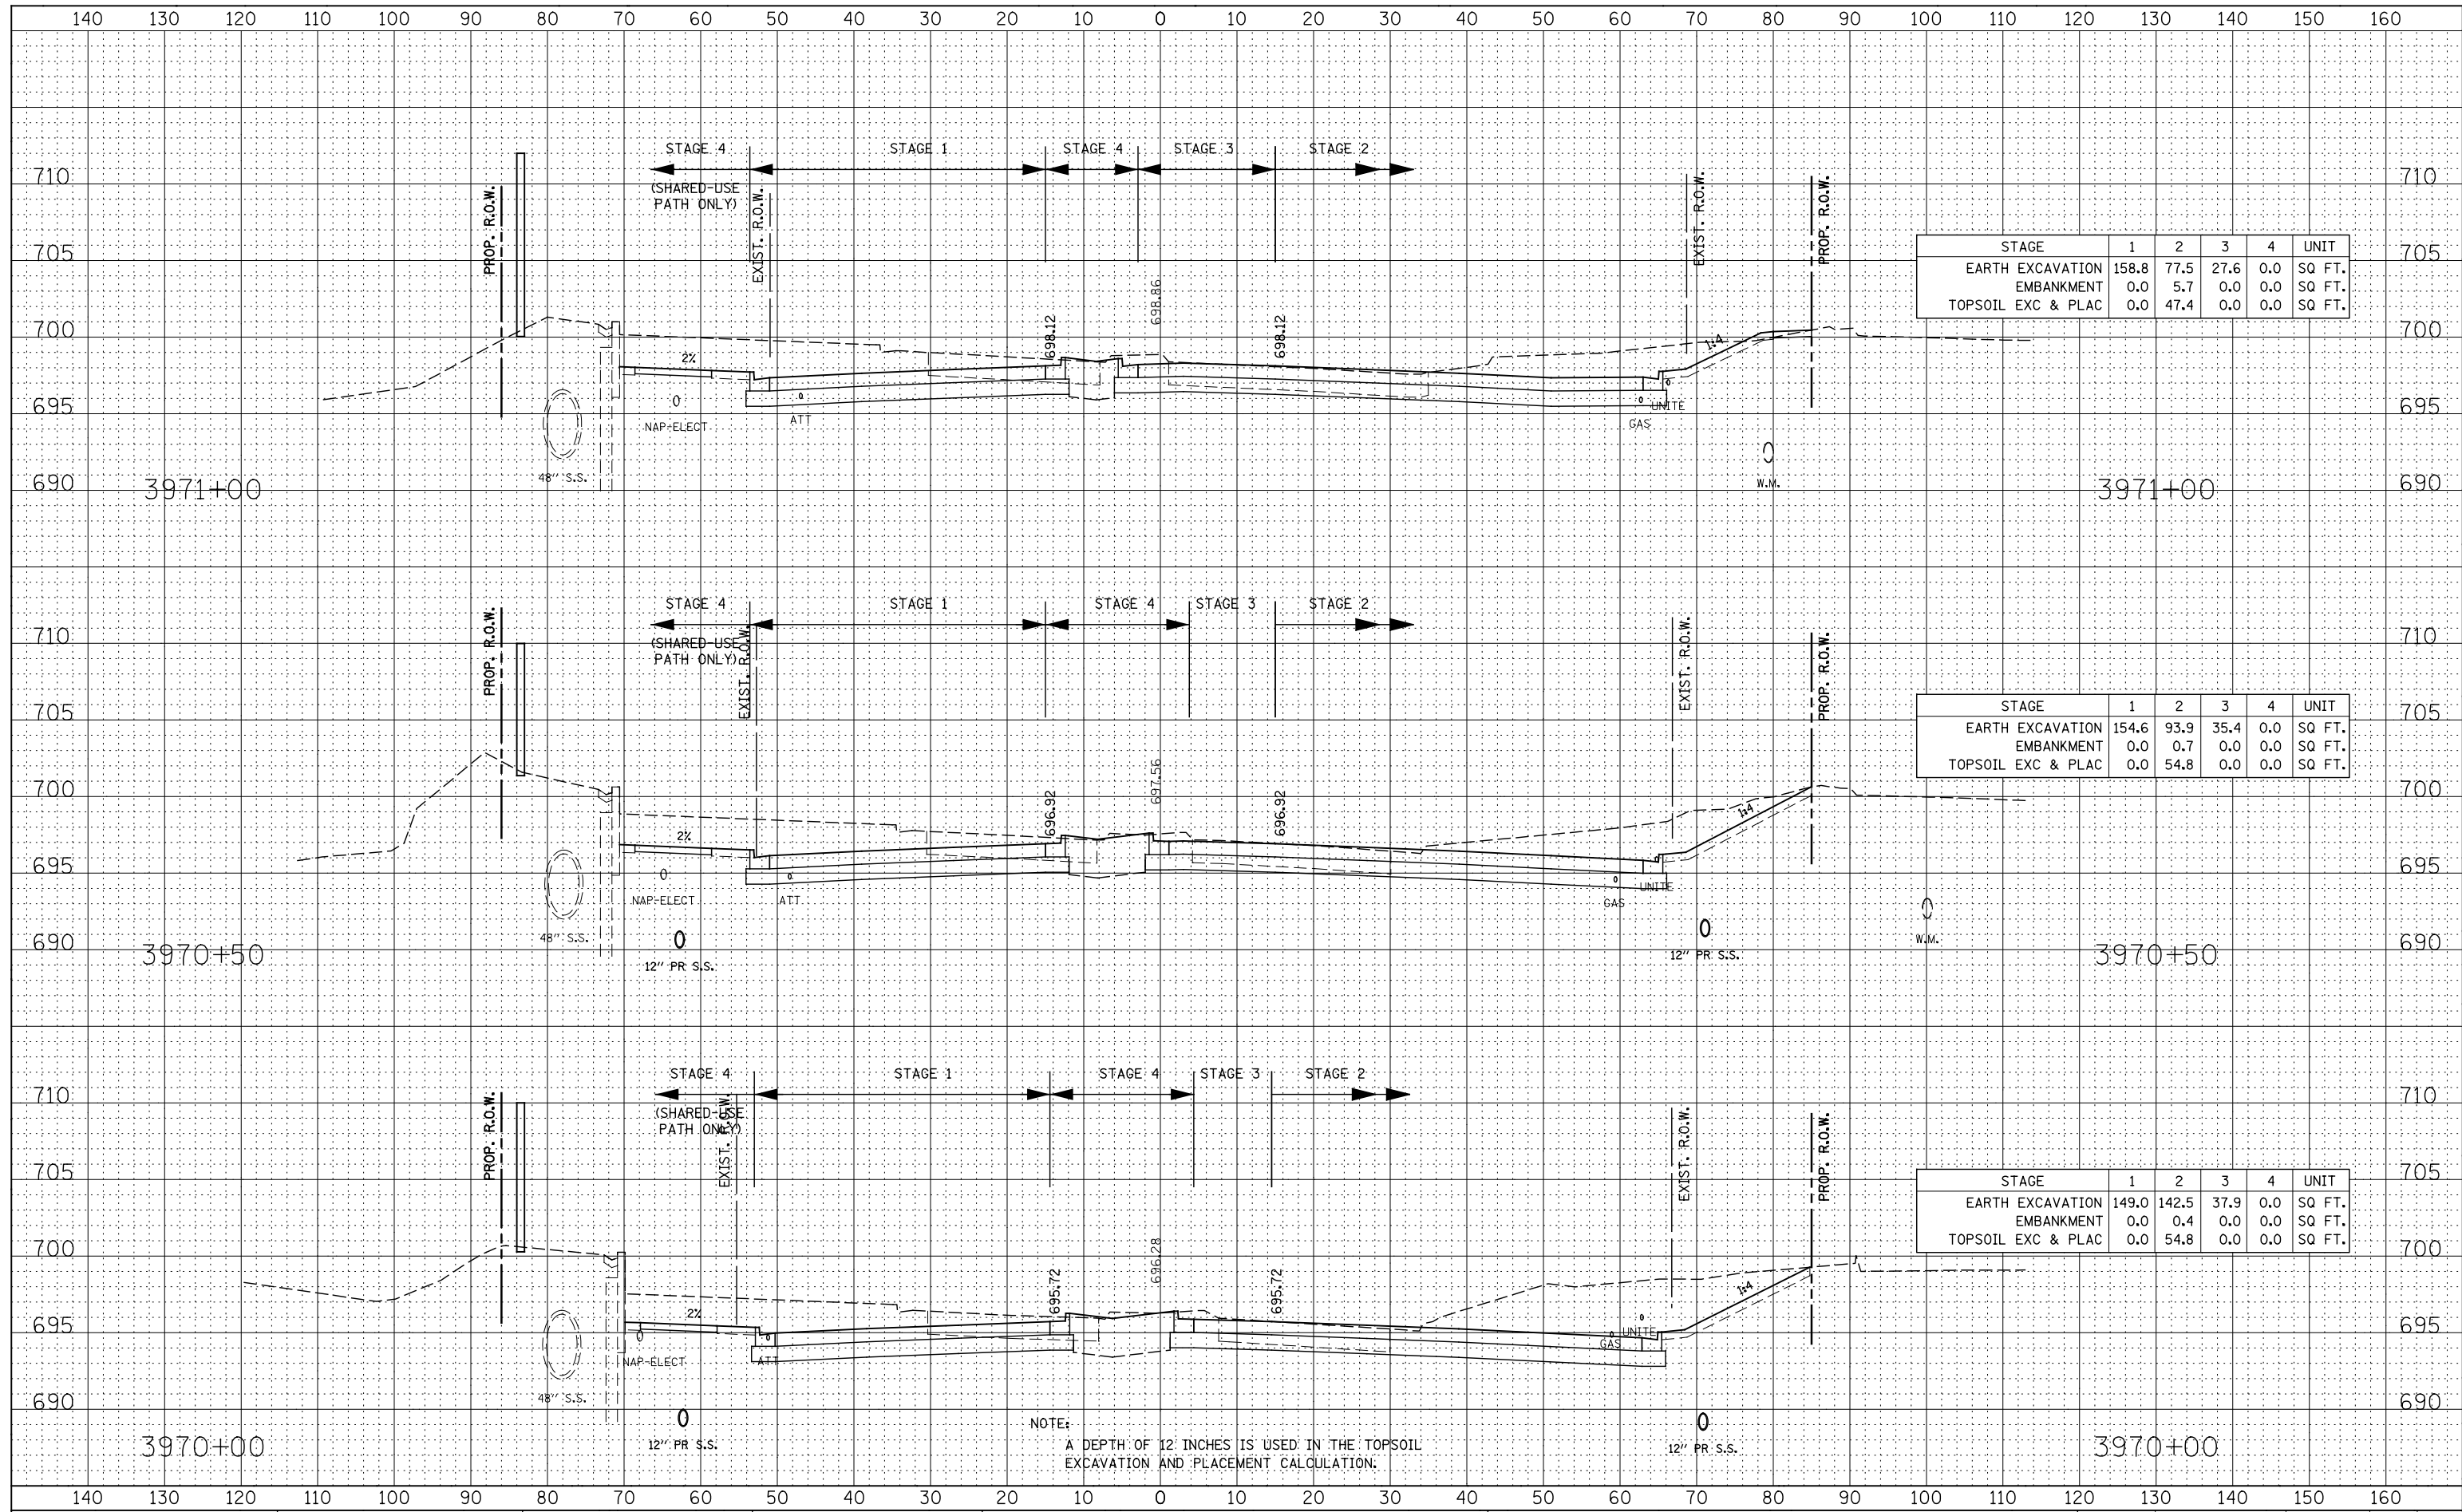

STAGE	1	2	3	4	UNIT
EARTH EXCAVATION	158.8	77.5	27.6	0.0	SQ FT.
EMBANKMENT	0.0	5.7	0.0	0.0	SQ FT.
TOPSOIL EXC & PLAC	0.0	47.4	0.0	0.0	SQ FT.

STAGE	1	2	3	4	UNIT
EARTH EXCAVATION	154.6	93.9	35.4	0.0	SQ FT.
EMBANKMENT	0.0	0.7	0.0	0.0	SQ FT.
TOPSOIL EXC & PLAC	0.0	54.8	0.0	0.0	SQ FT.

STAGE	1	2	3	4	UNIT
EARTH EXCAVATION	149.0	142.5	37.9	0.0	SQ FT.
EMBANKMENT	0.0	0.4	0.0	0.0	SQ FT.
TOPSOIL EXC & PLAC	0.0	54.8	0.0	0.0	SQ FT.

NOTE:
A DEPTH OF 12 INCHES IS USED IN THE TOPSOIL EXCAVATION AND PLACEMENT CALCULATION.

**STATE OF ILLINOIS
DEPARTMENT OF TRANSPORTATION**

**ILLINOIS ROUTE 59
STAGE 1 THRU 4 CROSS-SECTIONS**

DESIGNED - RTA	REVISED -
DRAWN - KES	REVISED -
CHECKED - PJO	REVISED -
DATE - 12/14/2012	REVISED -

SCALE: SHEET NO. 57 OF 66 SHEETS STA. 3970+00 TO STA. 3971+00

F.A.P. RTE.	SECTION	COUNTY	TOTAL SHEETS	SHEET NO.
338	(112 & 113) WRS-7	DUPAGE	1156	1034
CONTRACT NO. 60R30				
FED. ROAD DIST. NO.	ILLINOIS FED. AID PROJECT			