


DATE	
BY	
FINAL SURVEY	SURVEYED
NOTE BOOK	PLOTTED
NO.	TEMPLATE
	AREAS CHECKED

DATE	
BY	
ORIGINAL SURVEY	SURVEYED
NOTE BOOK	PLOTTED
NO.	TEMPLATE
	AREAS CHECKED

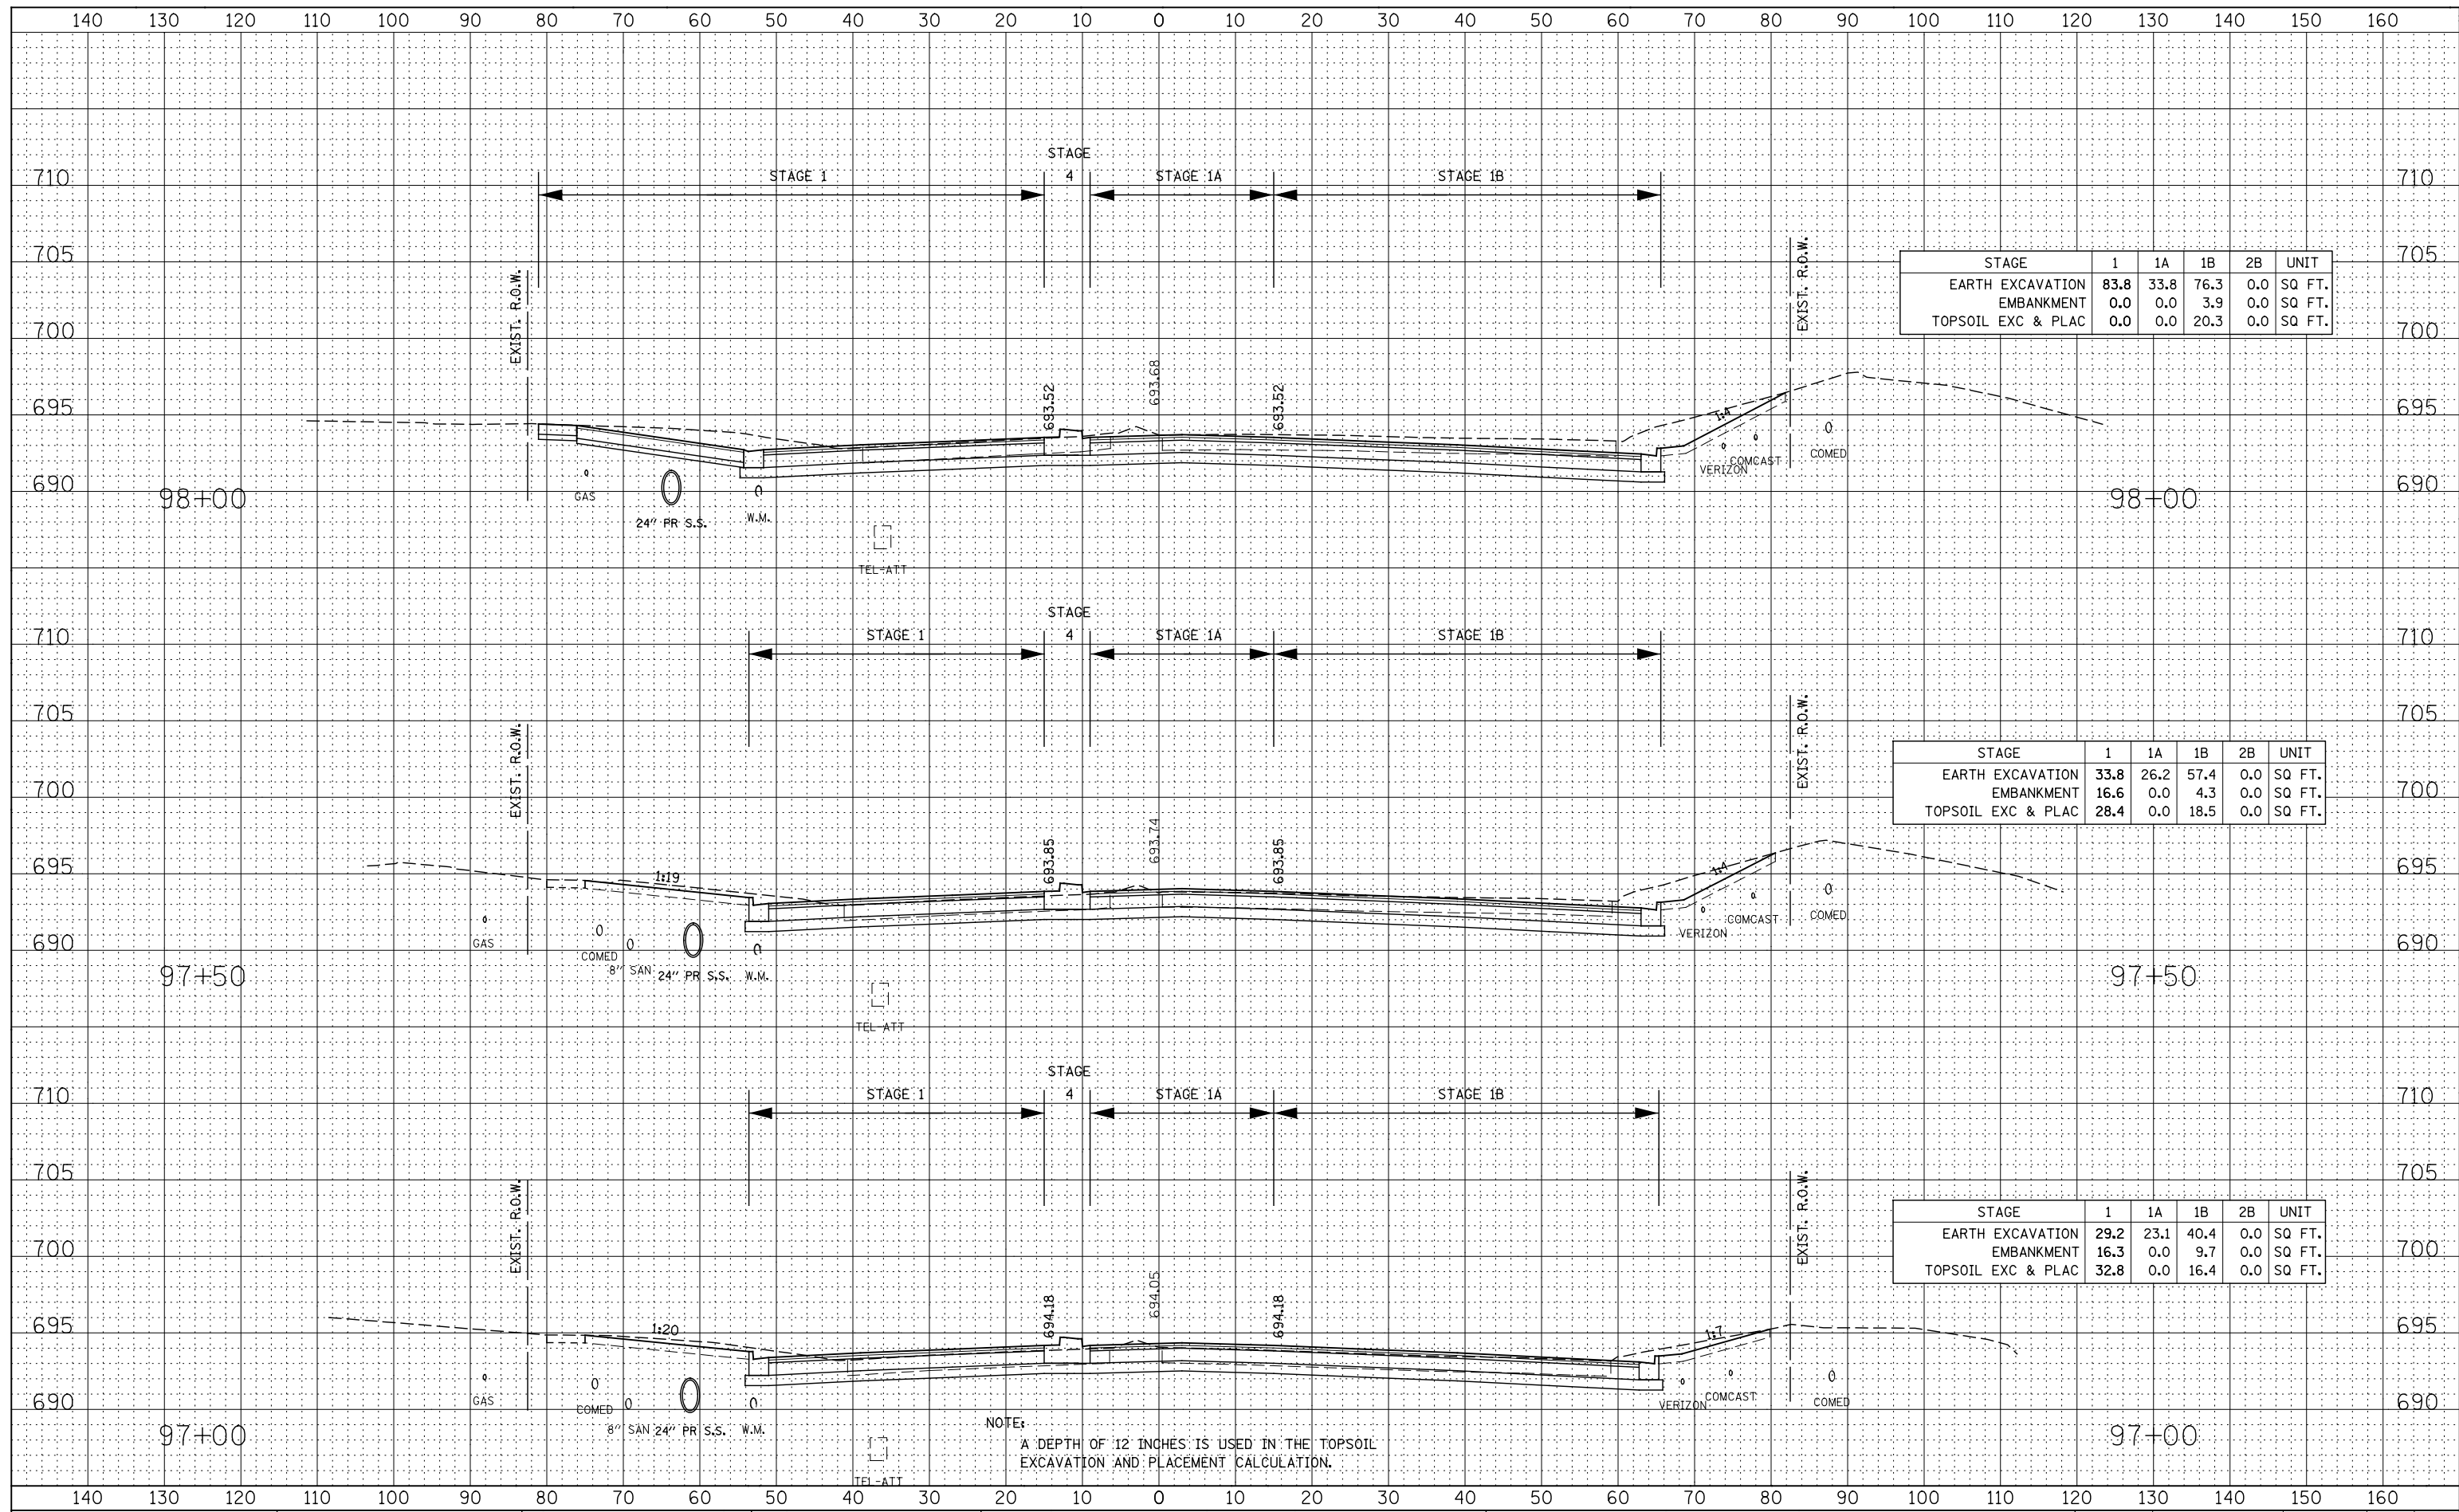

STAGE	1	1A	1B	2B	UNIT
EARTH EXCAVATION	83.8	33.8	76.3	0.0	SQ FT.
EMBANKMENT	0.0	0.0	3.9	0.0	SQ FT.
TOPSOIL EXC & PLAC	0.0	0.0	20.3	0.0	SQ FT.

STAGE	1	1A	1B	2B	UNIT
EARTH EXCAVATION	33.8	26.2	57.4	0.0	SQ FT.
EMBANKMENT	16.6	0.0	4.3	0.0	SQ FT.
TOPSOIL EXC & PLAC	28.4	0.0	18.5	0.0	SQ FT.

STAGE	1	1A	1B	2B	UNIT
EARTH EXCAVATION	29.2	23.1	40.4	0.0	SQ FT.
EMBANKMENT	16.3	0.0	9.7	0.0	SQ FT.
TOPSOIL EXC & PLAC	32.8	0.0	16.4	0.0	SQ FT.

NOTE:  
A DEPTH OF 12 INCHES IS USED IN THE TOPSOIL EXCAVATION AND PLACEMENT CALCULATION.

**STATE OF ILLINOIS  
DEPARTMENT OF TRANSPORTATION**

**NEW YORK ST. / AURORA AVE.  
STAGE 1 THRU 4 CROSS-SECTIONS**

DESIGNED	- RTA	REVISED	-
DRAWN	- KES	REVISED	-
CHECKED	- PJO	REVISED	-
DATE	- 12/14/2012	REVISED	-

SCALE: SHEET NO. 6 OF 15 SHEETS STA. 97+00 TO STA. 98+00

F.A.P. RTE.	SECTION	COUNTY	TOTAL SHEETS	SHEET NO.
338	(112 & 113) WRS-7	DUPAGE	1156	1062
CONTRACT NO. 60R30				
FED. ROAD DIST. NO. ILLINOIS FED. AID PROJECT				