


DATE	
BY	
FINAL SURVEY	
SURVEYED	
PLOTTED	
TEMPLATE	
NOTE BOOK	
AREAS CHECKED	
NO.	

DATE	
BY	
ORIGINAL SURVEY	
SURVEYED	
PLOTTED	
TEMPLATE	
NOTE BOOK	
AREAS CHECKED	
NO.	

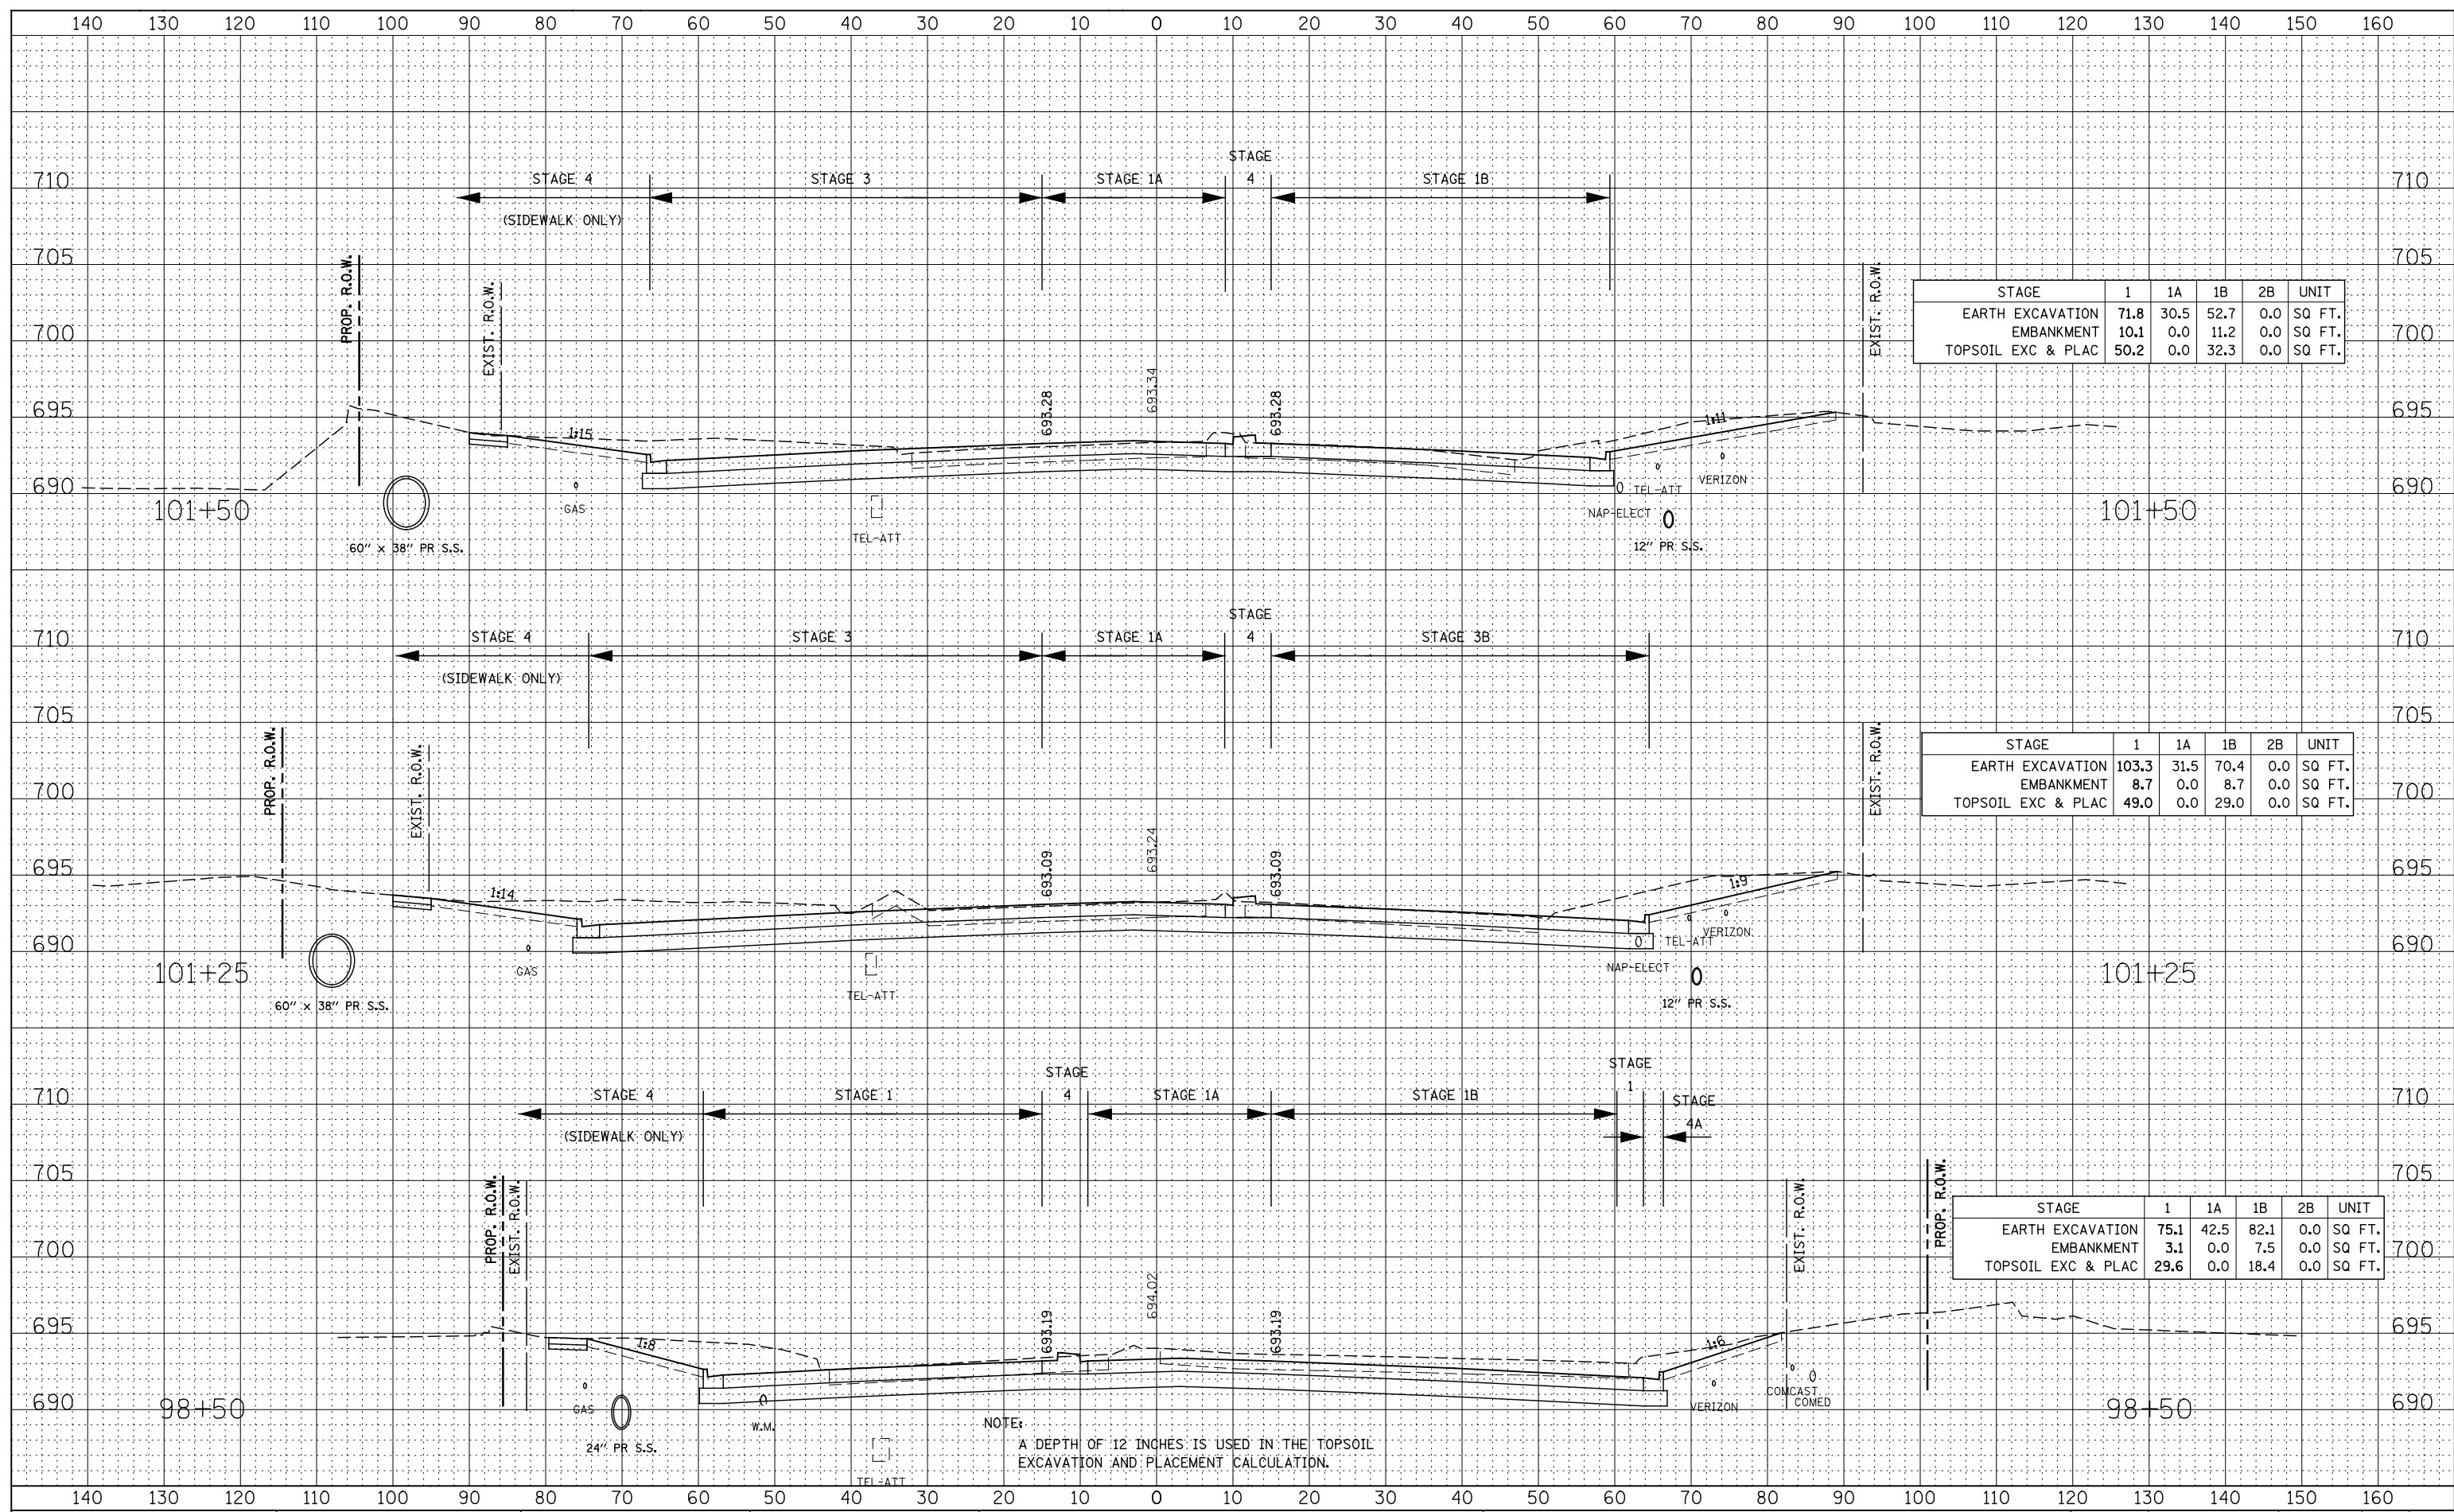

STAGE	1	1A	1B	2B	UNIT
EARTH EXCAVATION	71.8	30.5	52.7	0.0	SQ FT.
EMBANKMENT	10.1	0.0	11.2	0.0	SQ FT.
TOPSOIL EXC & PLAC	50.2	0.0	32.3	0.0	SQ FT.

STAGE	1	1A	1B	2B	UNIT
EARTH EXCAVATION	103.3	31.5	70.4	0.0	SQ FT.
EMBANKMENT	8.7	0.0	8.7	0.0	SQ FT.
TOPSOIL EXC & PLAC	49.0	0.0	29.0	0.0	SQ FT.

STAGE	1	1A	1B	2B	UNIT
EARTH EXCAVATION	75.1	42.5	82.1	0.0	SQ FT.
EMBANKMENT	3.1	0.0	7.5	0.0	SQ FT.
TOPSOIL EXC & PLAC	29.6	0.0	18.4	0.0	SQ FT.

**STATE OF ILLINOIS
DEPARTMENT OF TRANSPORTATION**

**NEW YORK ST. / AURORA AVE.
STAGE 1 THRU 4 CROSS-SECTIONS**

DESIGNED	- RTA	REVISED	-
DRAWN	- KES	REVISED	-
CHECKED	- PJO	REVISED	-
DATE	- 12/14/2012	REVISED	-

SCALE:	SHEET NO. 7 OF 15 SHEETS	STA. 98+50	TO STA. 101+50
--------	--------------------------	------------	----------------

F.A.P. RTE.	SECTION	COUNTY	TOTAL SHEETS	SHEET NO.
338	(112 & 113) WRS-7	DUPAGE	1156	1063
CONTRACT NO. 60R30				
ILLINOIS FED. AID PROJECT				