


DATE	BY
SURVEYED	PLOTTED
NOTE BOOK	AREAS CHECKED
NO.	

DATE	BY
SURVEYED	PLOTTED
NOTE BOOK	AREAS CHECKED
NO.	

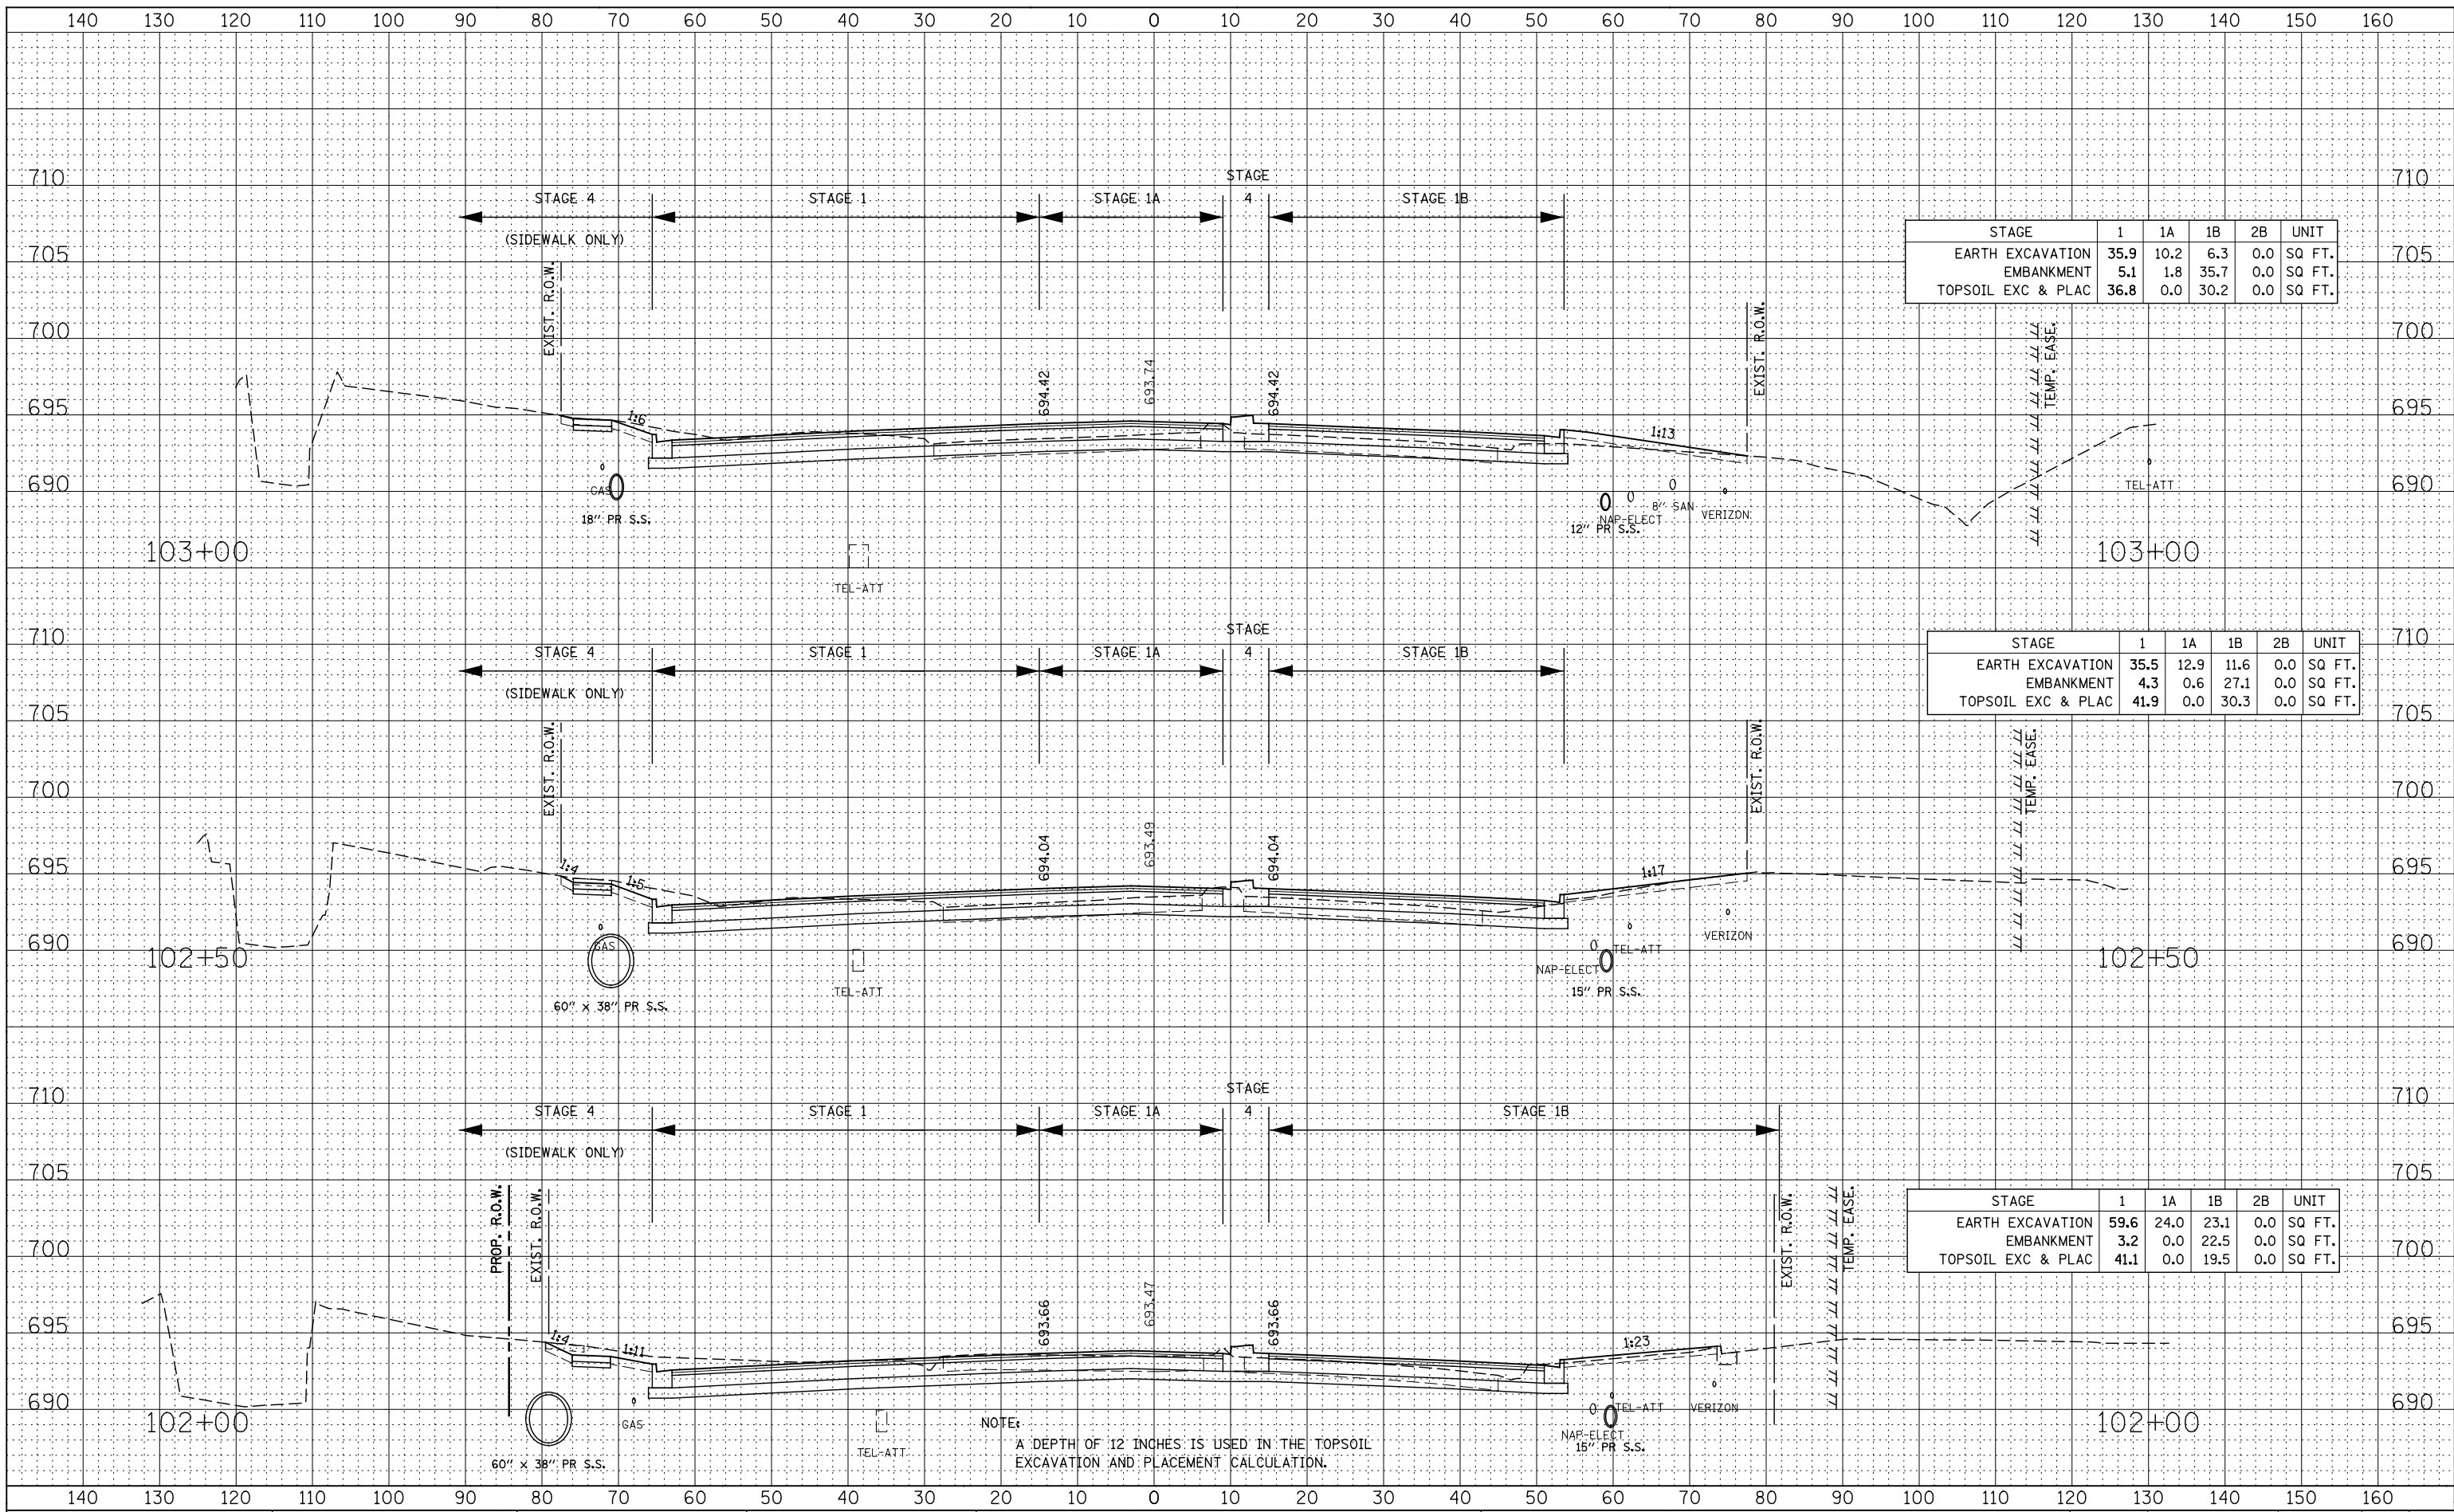

STAGE	1	1A	1B	2B	UNIT
EARTH EXCAVATION	35.9	10.2	6.3	0.0	SQ FT.
EMBANKMENT	5.1	1.8	35.7	0.0	SQ FT.
TOPSOIL EXC & PLAC	36.8	0.0	30.2	0.0	SQ FT.

STAGE	1	1A	1B	2B	UNIT
EARTH EXCAVATION	35.5	12.9	11.6	0.0	SQ FT.
EMBANKMENT	4.3	0.6	27.1	0.0	SQ FT.
TOPSOIL EXC & PLAC	41.9	0.0	30.3	0.0	SQ FT.

STAGE	1	1A	1B	2B	UNIT
EARTH EXCAVATION	59.6	24.0	23.1	0.0	SQ FT.
EMBANKMENT	3.2	0.0	22.5	0.0	SQ FT.
TOPSOIL EXC & PLAC	41.1	0.0	19.5	0.0	SQ FT.

NOTE:
A DEPTH OF 12 INCHES IS USED IN THE TOPSOIL EXCAVATION AND PLACEMENT CALCULATION.

**STATE OF ILLINOIS
DEPARTMENT OF TRANSPORTATION**

**NEW YORK ST. / AURORA AVE.
STAGE 1 THRU 4 CROSS-SECTIONS**

DESIGNED - RTA	REVISED -
DRAWN - KES	REVISED -
CHECKED - PJO	REVISED -
DATE - 12/14/2012	REVISED -

SCALE:	SHEET NO. 8 OF 15 SHEETS	STA. 102+00 TO STA. 103+00
--------	--------------------------	----------------------------

F.A.P. RTE.	SECTION	COUNTY	TOTAL SHEETS	SHEET NO.
338	(112 & 113) WRS-7	DUPAGE	1156	1064
CONTRACT NO. 60R30				
ILLINOIS FED. AID PROJECT				