


DATE	
BY	
FINAL SURVEY	SURVEYED
NOTE BOOK	PLOTTED
NO.	TEMPLATE
	AREAS CHECKED

DATE	
BY	
ORIGINAL SURVEY	SURVEYED
NOTE BOOK	PLOTTED
NO.	TEMPLATE
	AREAS CHECKED

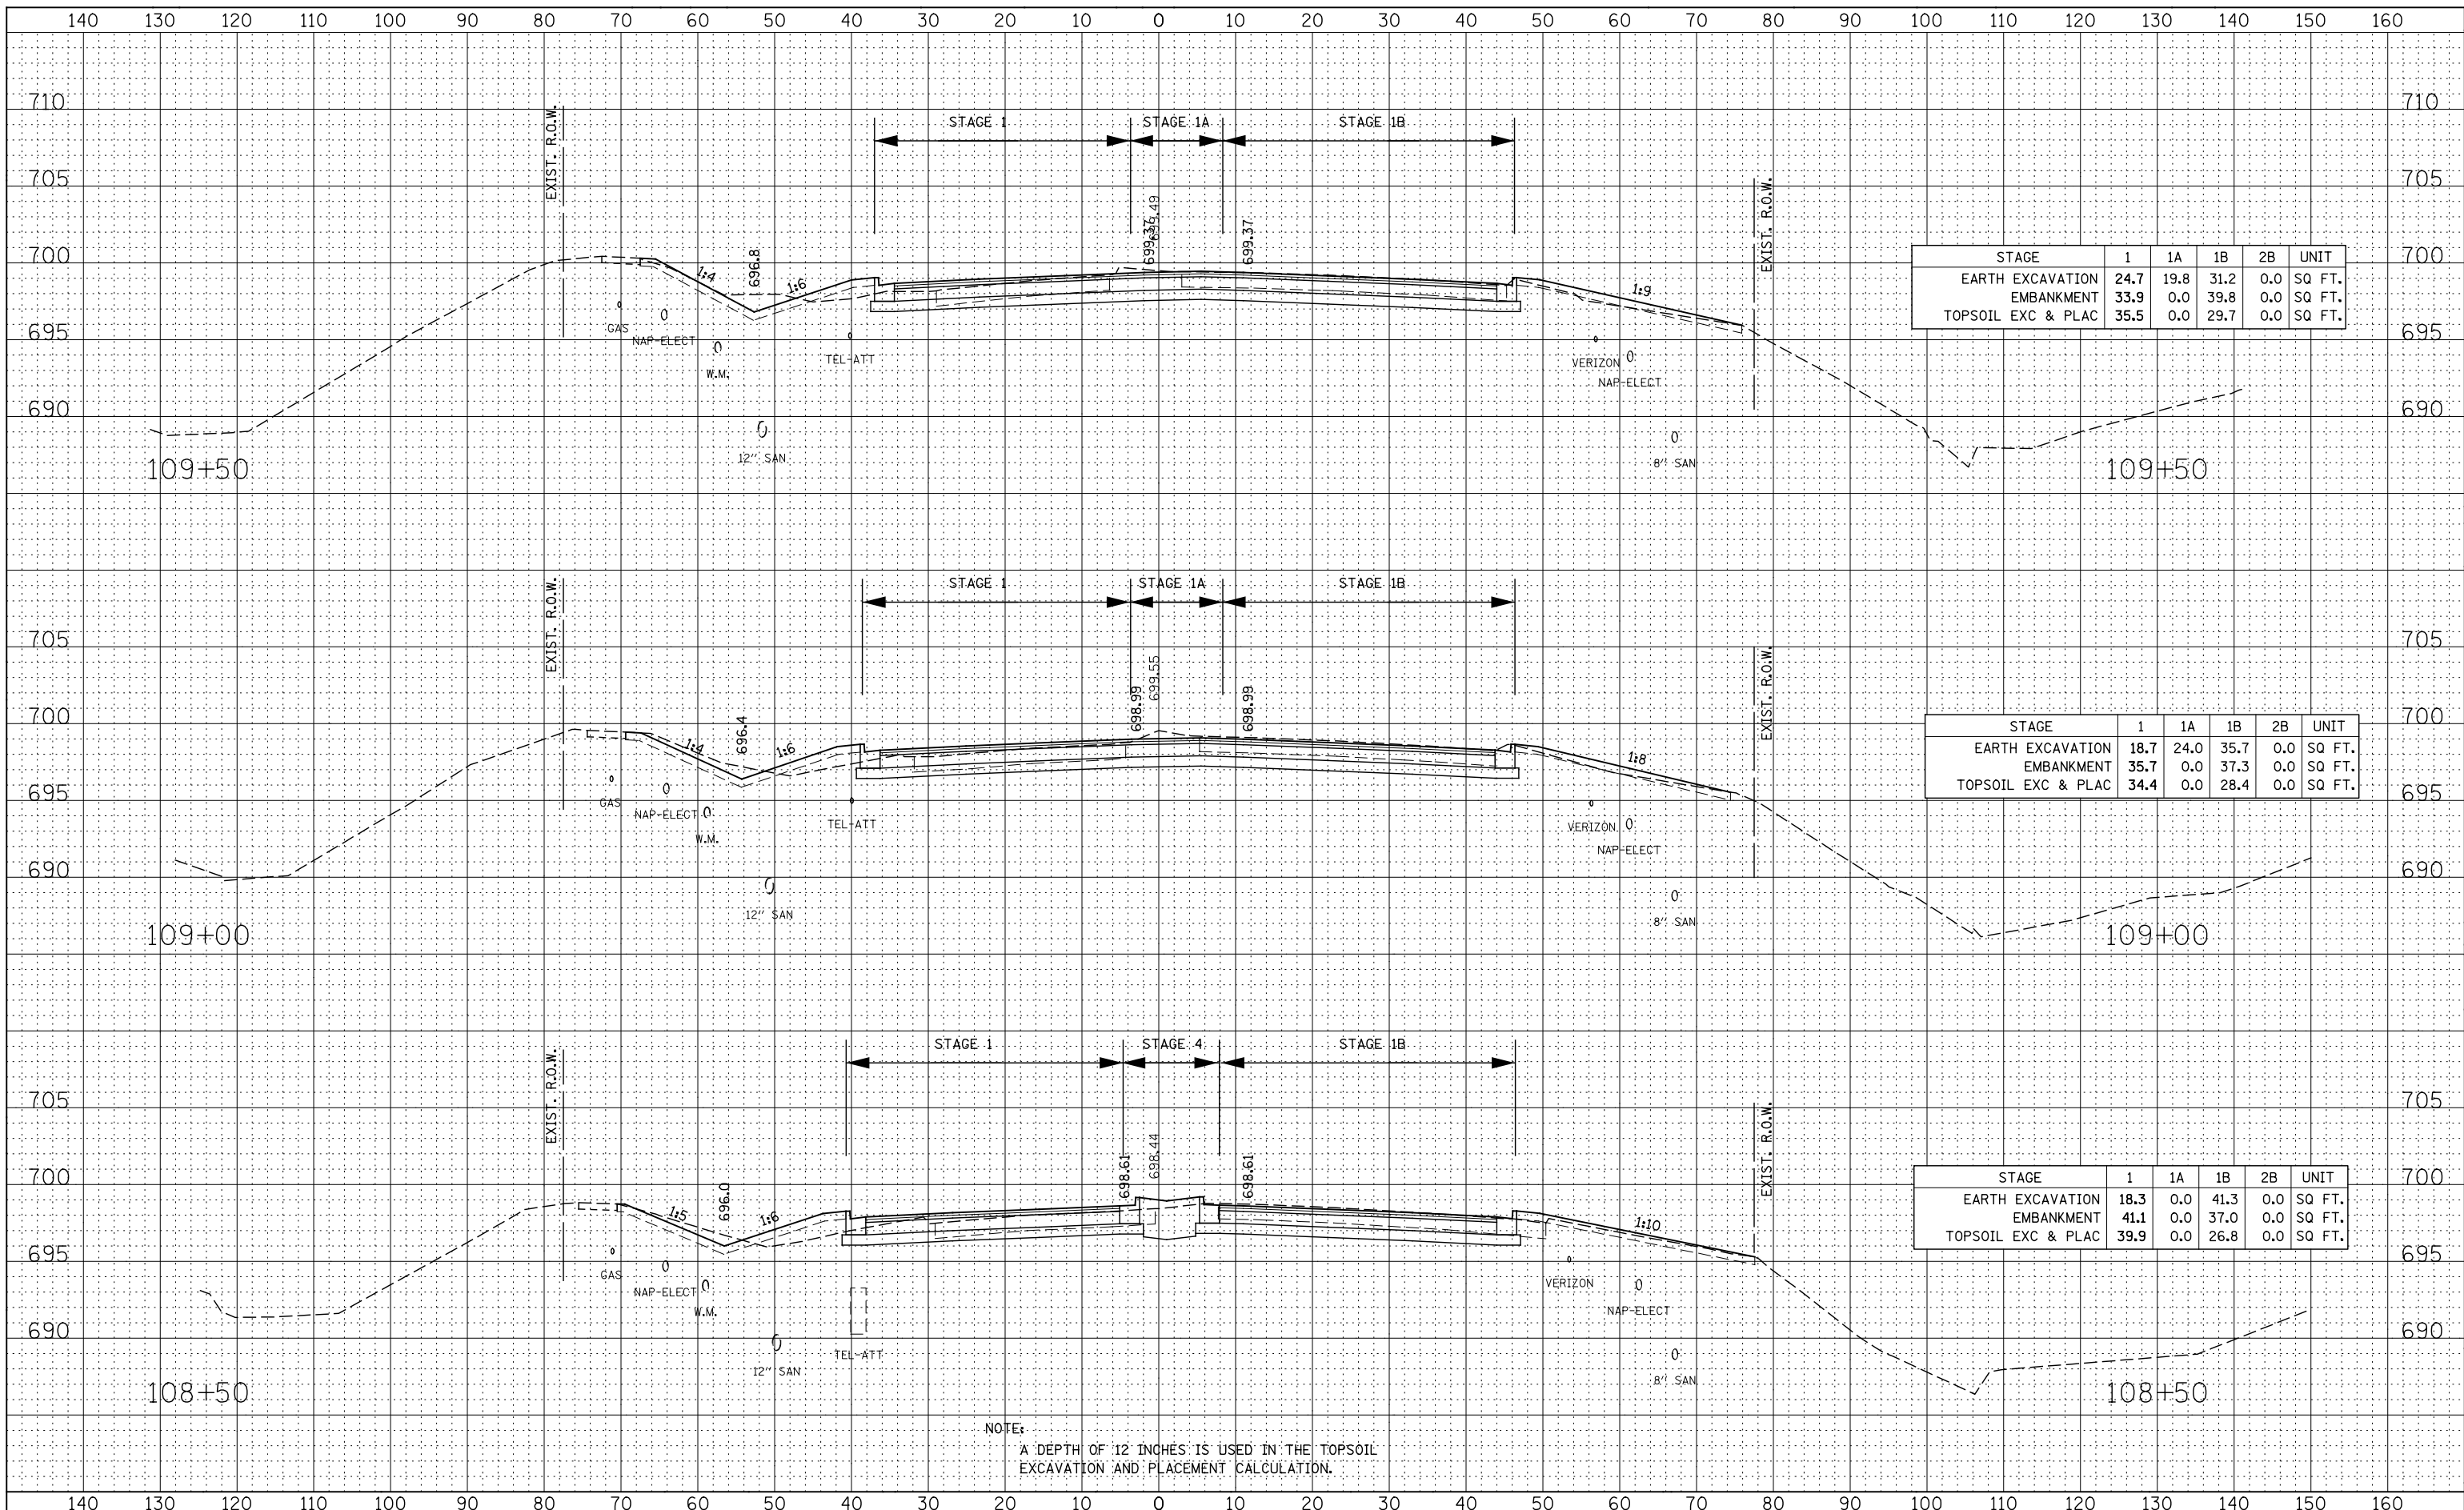

STAGE	1	1A	1B	2B	UNIT
EARTH EXCAVATION	24.7	19.8	31.2	0.0	SQ FT.
EMBANKMENT	33.9	0.0	39.8	0.0	SQ FT.
TOPSOIL EXC & PLAC	35.5	0.0	29.7	0.0	SQ FT.

STAGE	1	1A	1B	2B	UNIT
EARTH EXCAVATION	18.7	24.0	35.7	0.0	SQ FT.
EMBANKMENT	35.7	0.0	37.3	0.0	SQ FT.
TOPSOIL EXC & PLAC	34.4	0.0	28.4	0.0	SQ FT.

STAGE	1	1A	1B	2B	UNIT
EARTH EXCAVATION	18.3	0.0	41.3	0.0	SQ FT.
EMBANKMENT	41.1	0.0	37.0	0.0	SQ FT.
TOPSOIL EXC & PLAC	39.9	0.0	26.8	0.0	SQ FT.

NOTE:
A DEPTH OF 12 INCHES IS USED IN THE TOPSOIL EXCAVATION AND PLACEMENT CALCULATION.

STATE OF ILLINOIS
DEPARTMENT OF TRANSPORTATION

NEW YORK ST. / AURORA AVE.
STAGE 1 THRU 4 CROSS-SECTIONS

DESIGNED - RTA	REVISED -
DRAWN - KES	REVISED -
CHECKED - PJO	REVISED -
DATE - 12/14/2012	REVISED -

SCALE: SHEET NO. 14 OF 15 SHEETS STA. 108+50 TO STA. 109+50

F.A.P. RTE.	SECTION	COUNTY	TOTAL SHEETS	SHEET NO.
338	(112 & 113) WRS-7	DUPAGE	1156	1070
CONTRACT NO. 60R30				
FED. ROAD DIST. NO. ILLINOIS FED. AID PROJECT				