


DATE	
SCALE	
PROJECT	
SHEET	
DATE	
BY	
CHECKED	
DATE	
BY	
CHECKED	
DATE	

DATE	
SCALE	
PROJECT	
SHEET	
DATE	
BY	
CHECKED	
DATE	
BY	
CHECKED	
DATE	

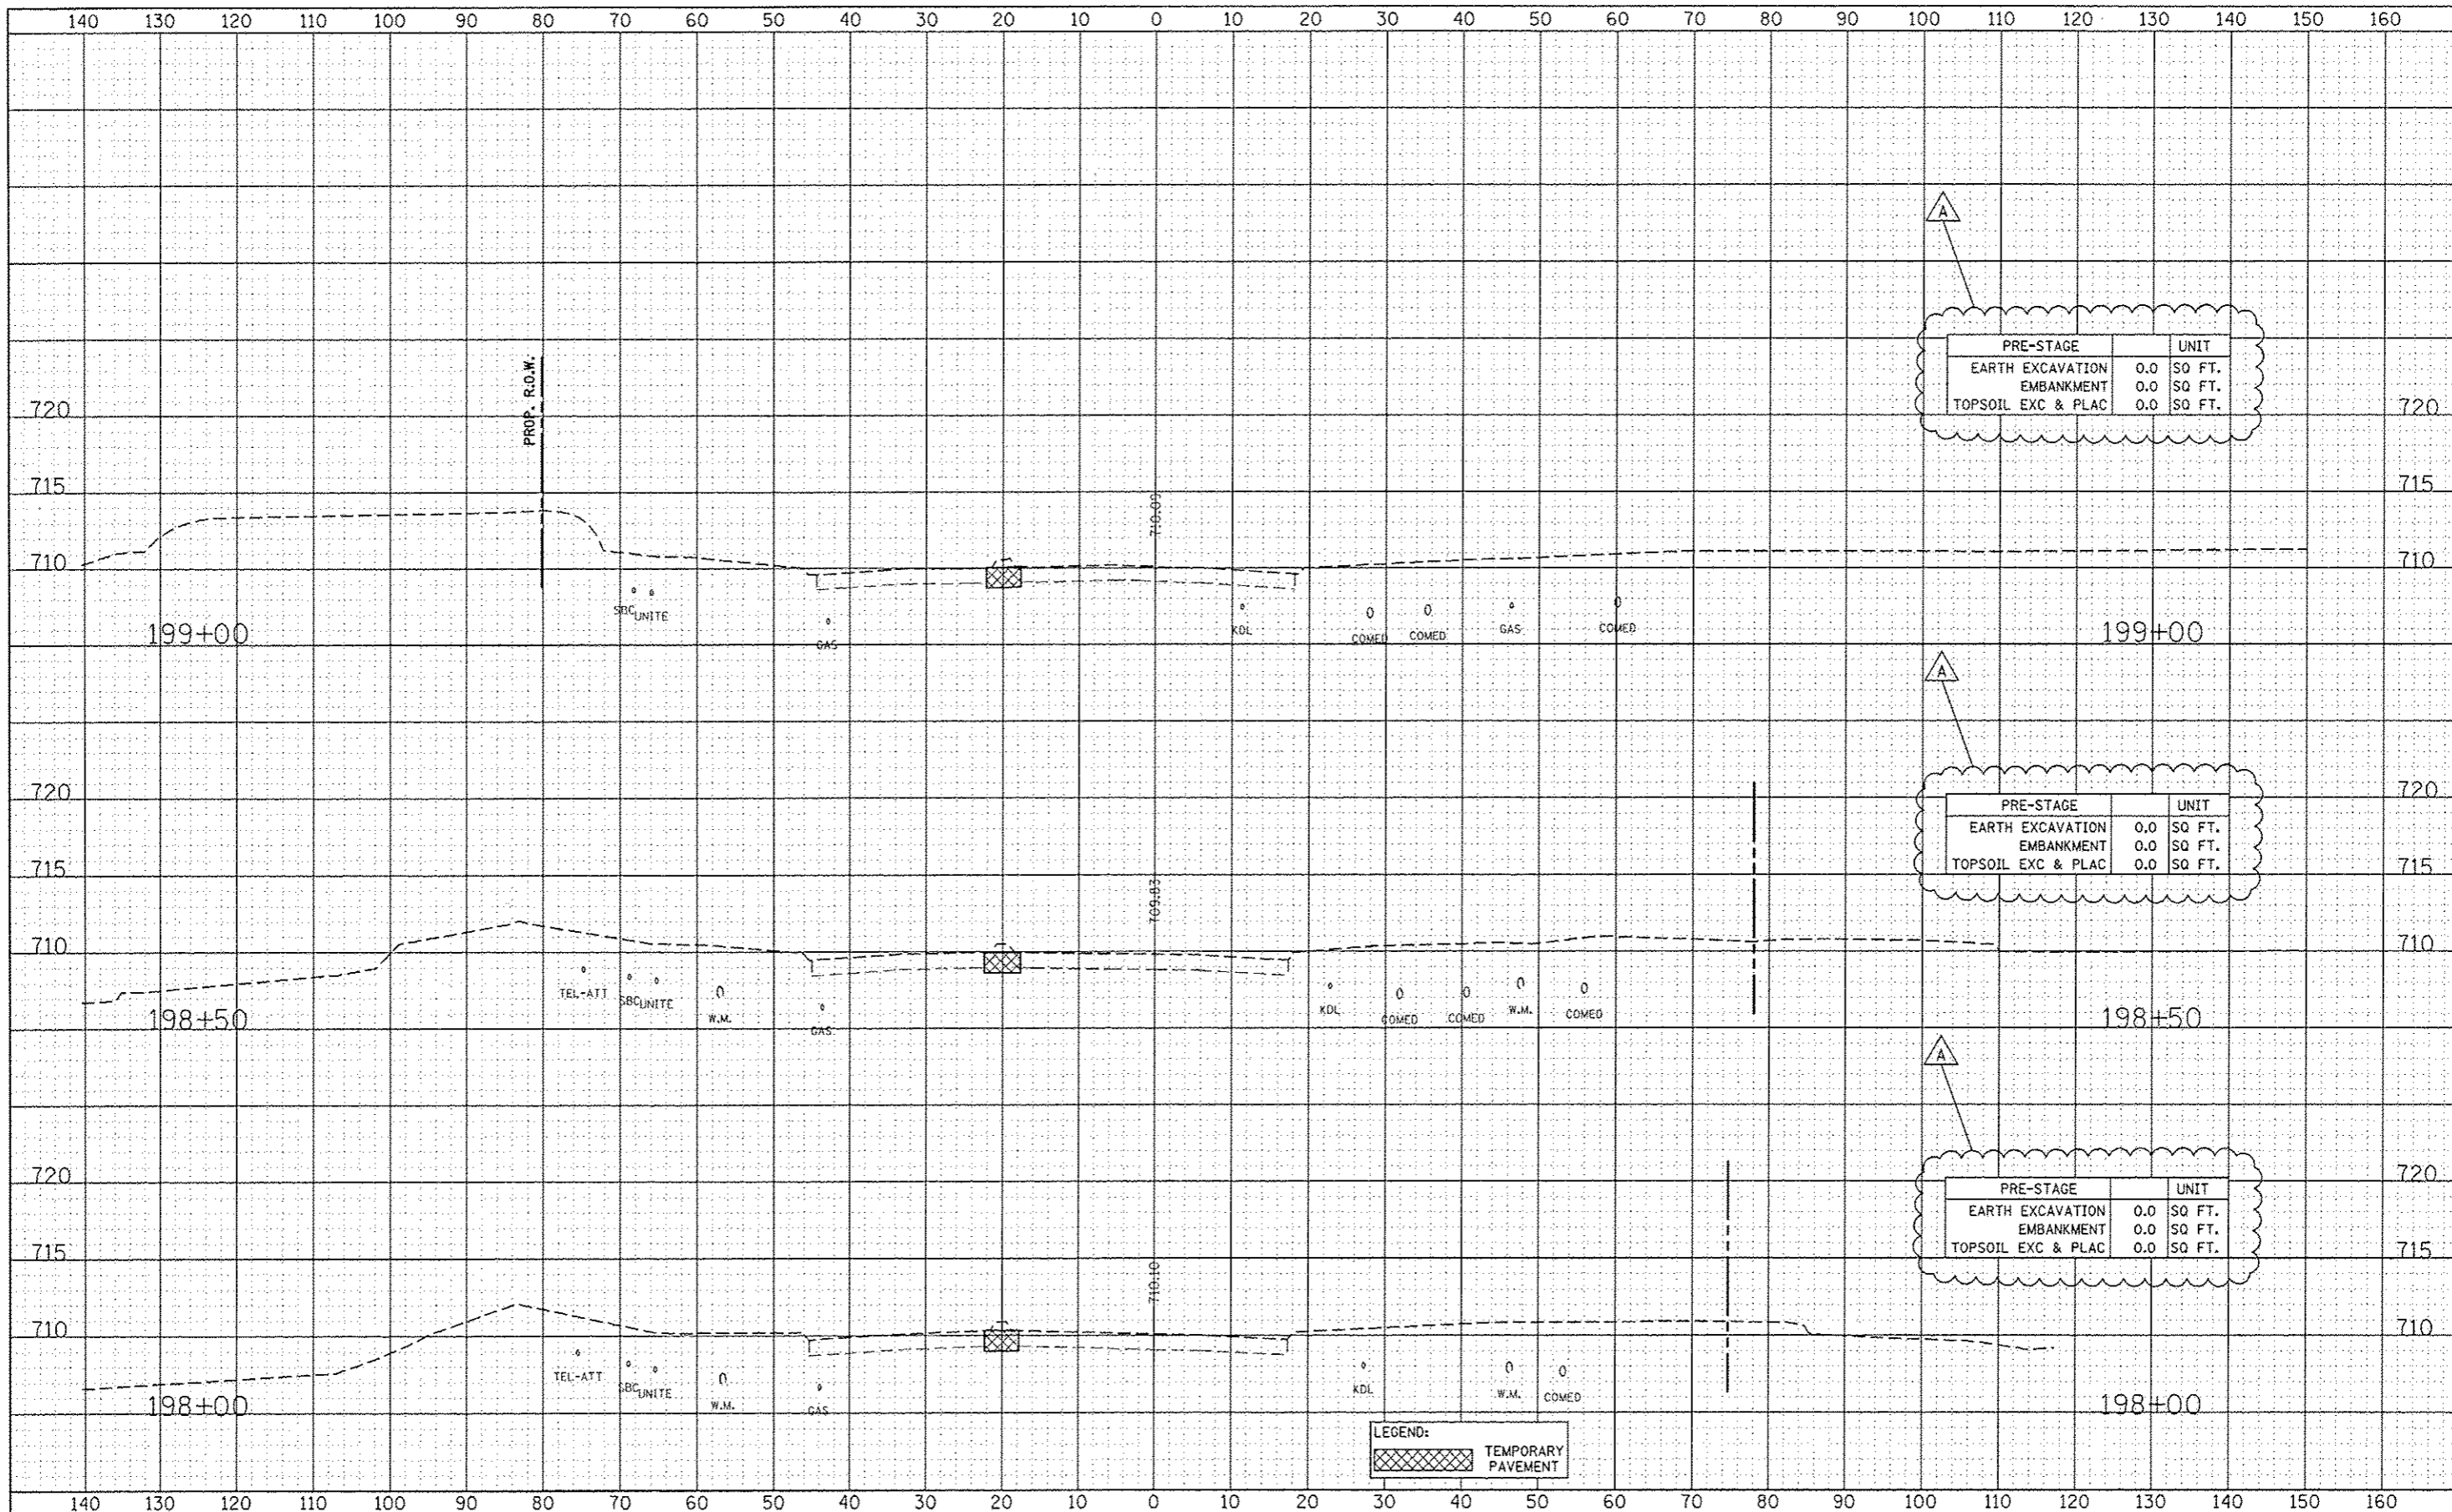

LEGEND:
 TEMPORARY PAVEMENT

DESIGNED - RTA	REVISED - ADDENDUM A 02/20/2013	STATE OF ILLINOIS DEPARTMENT OF TRANSPORTATION	LIBERTY ST. / JEFFERSON AVE. PRE-STAGE CROSS-SECTIONS		F.A.P. RTE.	SECTION	COUNTY	TOTAL SHEETS	SHEET NO.
DRAWN - KES	REVISED -		338	(112 & 113) WRS-7	DUPAGE	1156	1075	CONTRACT NO. 60R30	
CHECKED - PJO	REVISED -		SCALE: SHEET NO. 4 OF 10 SHEETS STA. 198+00 TO STA. 199+00		FED. ROAD DIST. NO.	ILLINOIS	FED. AID PROJECT		
DATE - 12/14/2012	REVISED -								