


BY	DATE
SURVEYED	PLOTTED
NOTE BOOK	TEMPLATE
AREAS CHECKED	AREAS CHECKED
NO.	NO.

BY	DATE
SURVEYED	PLOTTED
NOTE BOOK	TEMPLATE
AREAS CHECKED	AREAS CHECKED
NO.	NO.

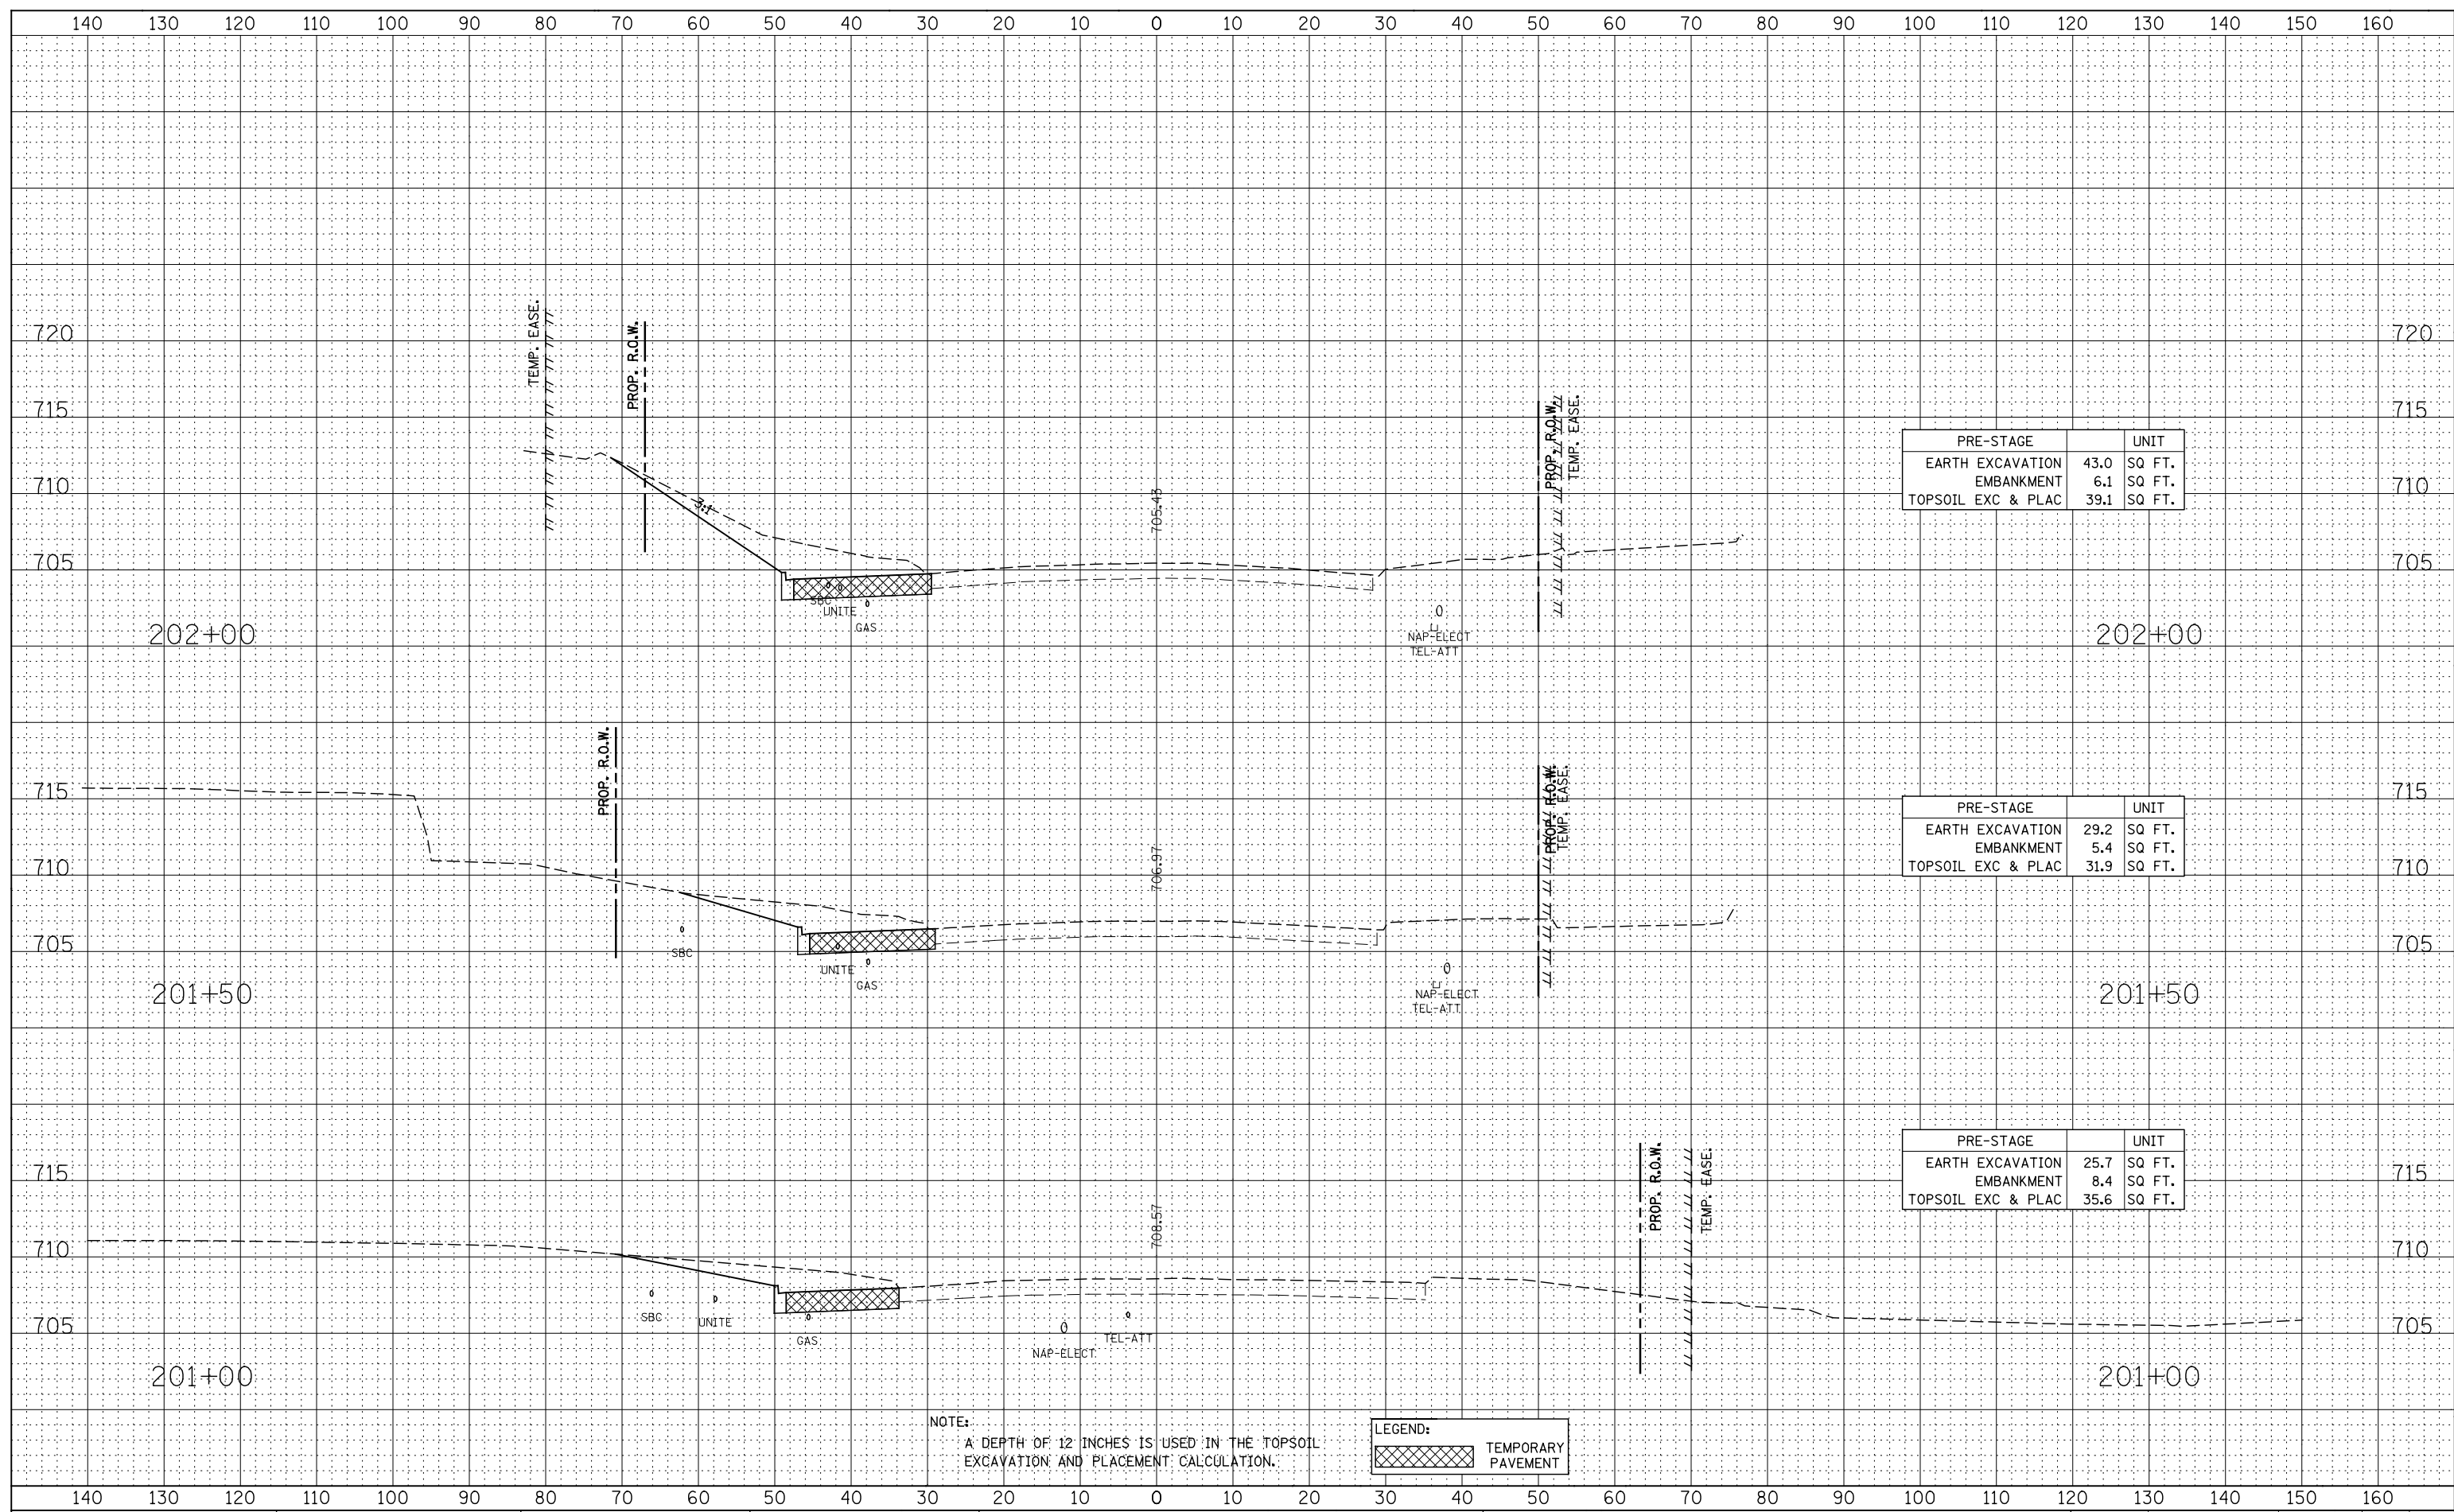

PRE-STAGE		UNIT
EARTH EXCAVATION	43.0	SQ FT.
EMBANKMENT	6.1	SQ FT.
TOPSOIL EXC & PLAC	39.1	SQ FT.

PRE-STAGE		UNIT
EARTH EXCAVATION	29.2	SQ FT.
EMBANKMENT	5.4	SQ FT.
TOPSOIL EXC & PLAC	31.9	SQ FT.

PRE-STAGE		UNIT
EARTH EXCAVATION	25.7	SQ FT.
EMBANKMENT	8.4	SQ FT.
TOPSOIL EXC & PLAC	35.6	SQ FT.

NOTE:
A' DEPTH OF 12 INCHES IS USED IN THE TOPSOIL EXCAVATION AND PLACEMENT CALCULATION.

LEGEND:

[Hatched Box]	TEMPORARY PAVEMENT
---------------	--------------------