


DATE	
BY	
FINAL SURVEY	
SURVEYED	
PLOTTED	
TEMPLATE	
NOTE BOOK	
AREAS CHECKED	
NO.	

DATE	
BY	
ORIGINAL SURVEY	
SURVEYED	
PLOTTED	
TEMPLATE	
NOTE BOOK	
AREAS CHECKED	
NO.	

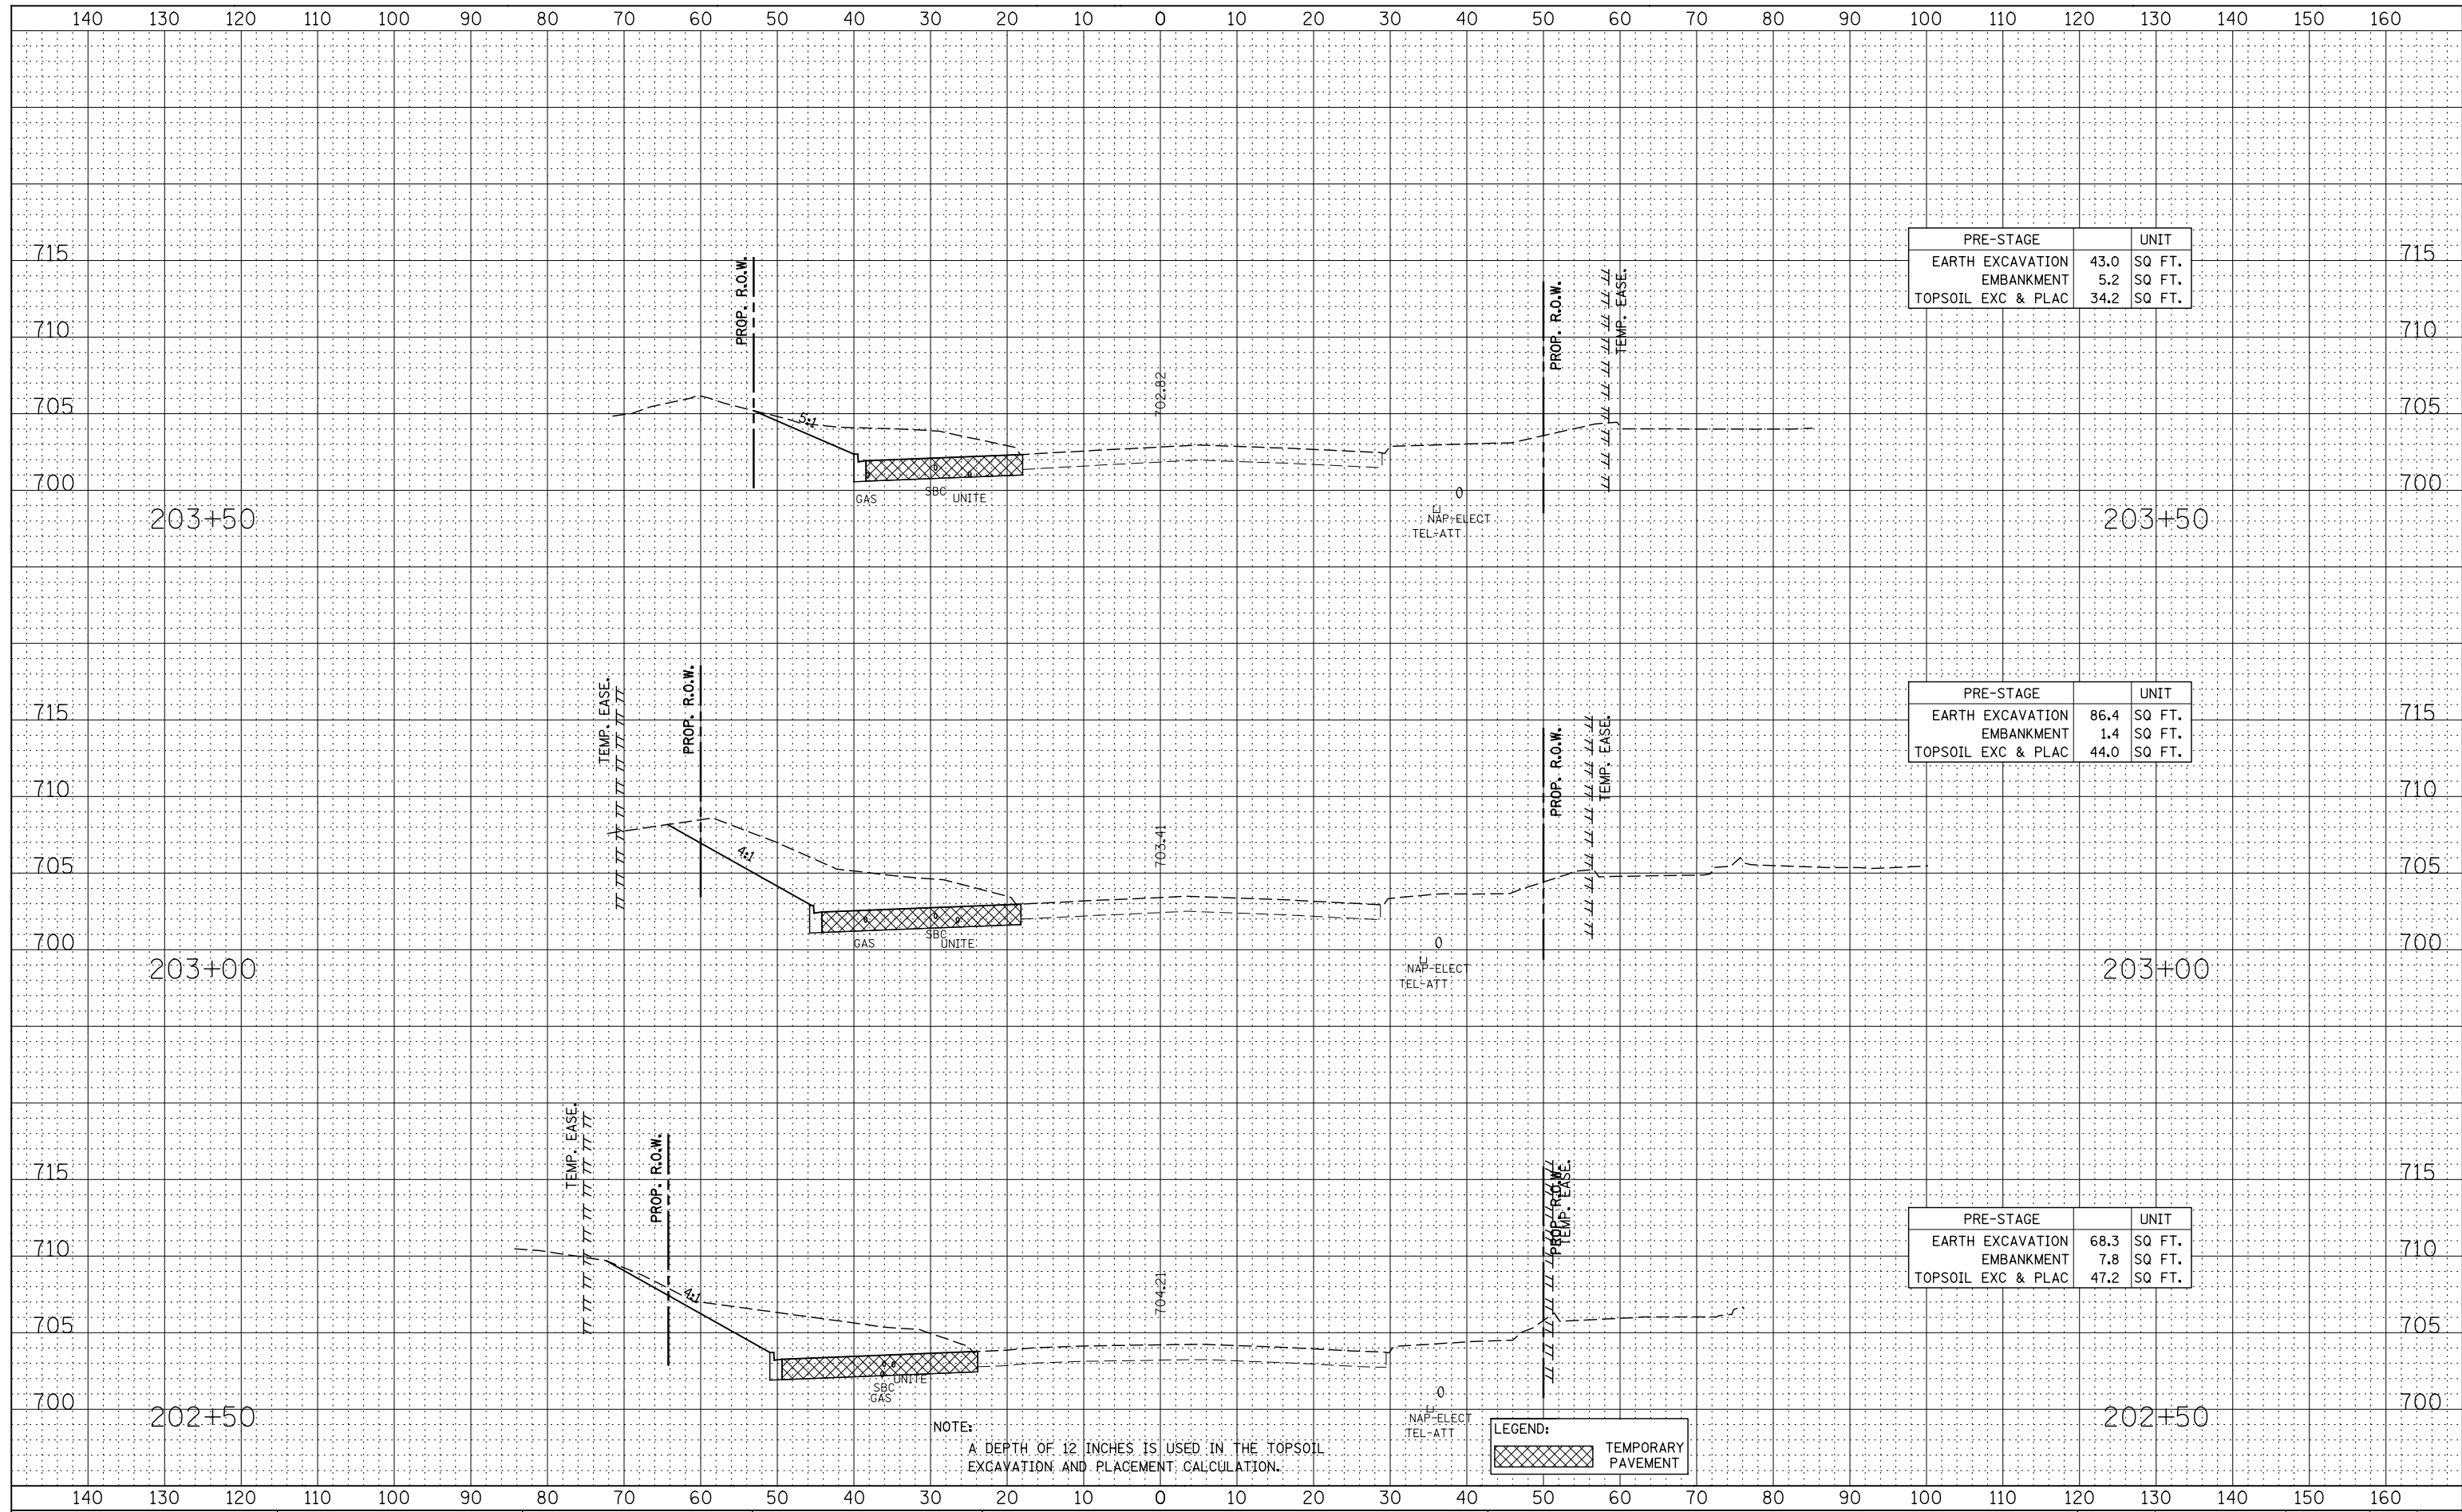

PRE-STAGE		UNIT
EARTH EXCAVATION	43.0	SQ FT.
EMBANKMENT	5.2	SQ FT.
TOPSOIL EXC & PLAC	34.2	SQ FT.

PRE-STAGE		UNIT
EARTH EXCAVATION	86.4	SQ FT.
EMBANKMENT	1.4	SQ FT.
TOPSOIL EXC & PLAC	44.0	SQ FT.

PRE-STAGE		UNIT
EARTH EXCAVATION	68.3	SQ FT.
EMBANKMENT	7.8	SQ FT.
TOPSOIL EXC & PLAC	47.2	SQ FT.

NOTE:
A DEPTH OF 12 INCHES IS USED IN THE TOPSOIL EXCAVATION AND PLACEMENT CALCULATION.

LEGEND:
[Cross-hatched box] TEMPORARY PAVEMENT